


JAMESTOWN PHILOMENIAN LIBRARY  
FLOOR PLAN  
DECEMBER 4, 2014

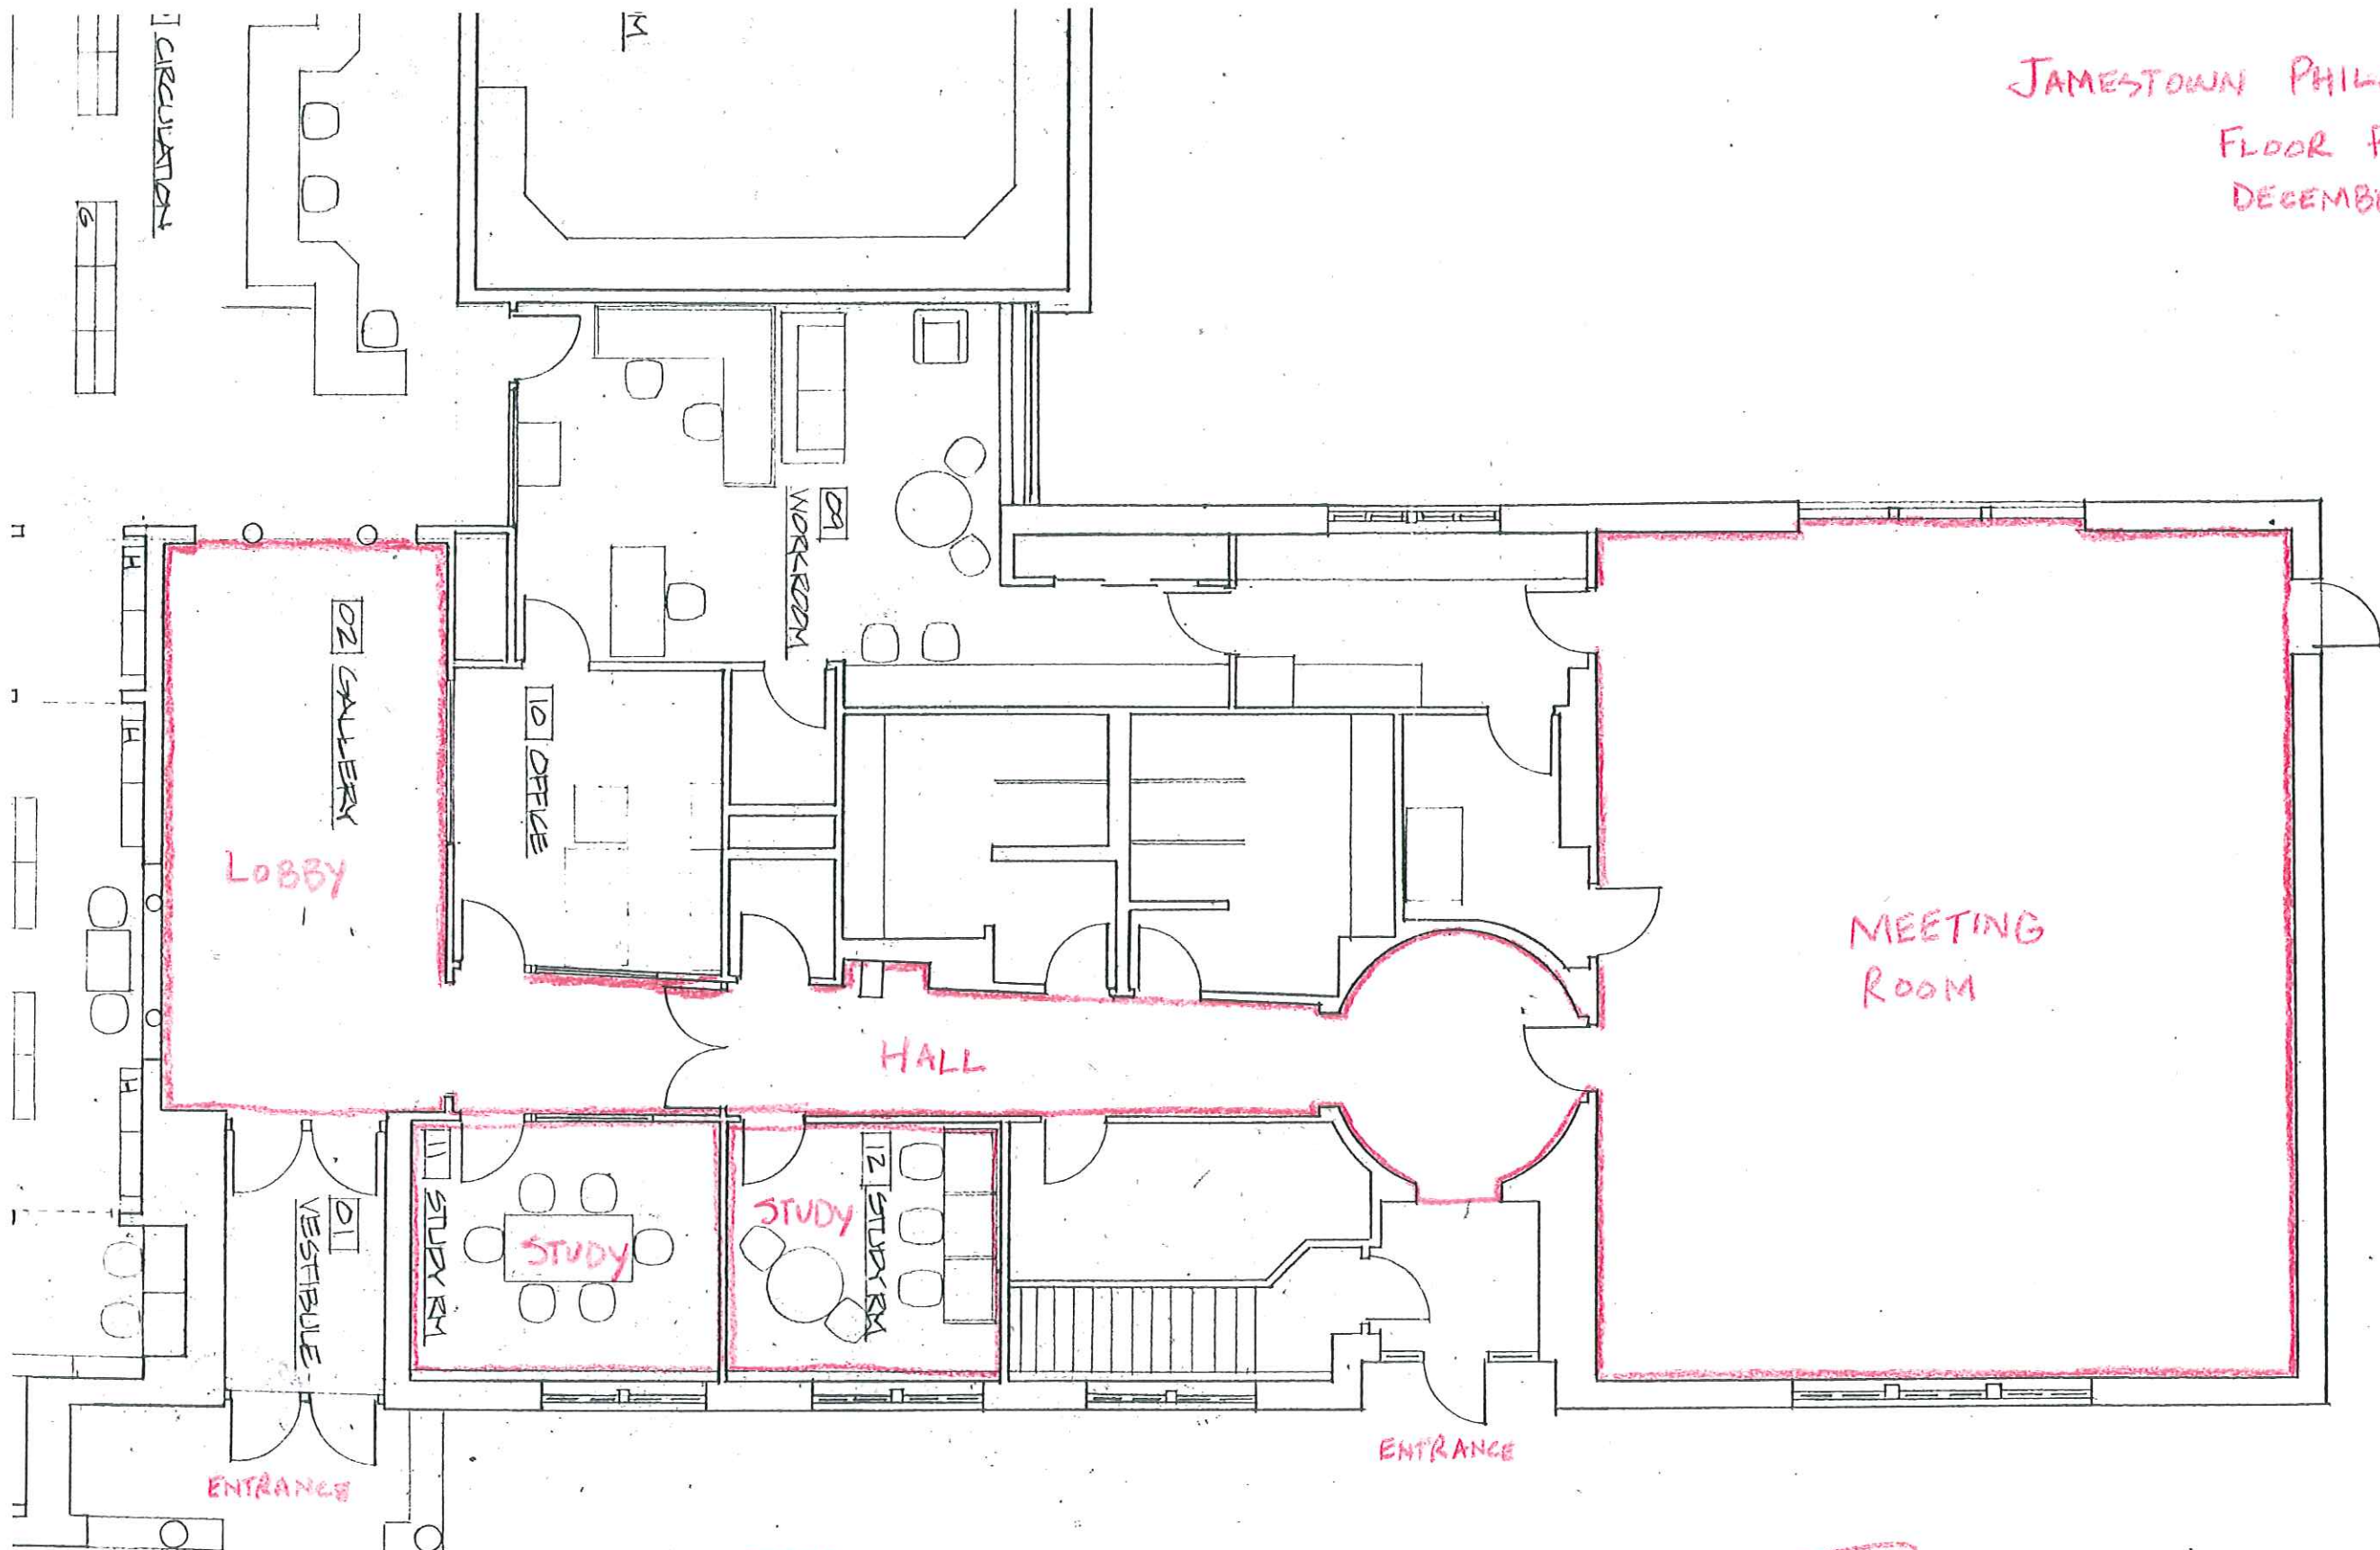

LEGEND  
□ AREAS TO REPLACE CARPET

SCALE: 1/8" = 1'-0"

PARKING