


SQUARE FOOTAGE
UNIT A : 769 SQ.FT.
UNIT B : 769 SQ.FT.

SECOND FLOOR PLAN
SCALE 1/4"=1'

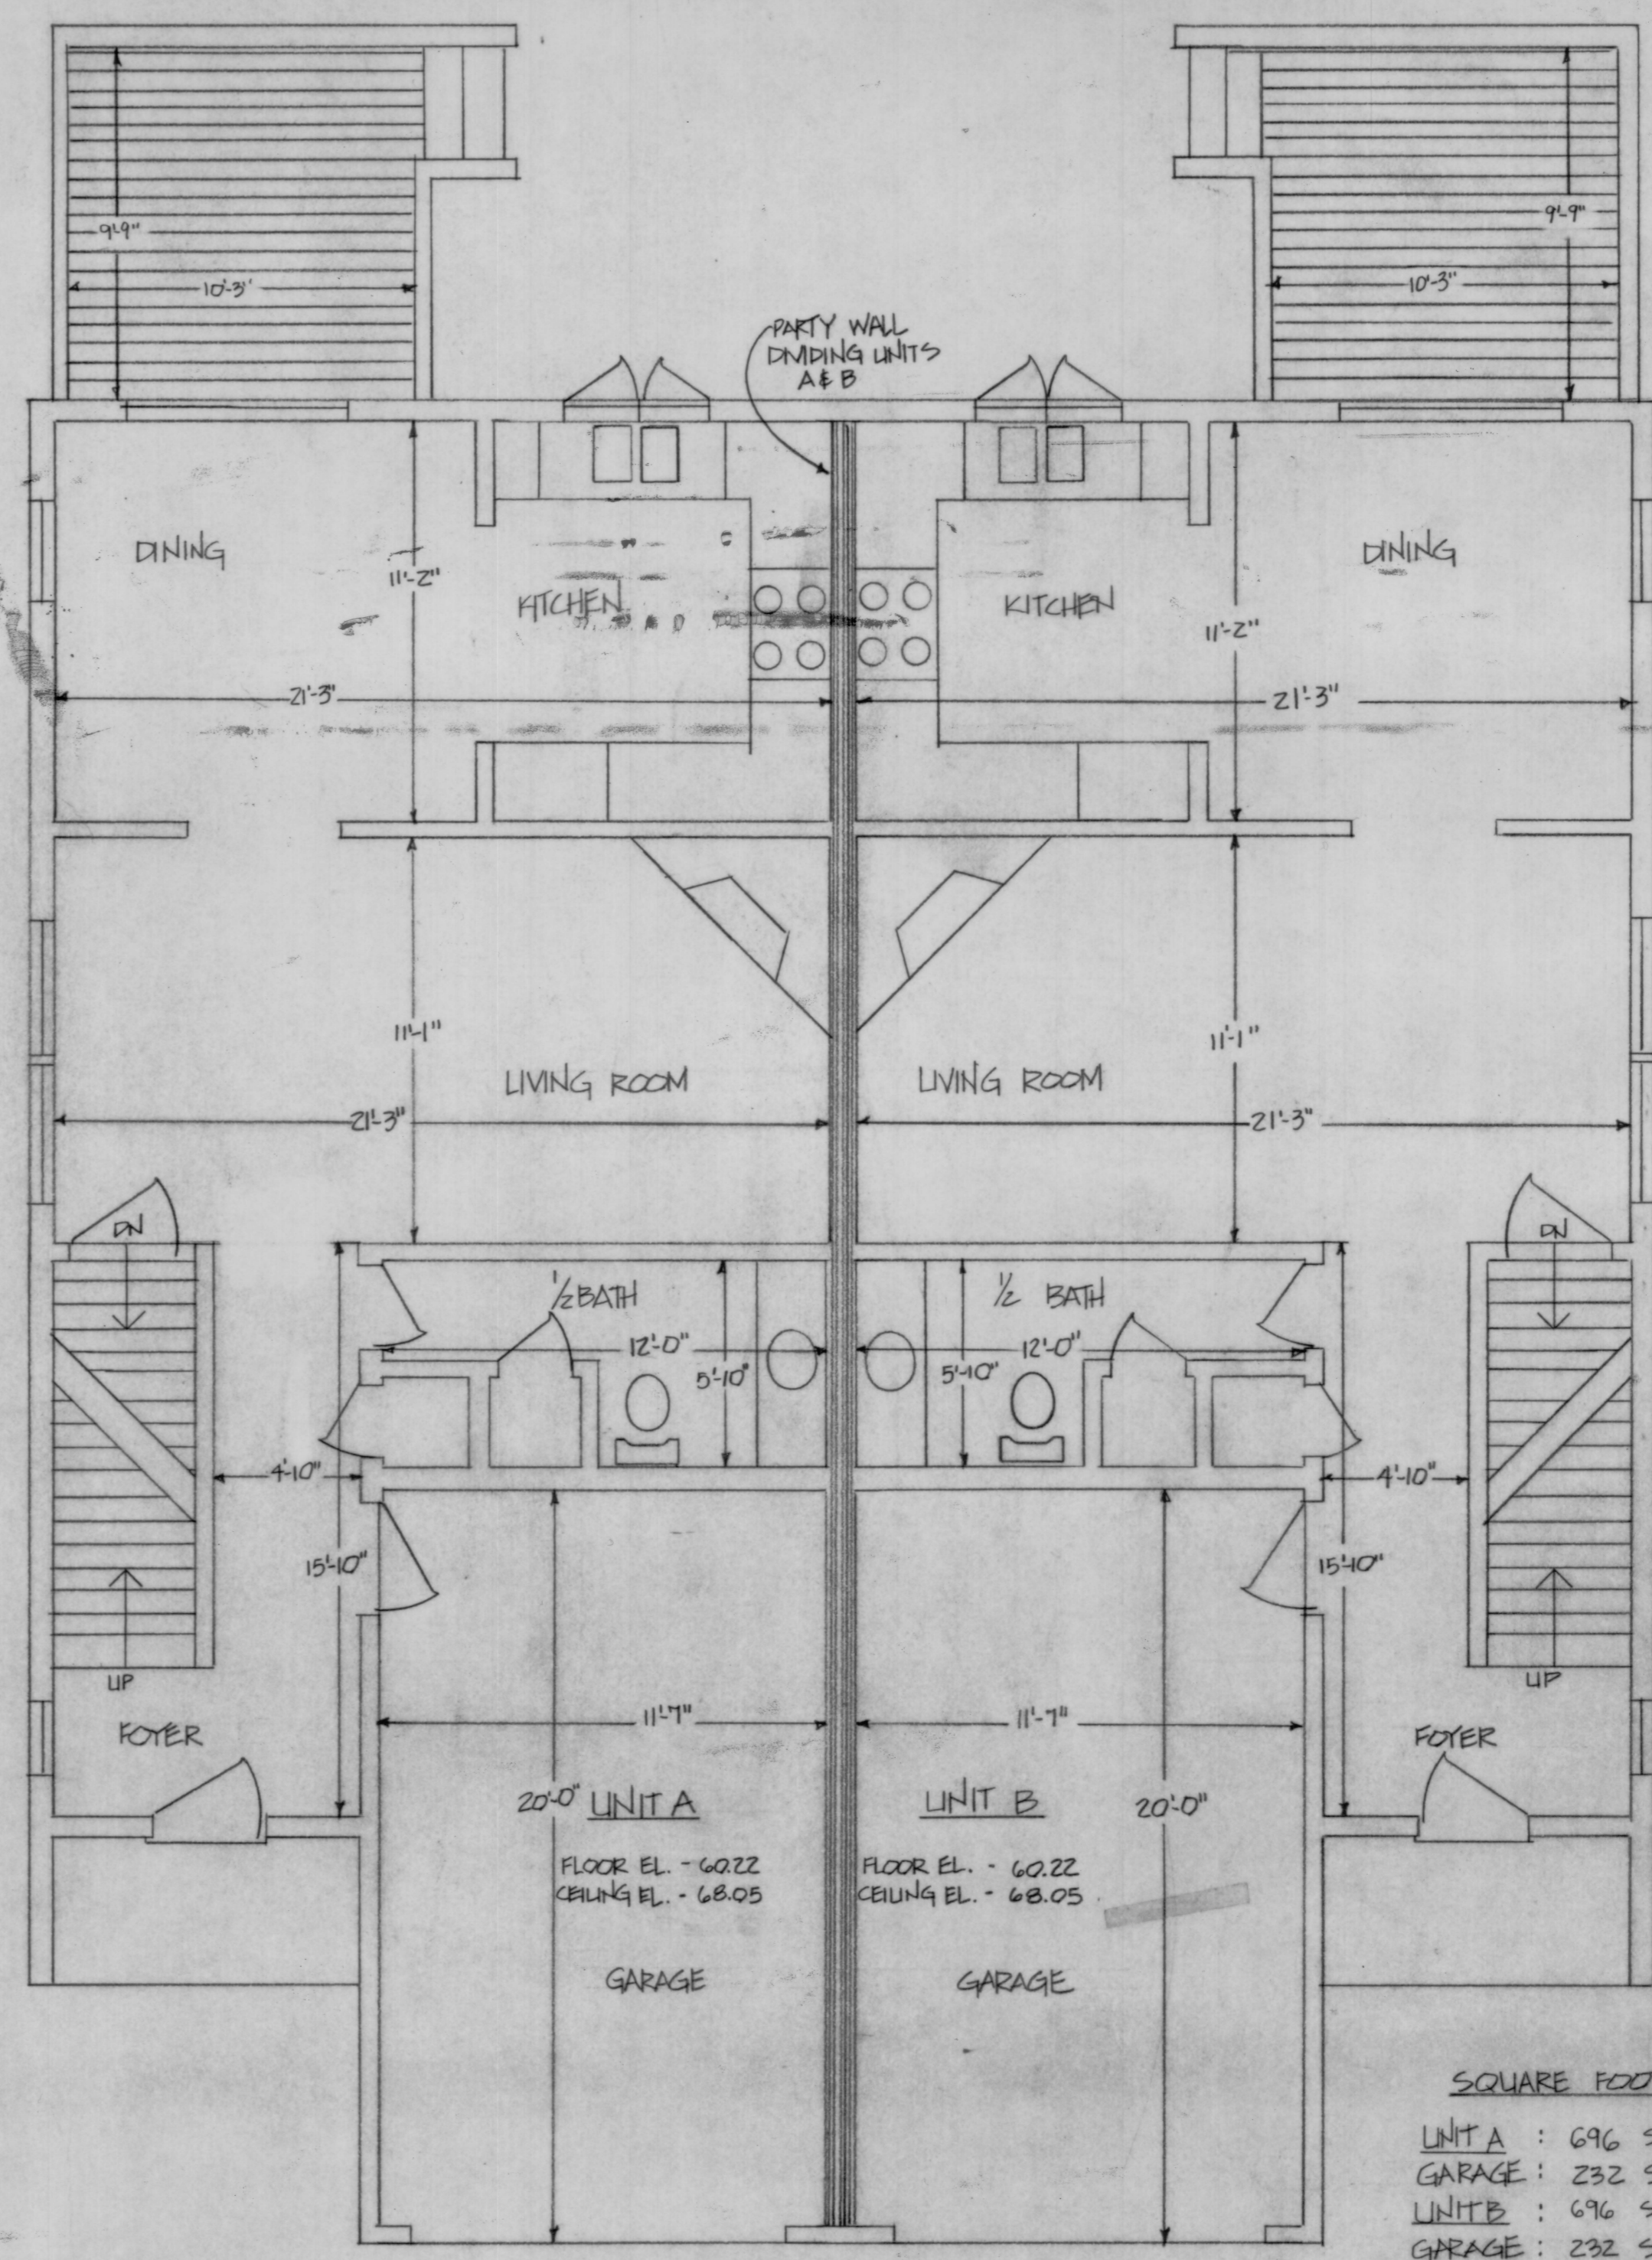

SQUARE FOOTAGE
UNIT A : 696 SQ.FT.
GARAGE : 232 SQ.FT.
UNIT B : 696 SQ.FT.
GARAGE : 232 SQ.FT.

FIRST FLOOR PLAN
SCALE 1/4"=1'

HPF23A~(BRC24)

PEMBERTON AVENUE CONDOMINIUMS JAMES TOWN, R.I. LOT 93, APO	DEVELOPED BY: NORMAN R. & JOYCE A. BERETTA	ISLAND ENGINEERING	SCALE: 1/4"=1' DATE: 12/9/07 SHEET 2 OF 3
--	---	-----------------------	---

SEE HANGING PLANS FILE #22B
HP23B