
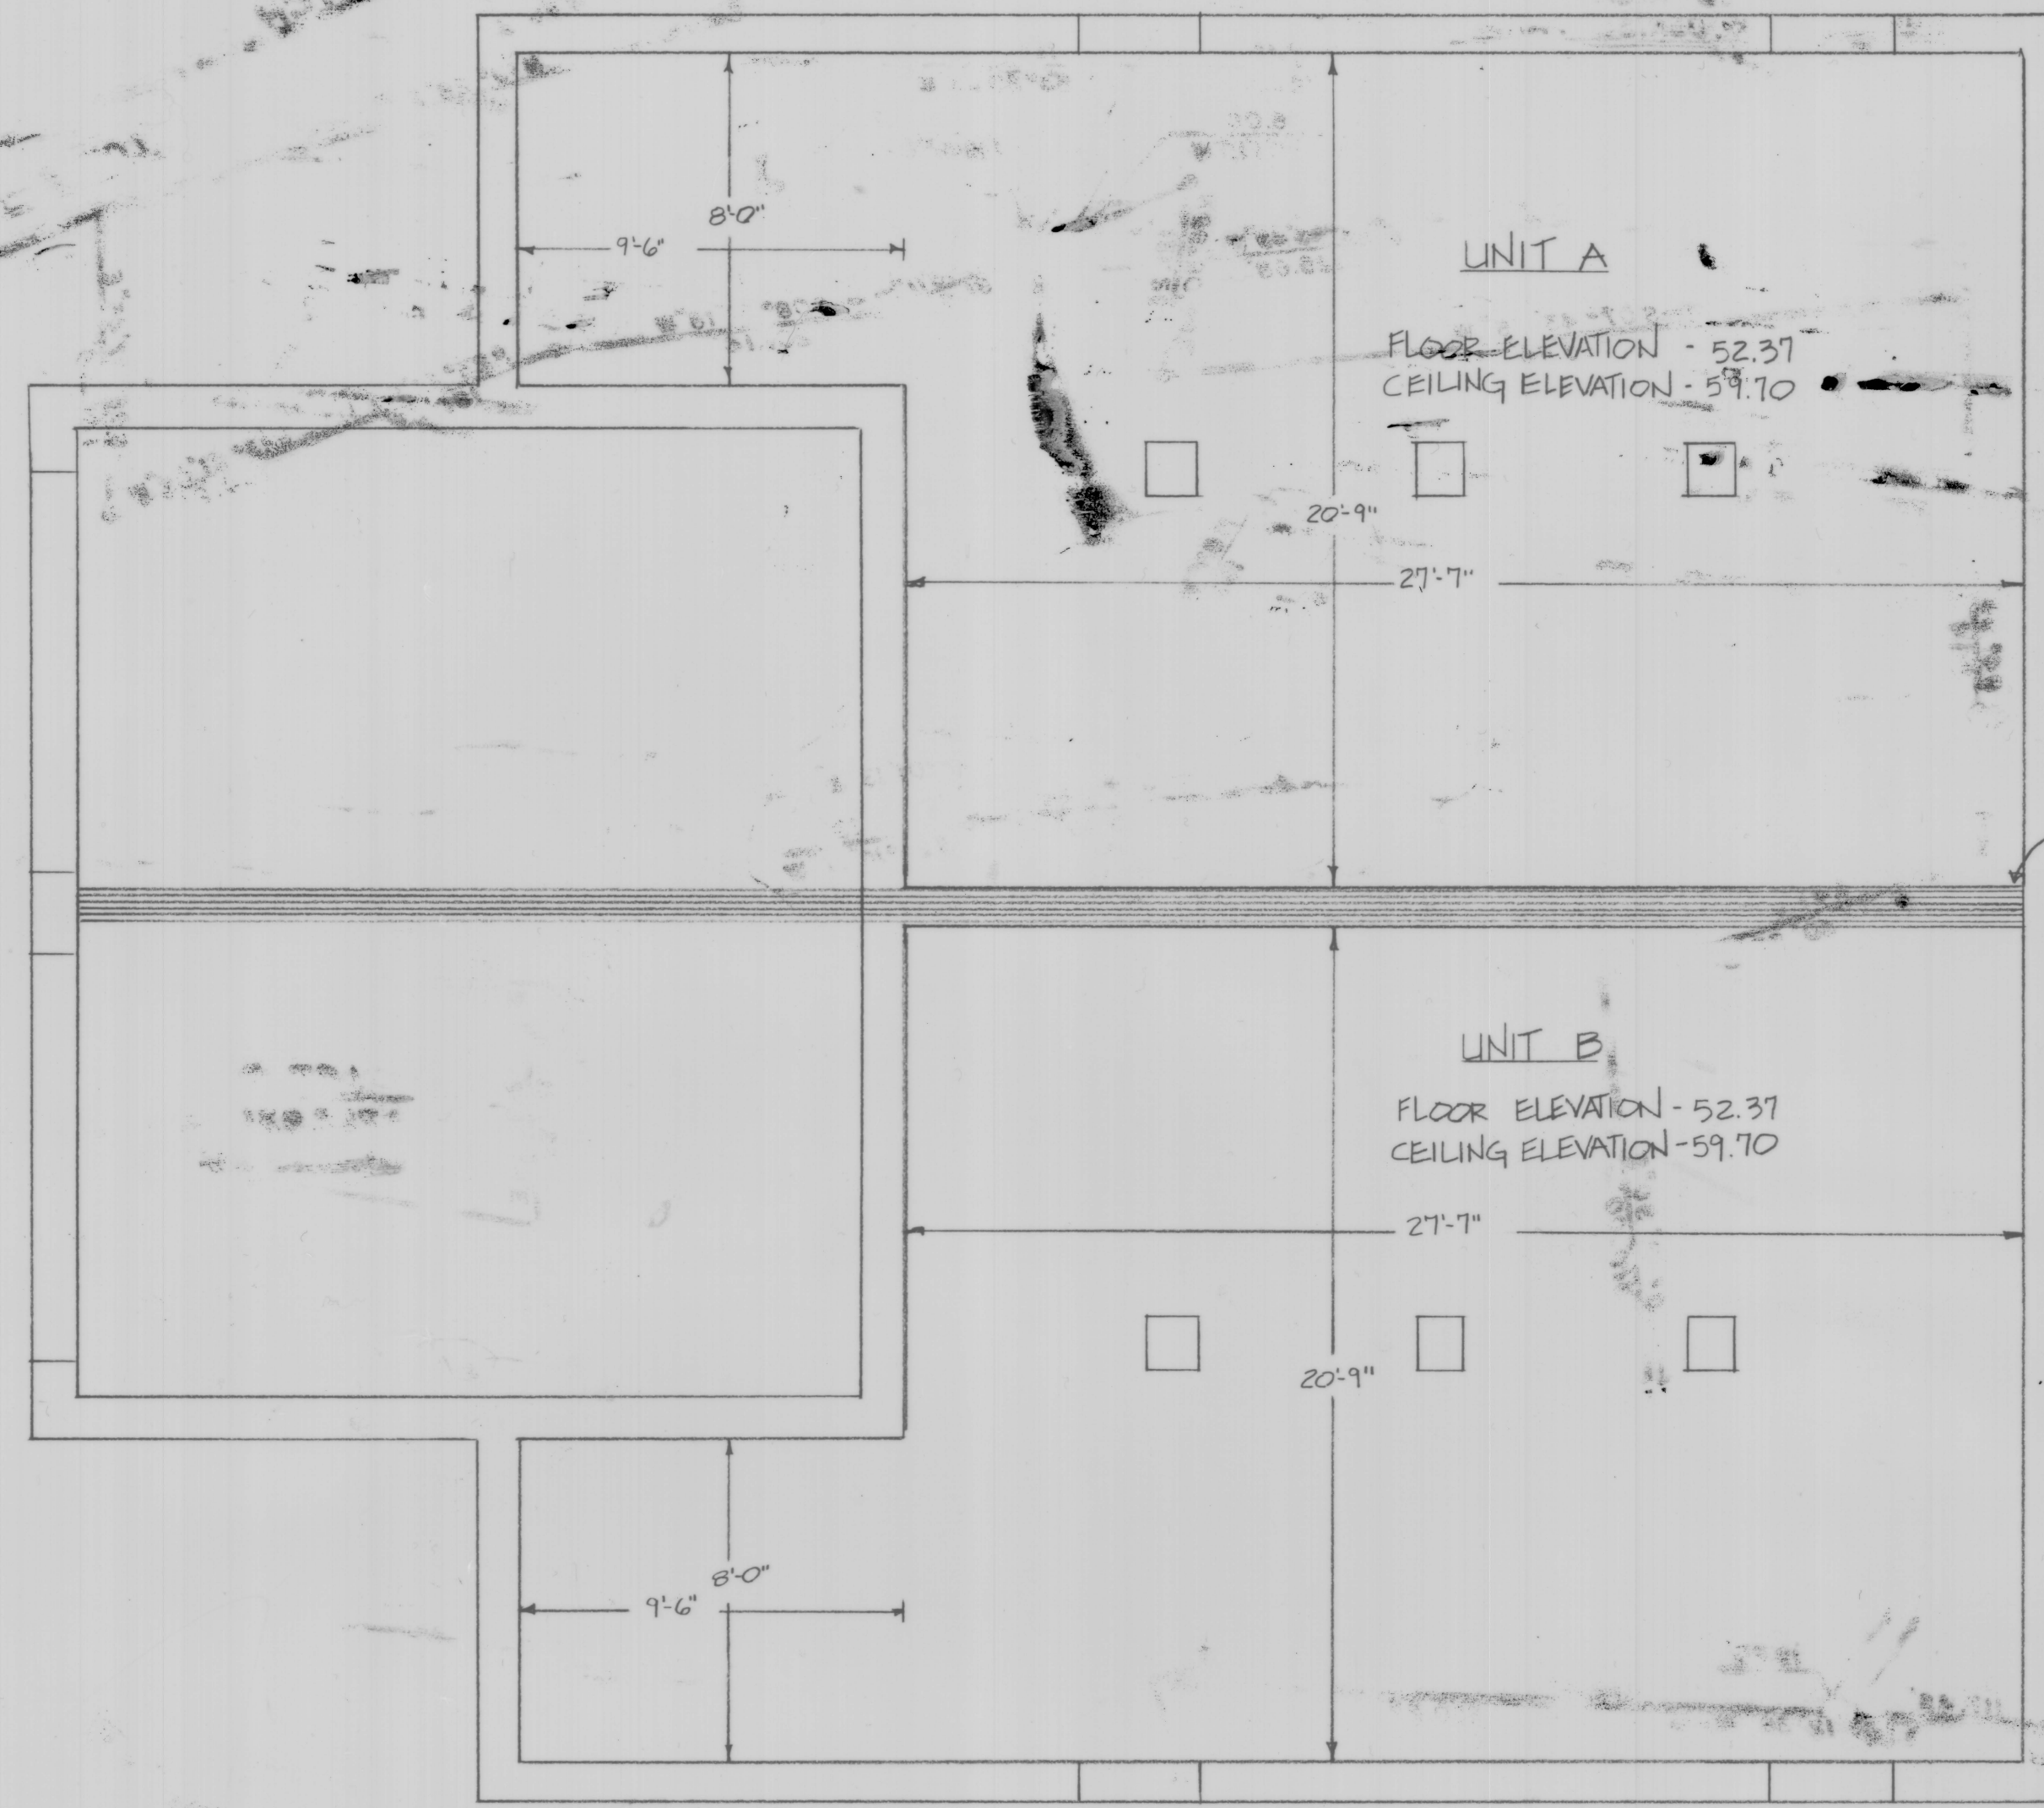


101  
M-AS 22' 10" 11'

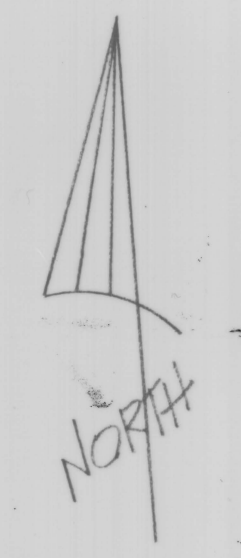

PARTY WALL  
DIVIDING UNITS  
A & B

SQUARE FOOTAGE  
UNIT A : 648 SQ. FT.  
UNIT B : 648 SQ. FT.

FOUNDATION PLAN  
SCALE: 1/4" = 1'

~~XXXXXXXXXX~~  
90 PAD (3 SHEETS)

#PF23B ~ (BRC24)

PEMBERTON AVENUE CONDOMINIUMS IN JAMESTOWN, R.I. LOT 93, A & B	DEVELOPED BY: NORMAN R. & JOYCE A. BERETTA	ISLAND ENGINEERING	SCALE: 1/4" = 1' DATE: 12/11/81 (SHEET 3 OF 3)
---	---	-----------------------	--

SEE HANGING PLAT FILE #228-238