

SECOND FLOOR PLAN
SCALE: 1/4" = 1'-0"

THIRD FLOOR PLAN
SCALE: 1/4" = 1'-0"




WESTWOOD HOUSE CONDOS
50 WOLCOTT STREET
JAMESTOWN, R.I.

FLOOR PLAN, UNIT #2
DATE: DECEMBER 1, 1987

HPF 24B BRC(23)

PAGE 2 OF 3

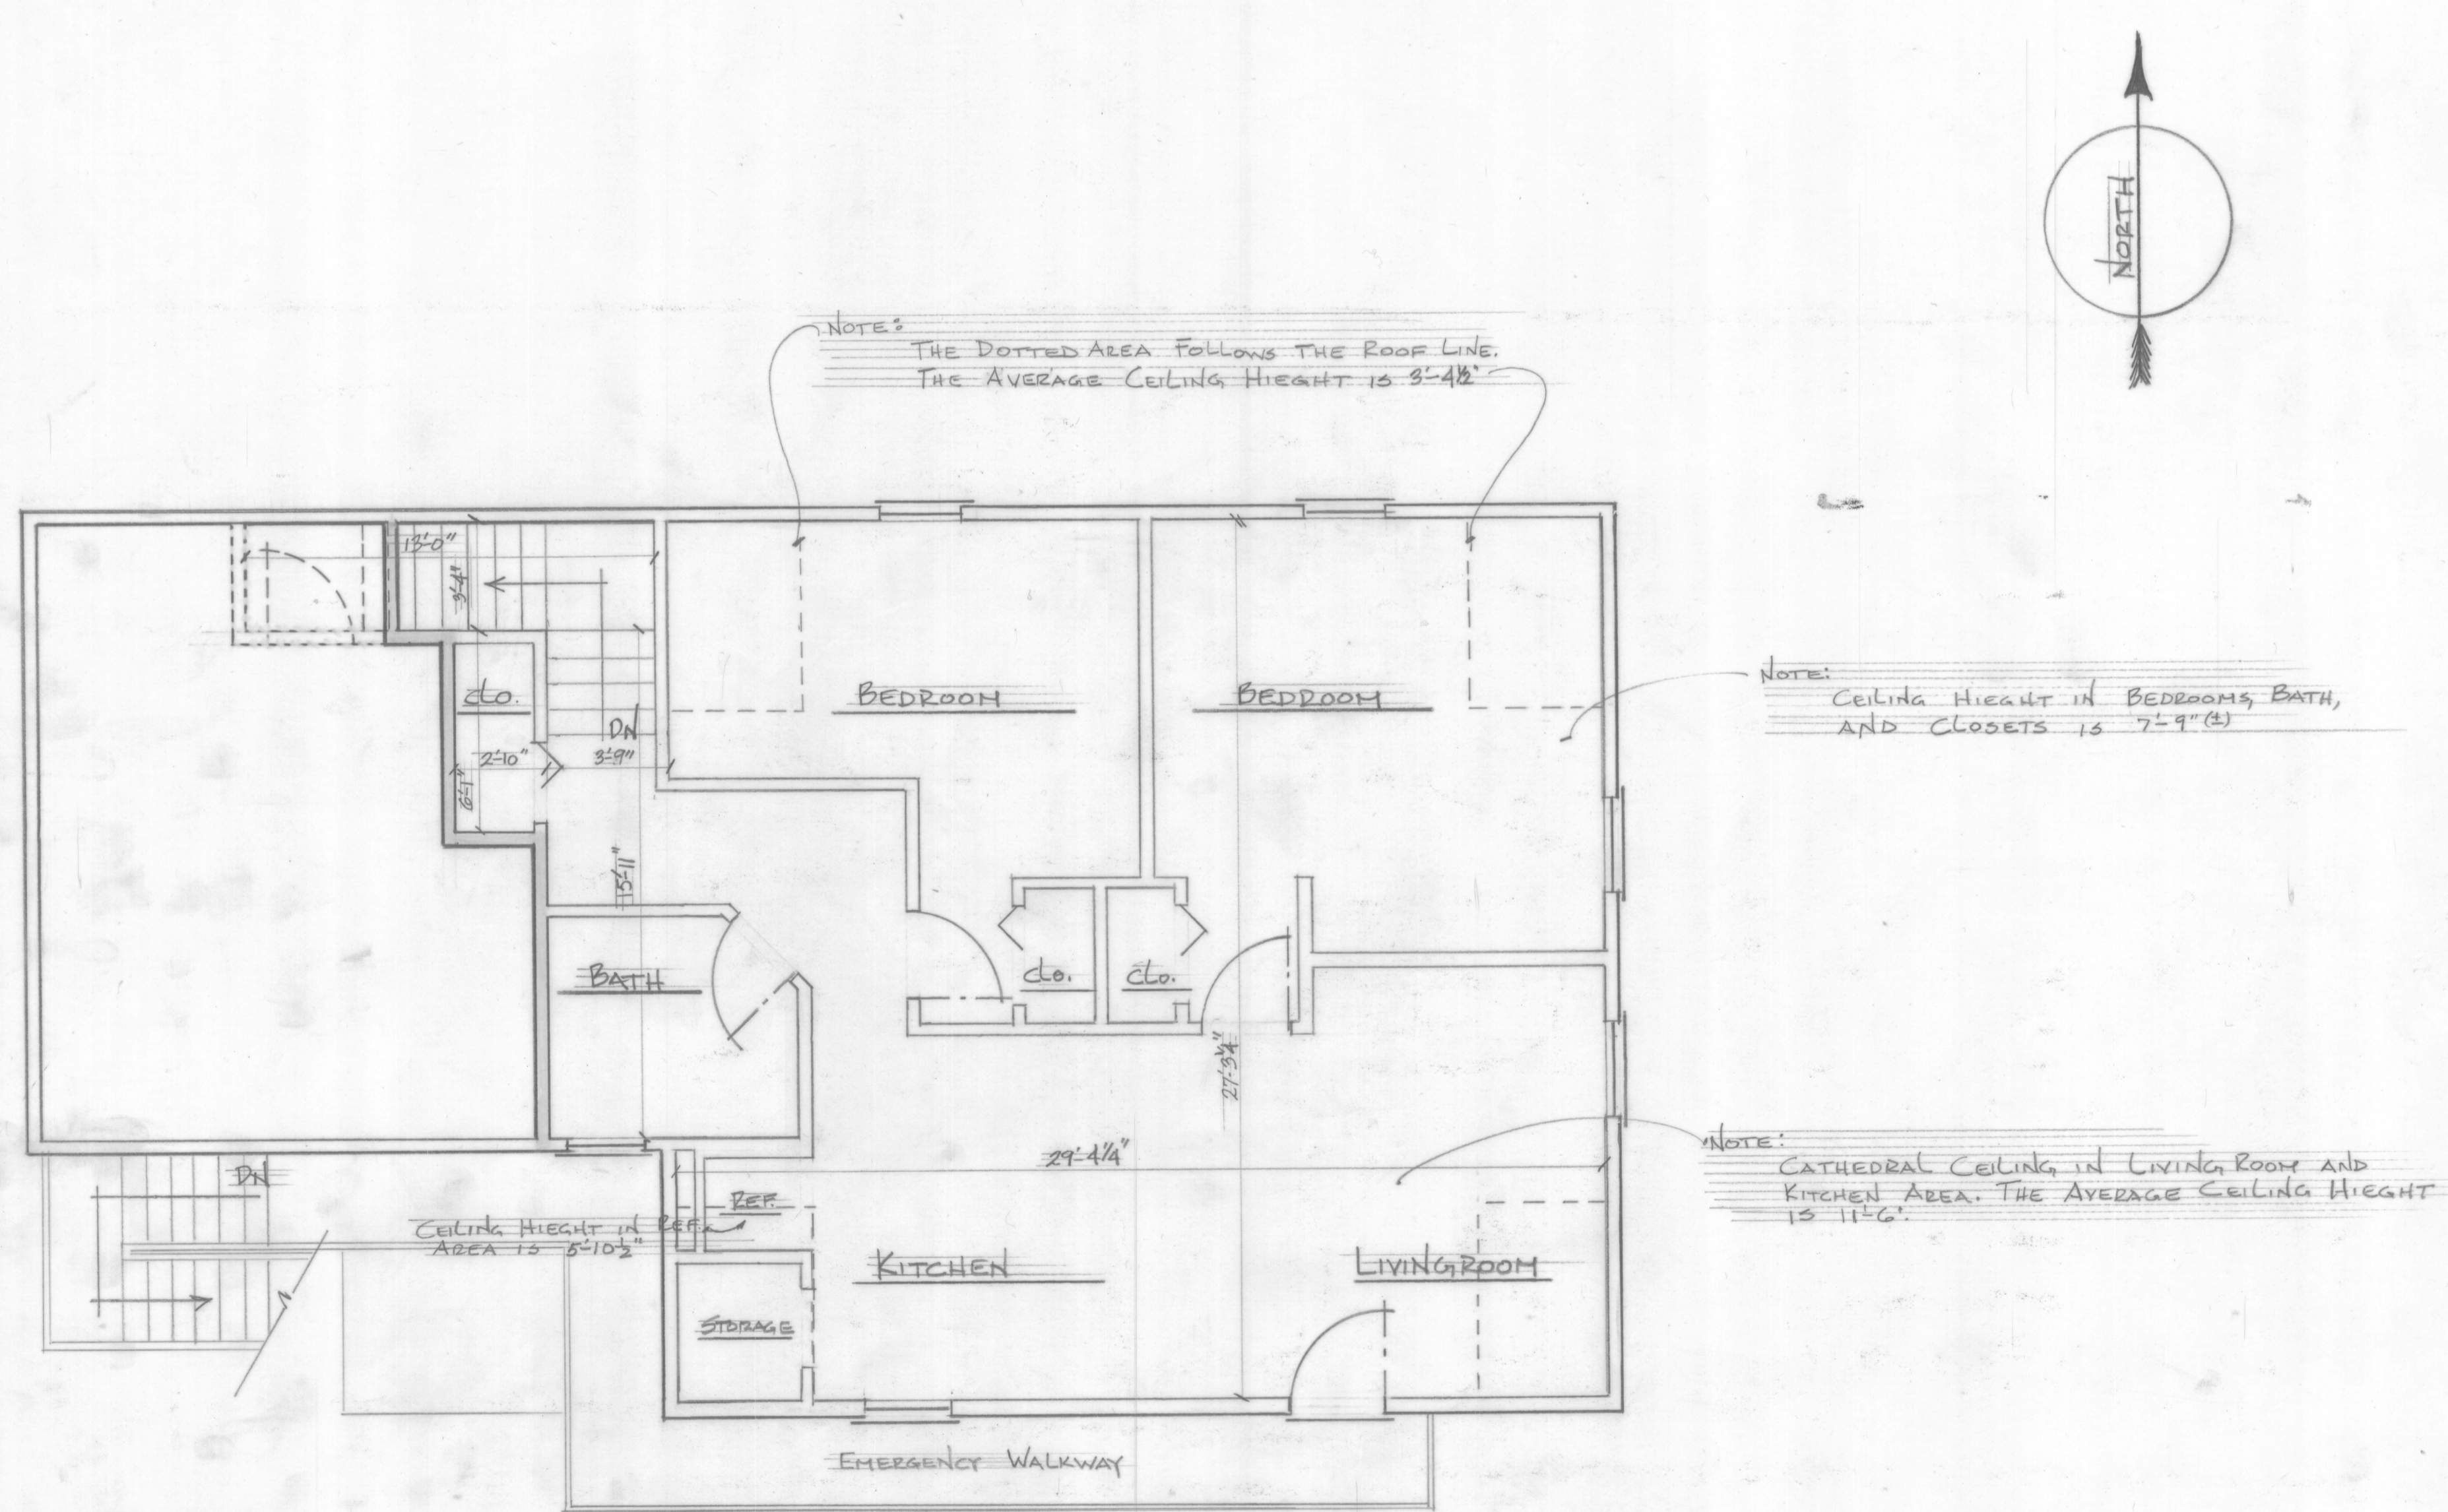

THIRD FLOOR PLAN
SCALE: 1/4" = 1'-0"



WESTWOOD HOUSE CONDOS
50 WOLCOTT STREET
JAMESTOWN, R.I.

FLOOR PLAN, UNIT #3
DATE: DECEMBER 1, 1987

HPF 24B BRC(23)

RECEIVED FOR RECORD IN JAMESTOWN, R.I.
JANUARY 15, 1988 at 408P
Town Clerk
\$90.00 FAS

PAGE 3 OF 3