


**FIRST FLOOR PLAN**  
SCALE: 1/4"=1'

**OFFICE UNIT**  
**FIRST FLOOR**  
FLOOR ELEVATION : 58.95'  
CEILING ELEVATION : 66.95'  
SQUARE FOOTAGE : 1184 1/2

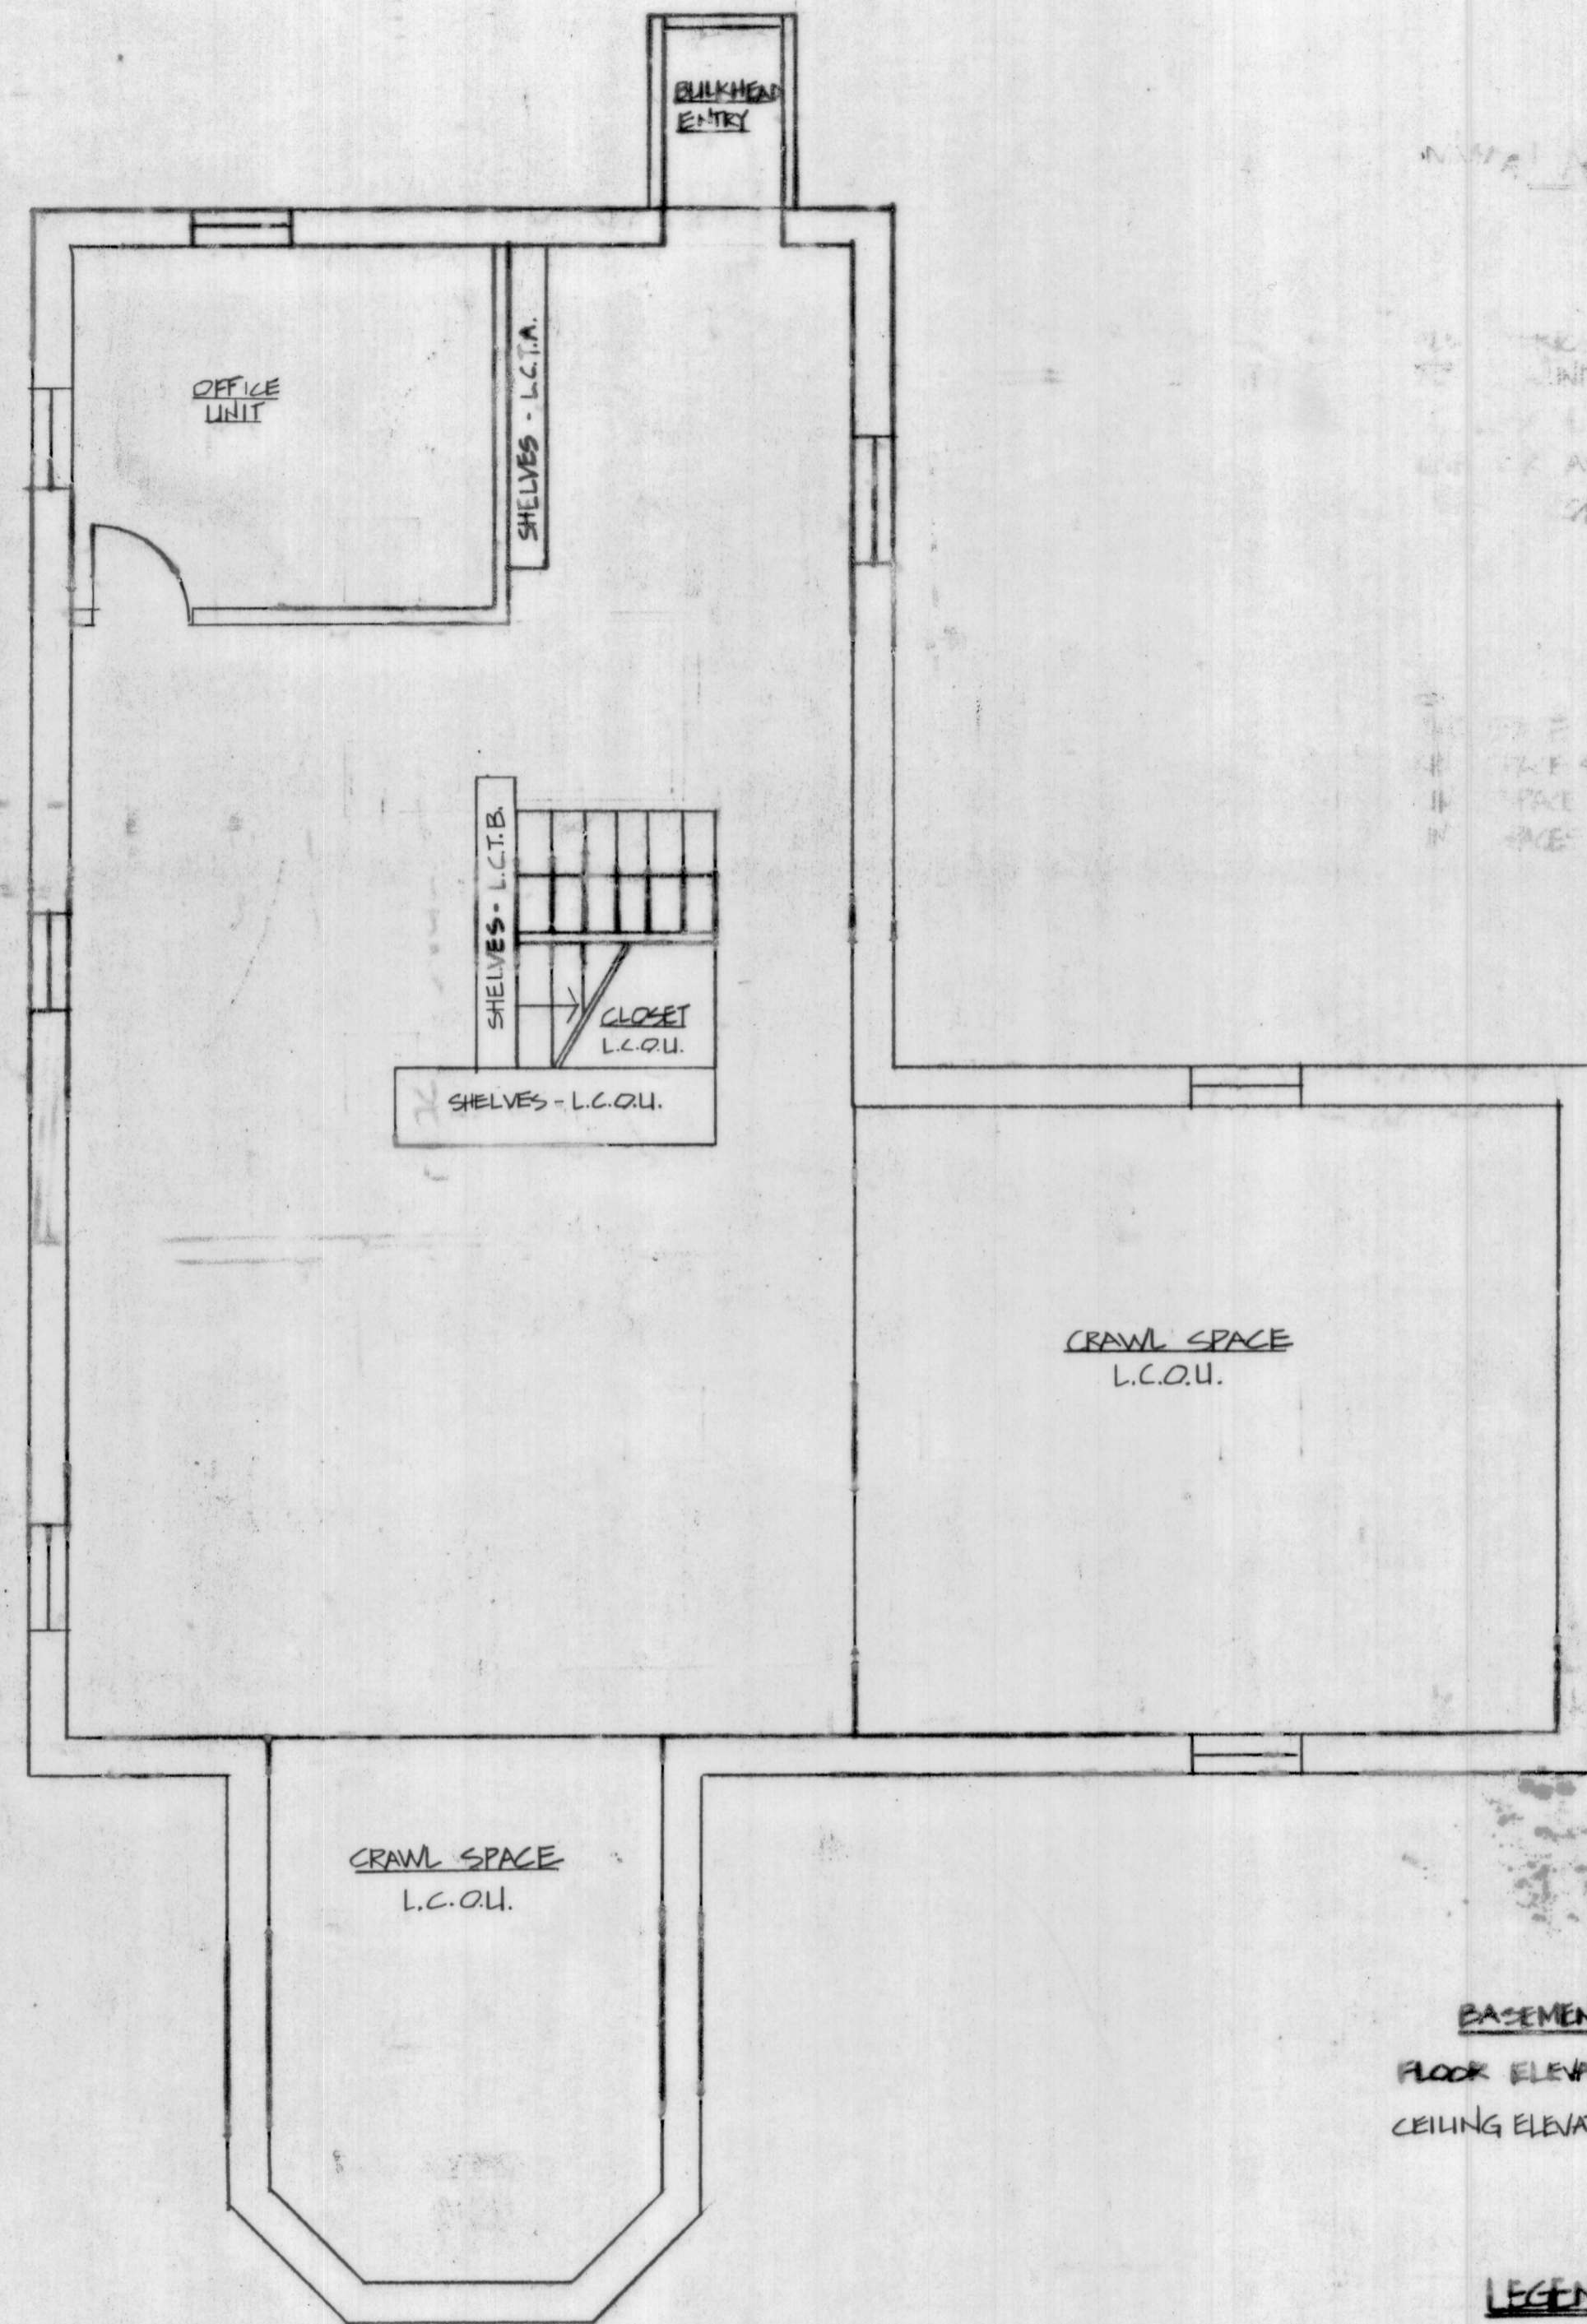

**BASEMENT PLAN**  
SCALE 1/4"=1'

**BASEMENT**  
FLOOR ELEVATION : 50.45'  
CEILING ELEVATION : 57.95'

**LEGEND**  
L.C.T.A. LIMITED COMMON TOWNHOUSE "A"  
L.C.T.B. LIMITED COMMON TOWNHOUSE "B"  
L.C.O.U. LIMITED COMMON OFFICE UNIT

HPF 28A (BRC17)

77 NARRAGANSETT AVENUE  
CONDOMINIUM  
OWNED BY: TASHYASSUK REALTY



BY: ISLAND ENGINEERING  
65 NORTH ROAD  
JAMES TOWN, R.I.

DATE: 12/7/87

SHEET 2 OF 3