



BASEMENT

Floor Elev. 19.90  
Ceiling Joist Bottom Elev. 27.00

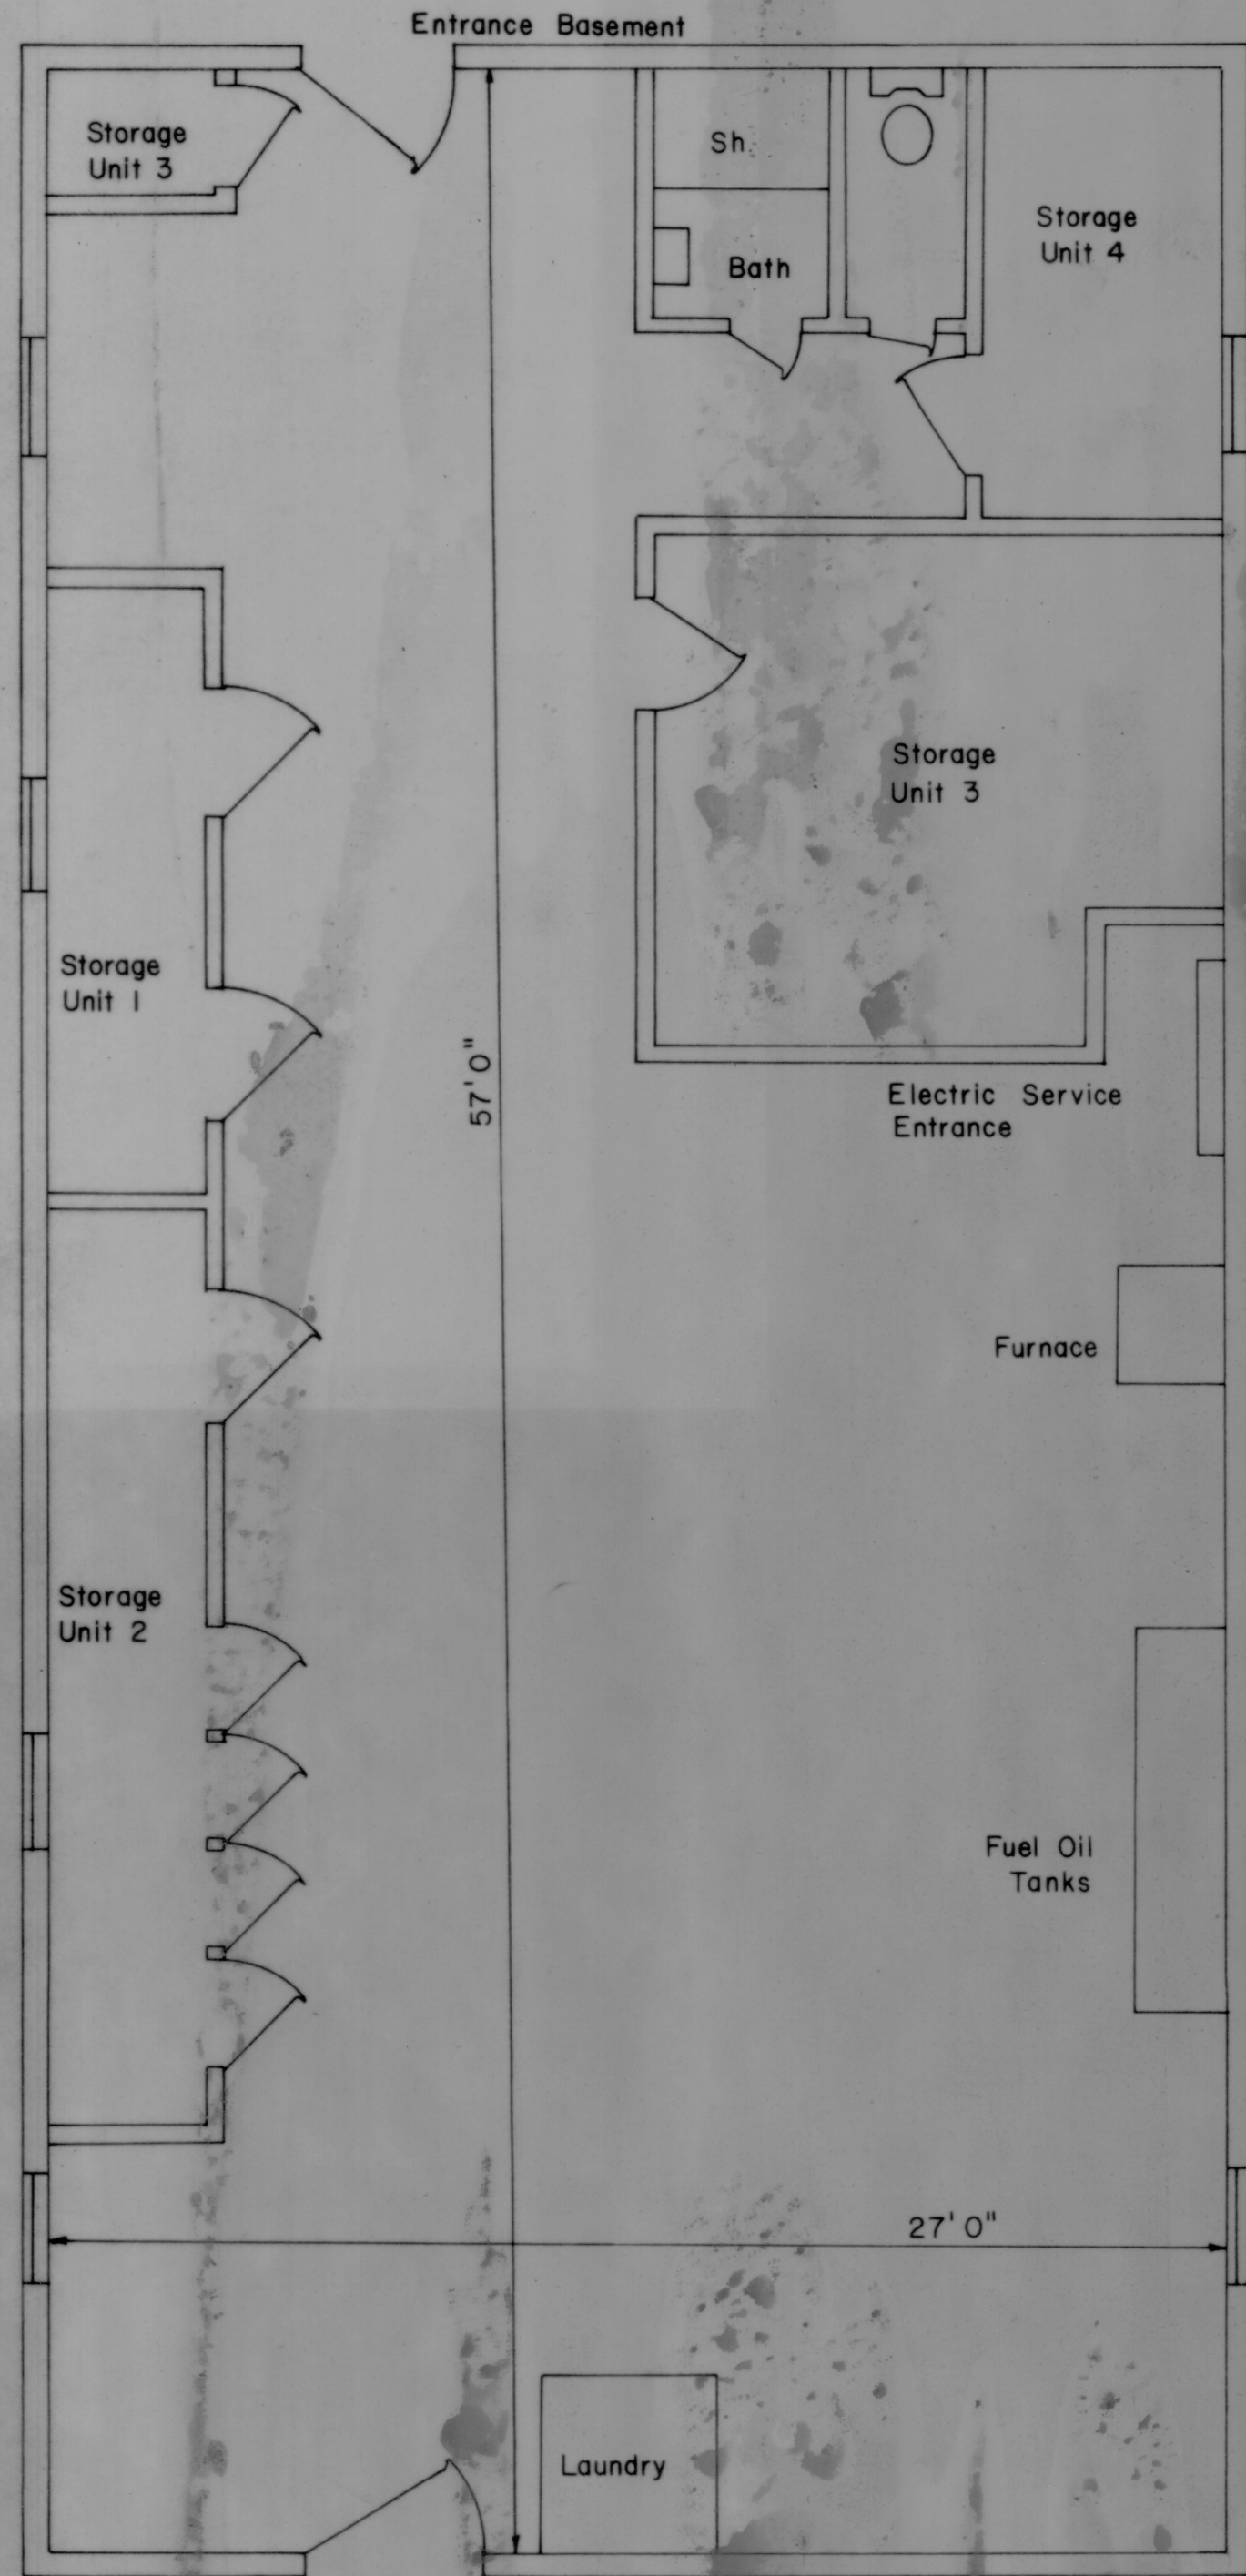


FIRST FLOOR

Floor Elev. 27.86  
Ceiling Elev. 35.06

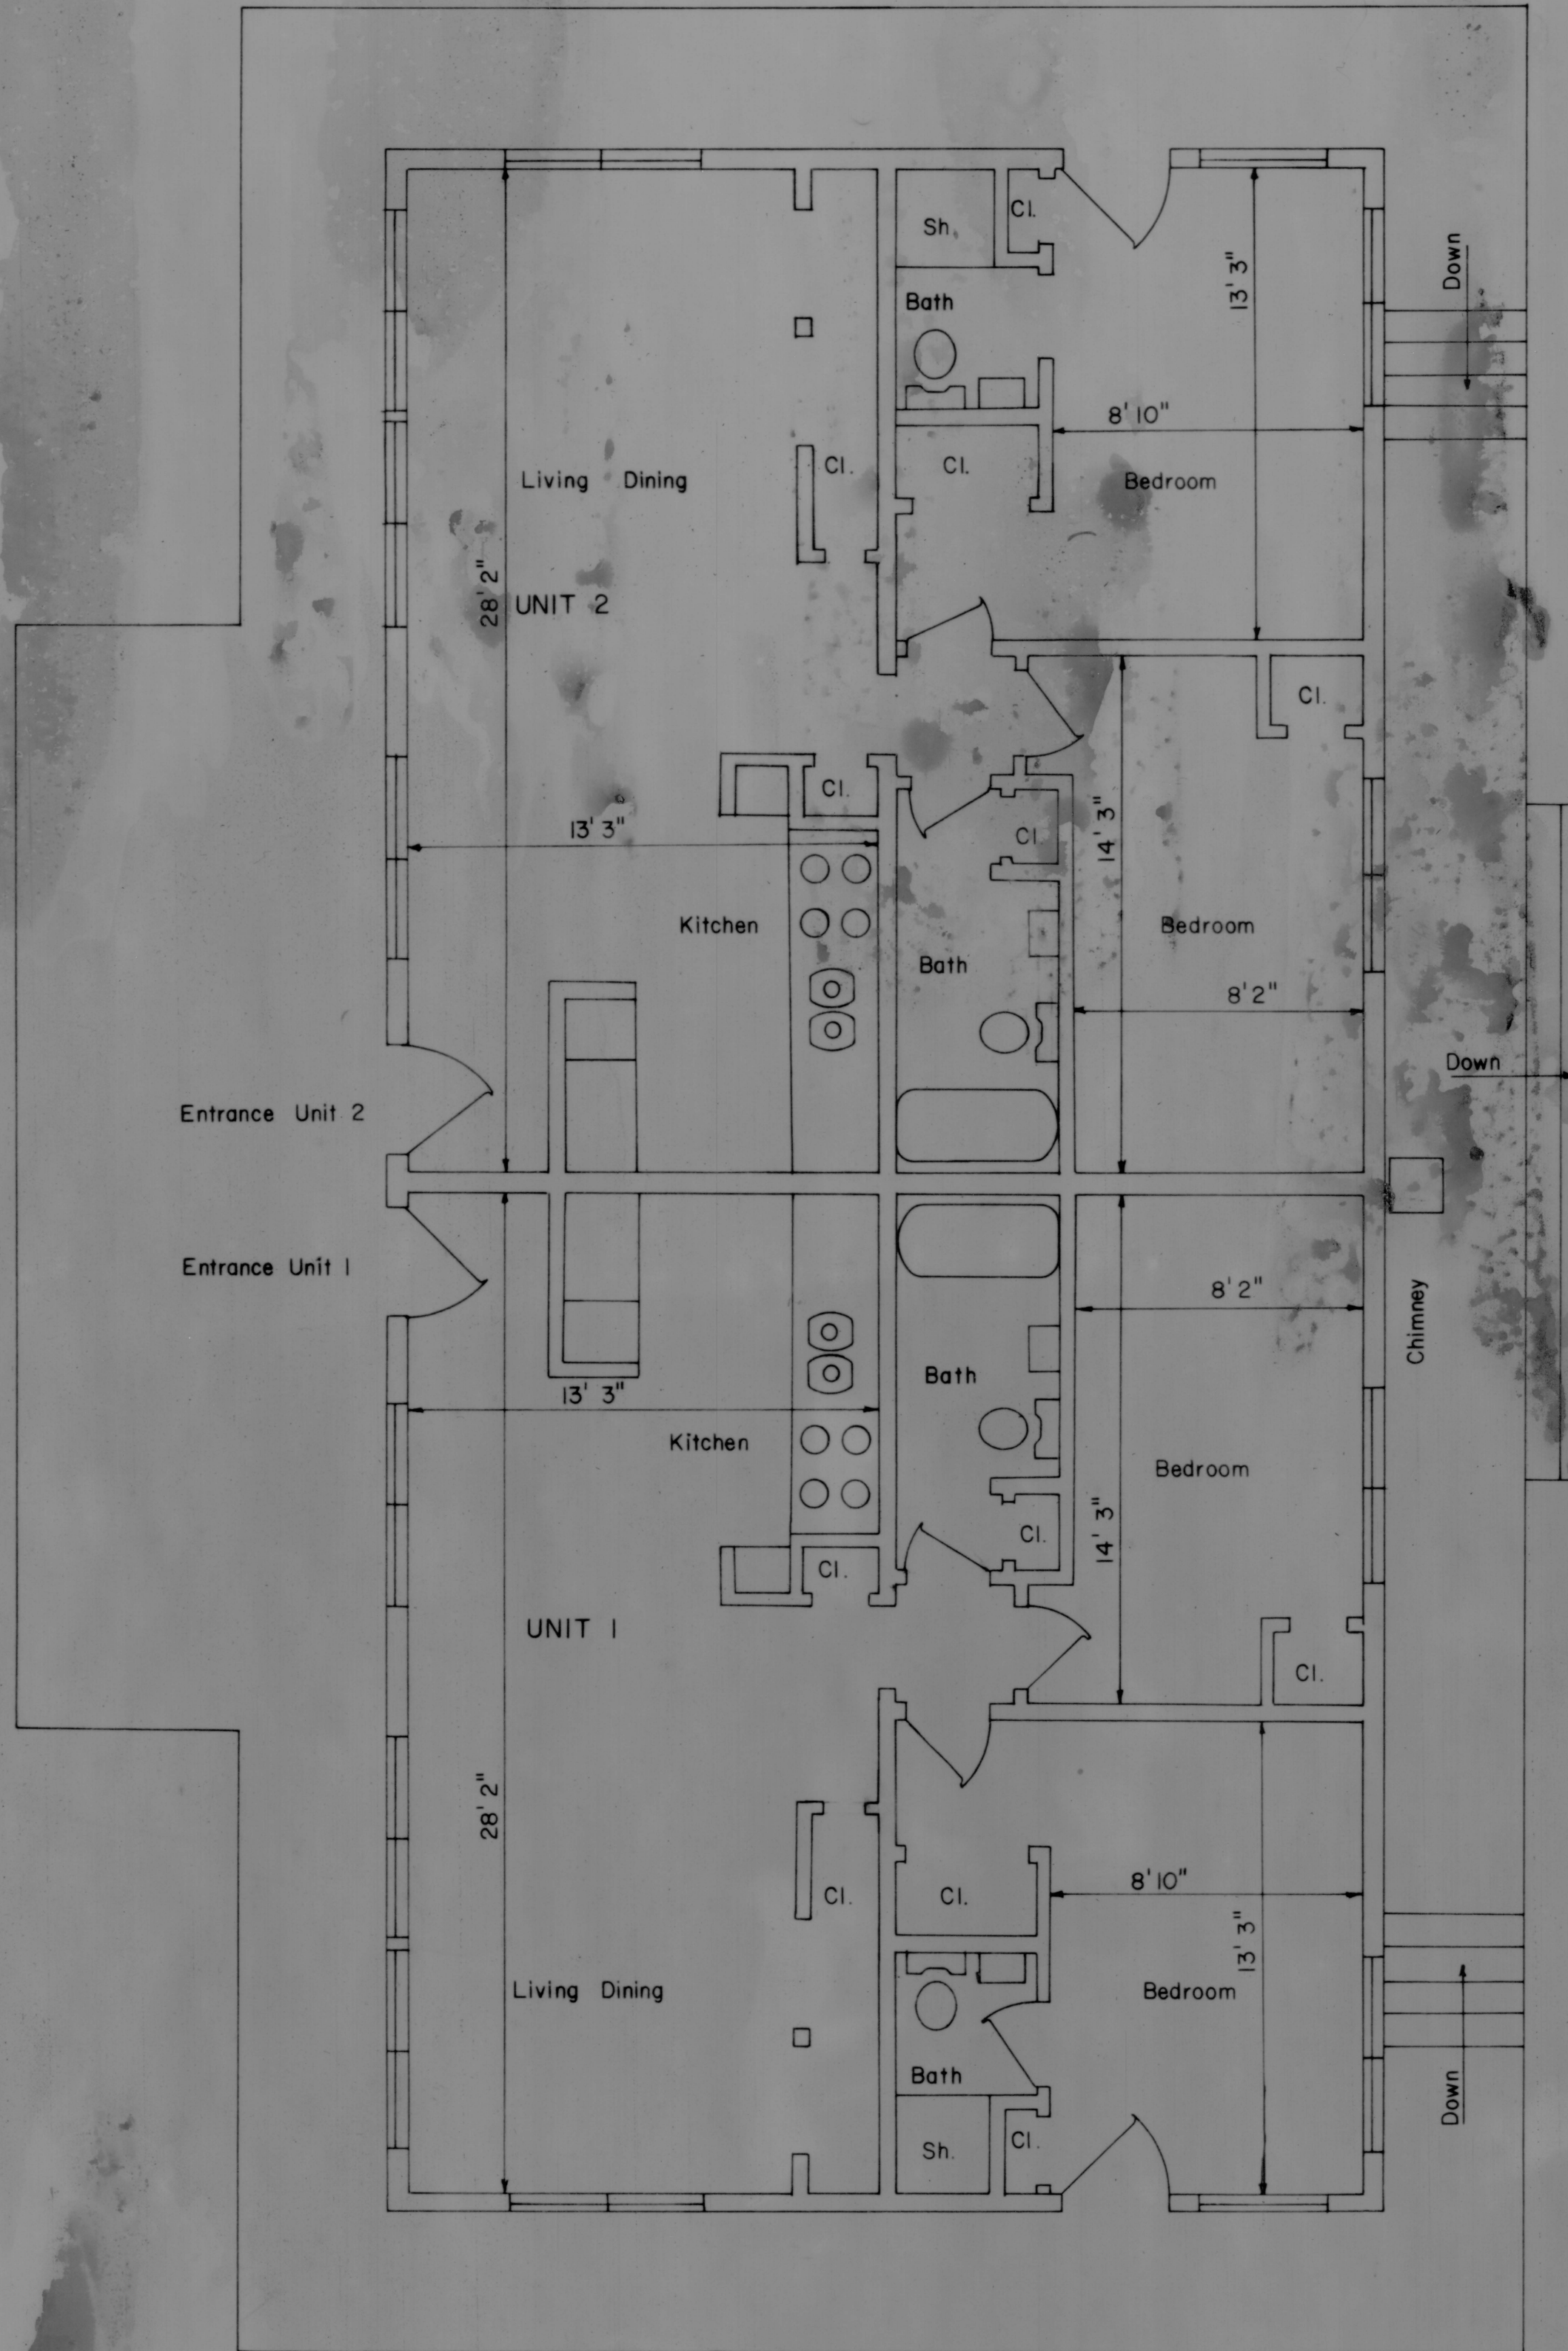

SECOND FLOOR

Floor Elev. 36.13  
Ceiling Elev. 43.28

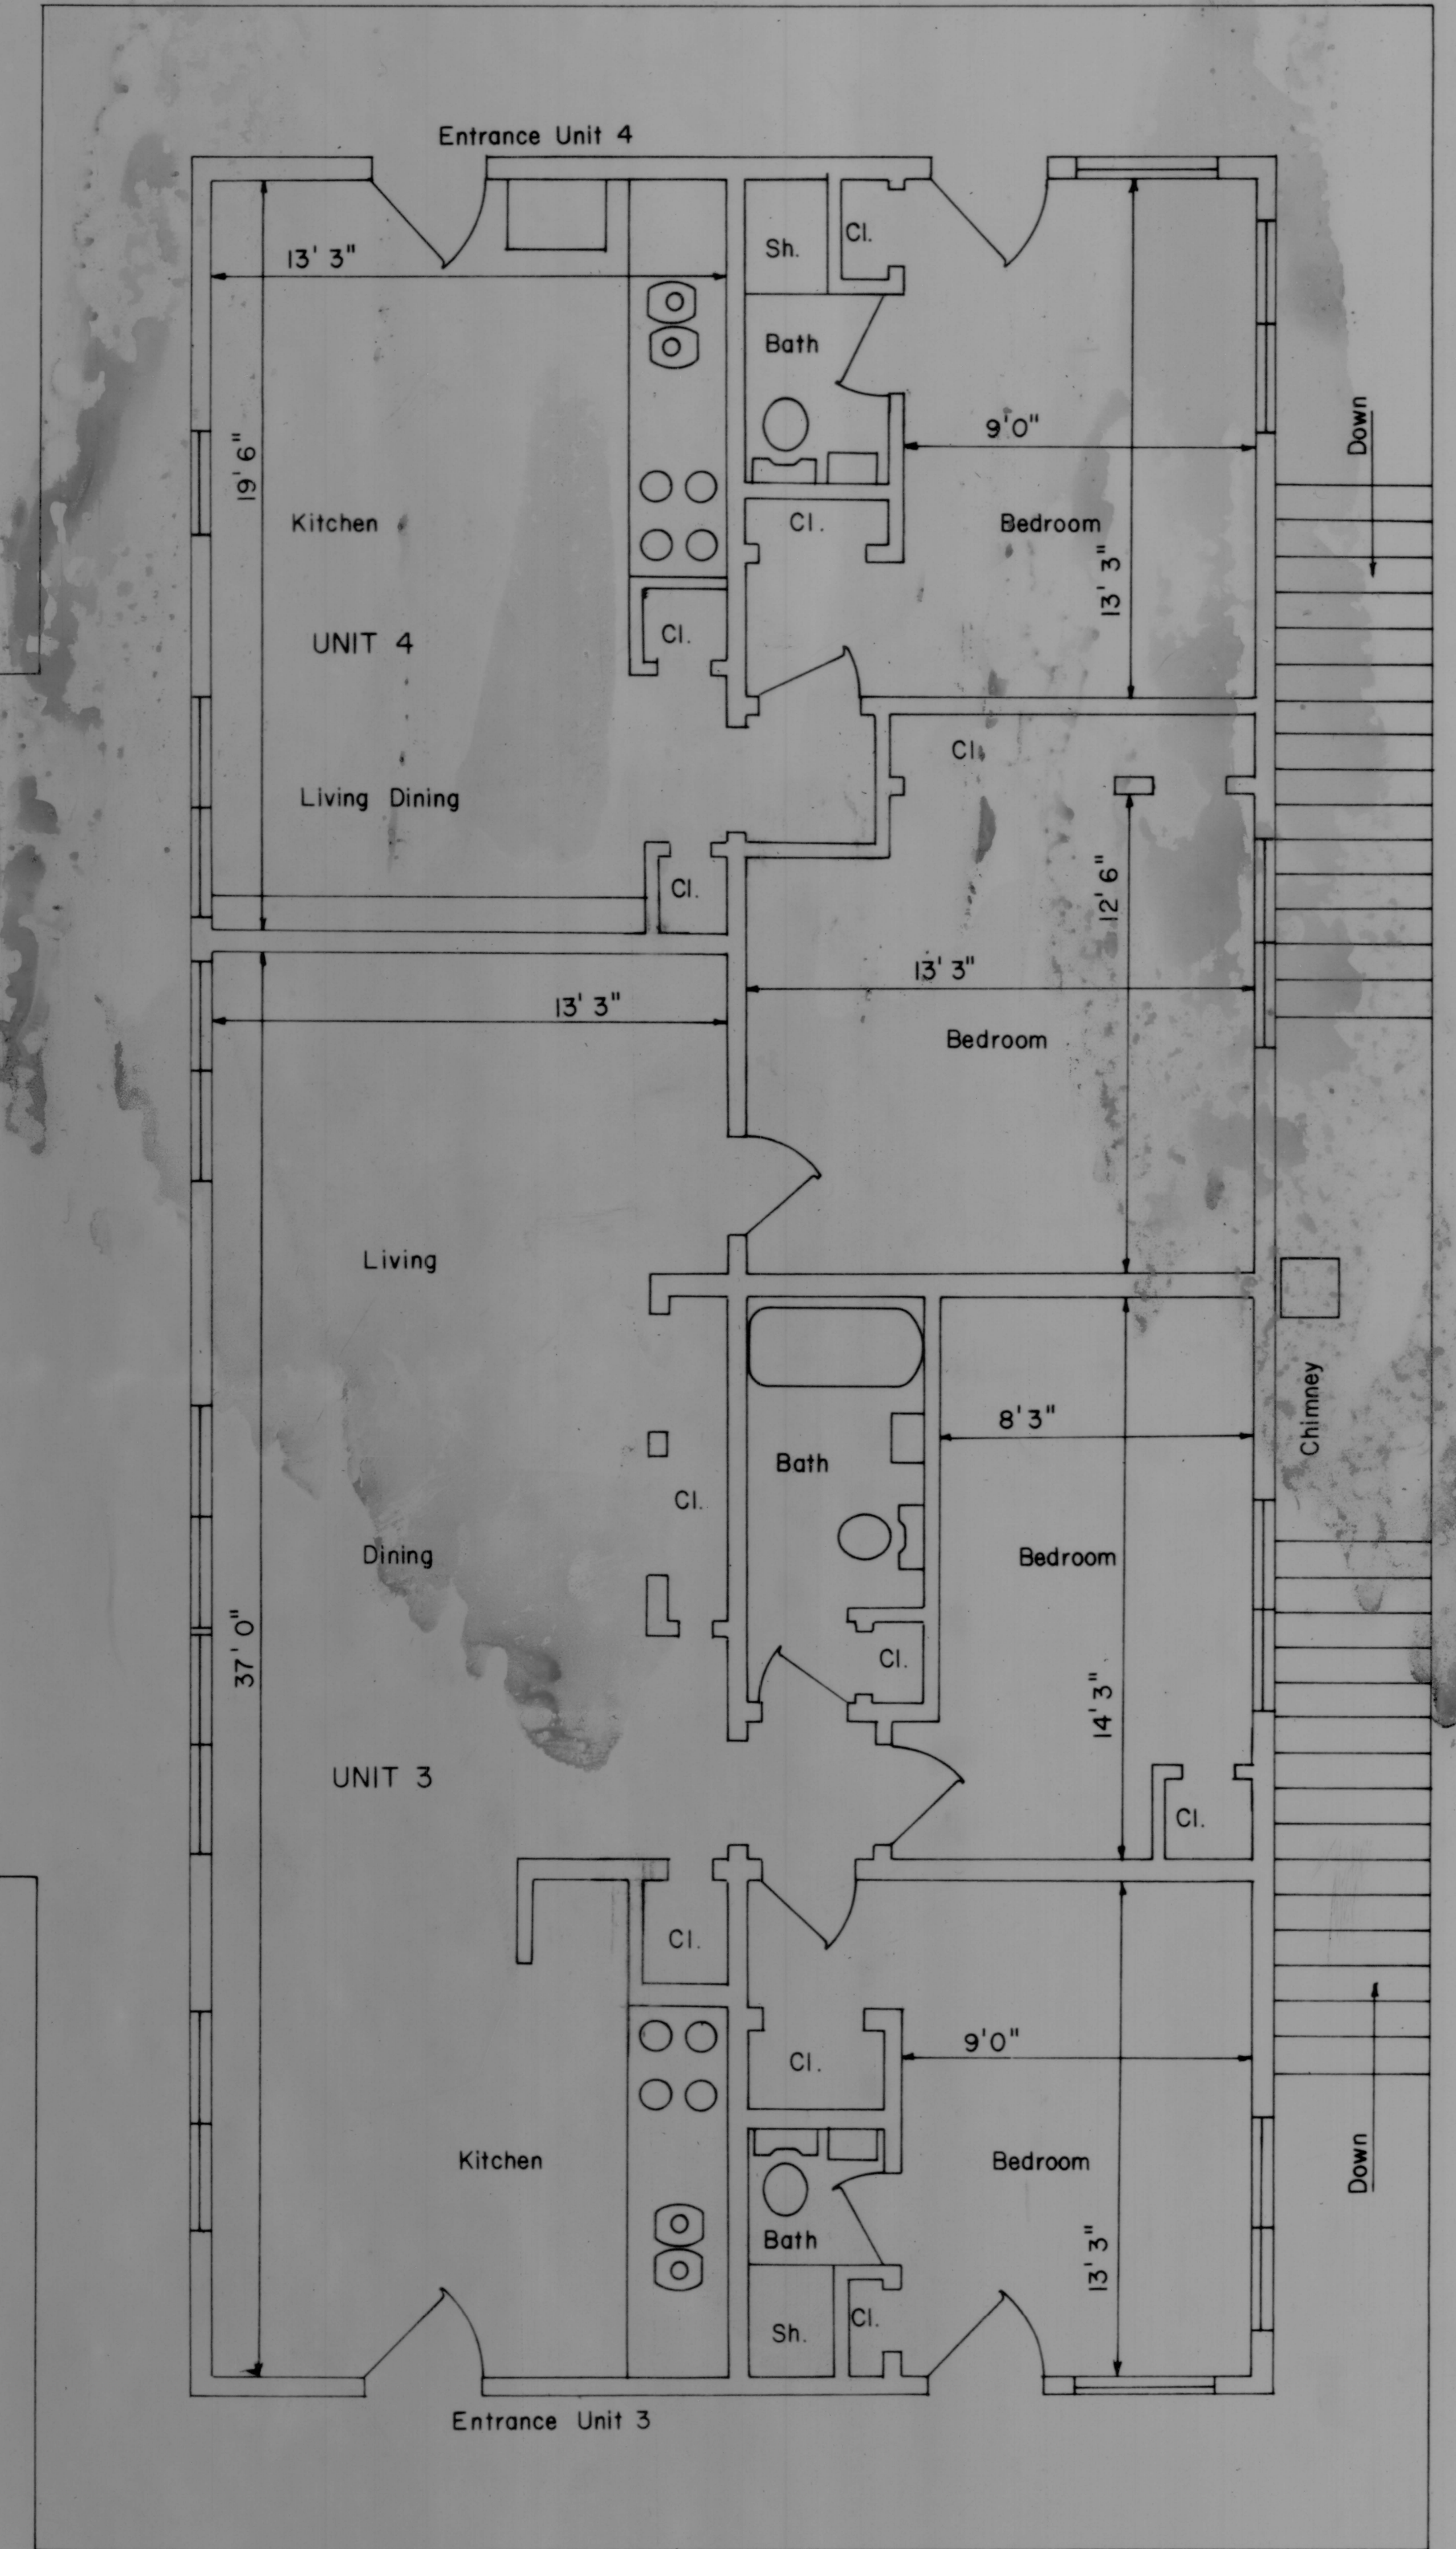

SCALE 1/4" = 1'

Unit 1 750 sq. ft.  
Unit 2 750 sq. ft.

Unit 3 950 sq. ft.  
Unit 4 550 sq. ft.

SEA CHALET CONDOMINIUM

Owned by Harbour Realty, Inc.

JAMESTOWN, RHODE ISLAND

FLOOR PLANS

Prepared by ISLAND ENGINEERING

July 1979 Page 2 of 2 Pages