

Any reproduction, possession, or use of this drawing or any part thereof without the written permission of The Robinson Green Bertha Corporation is prohibited. Violations will be prosecuted to the full extent of the law.

certification


designed by  
checked by  
revised on  
D. P. 2/24

**RCGB**  
The Robinson Green Bertha Corporation  
architecture  
engineering  
interior design

3 Lake Street  
Providence, Rhode Island 02906  
401 272-1730  
project  
HARBOR VIEW  
CONDOMINIUM  
WARRINGTON, R.I.

drawing status  
issued on  
sheet contents  
SECOND FLOOR PLAN

1970  
14th Ave  
9th St  
drawing no  
A-7  
sheet  
4 of 7

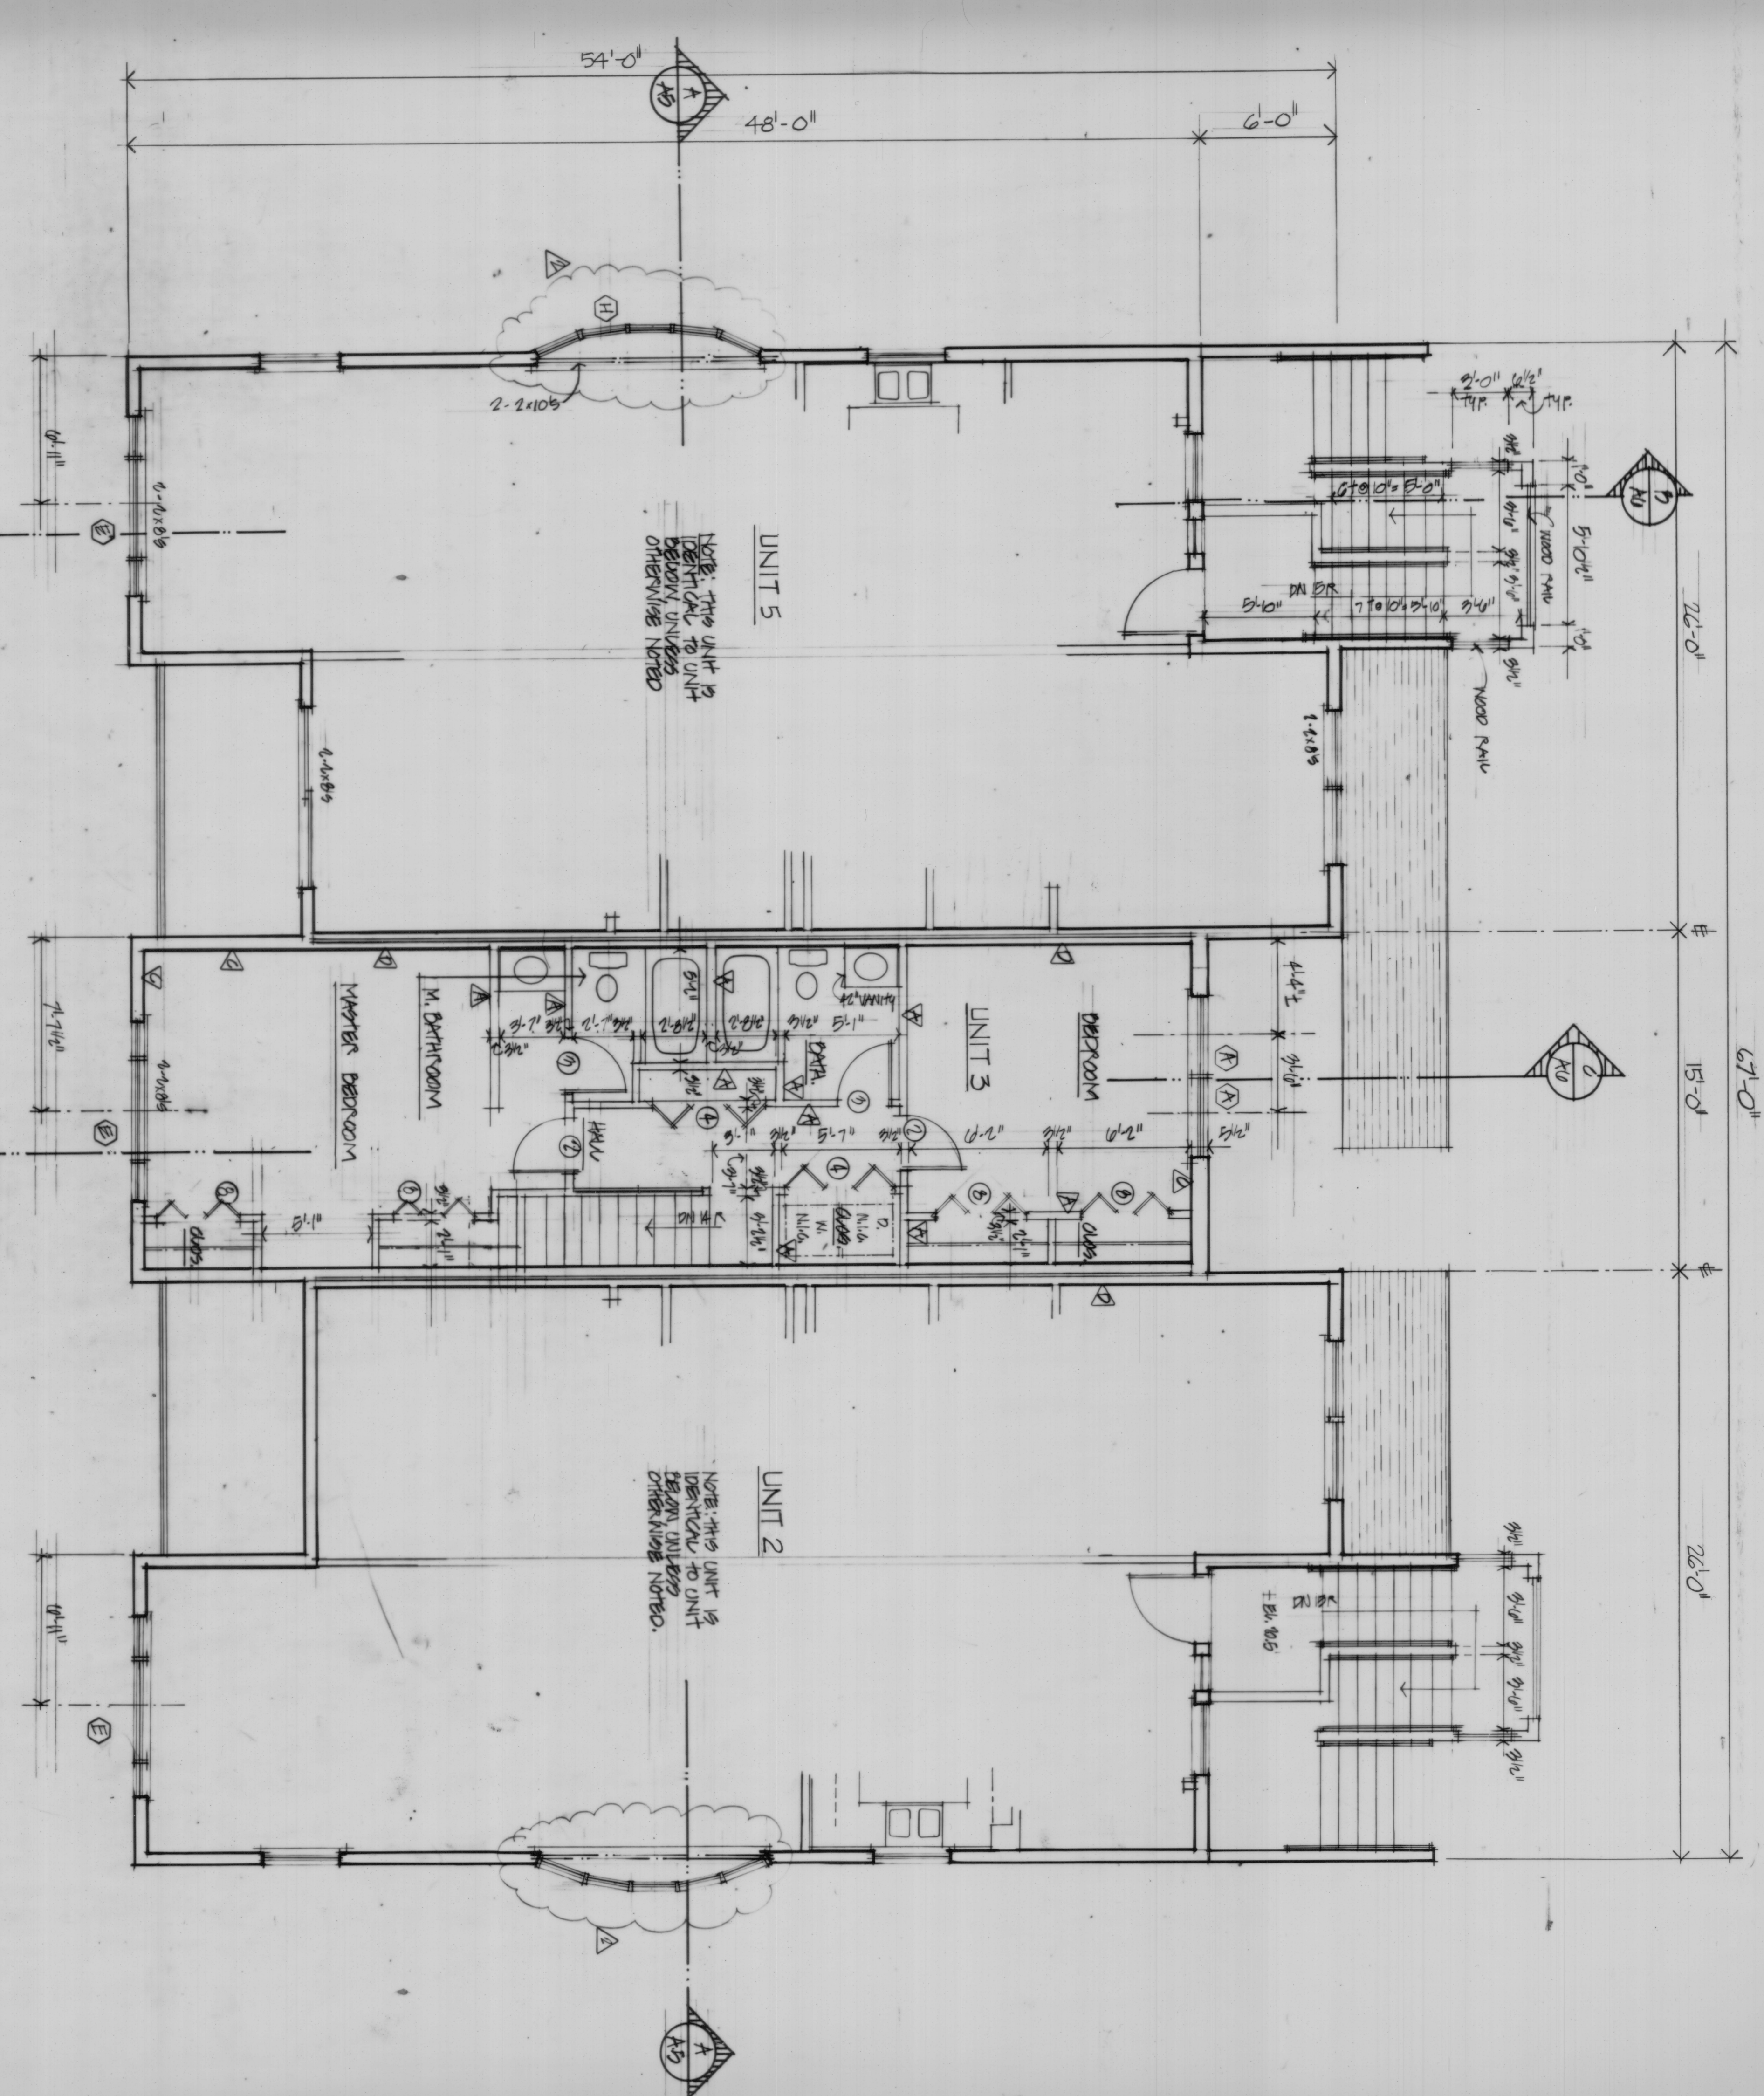

sheet no  
audit  
overlay  
date

WF-38481 (R.C. 10)