



HP-37AB(BRC.10)

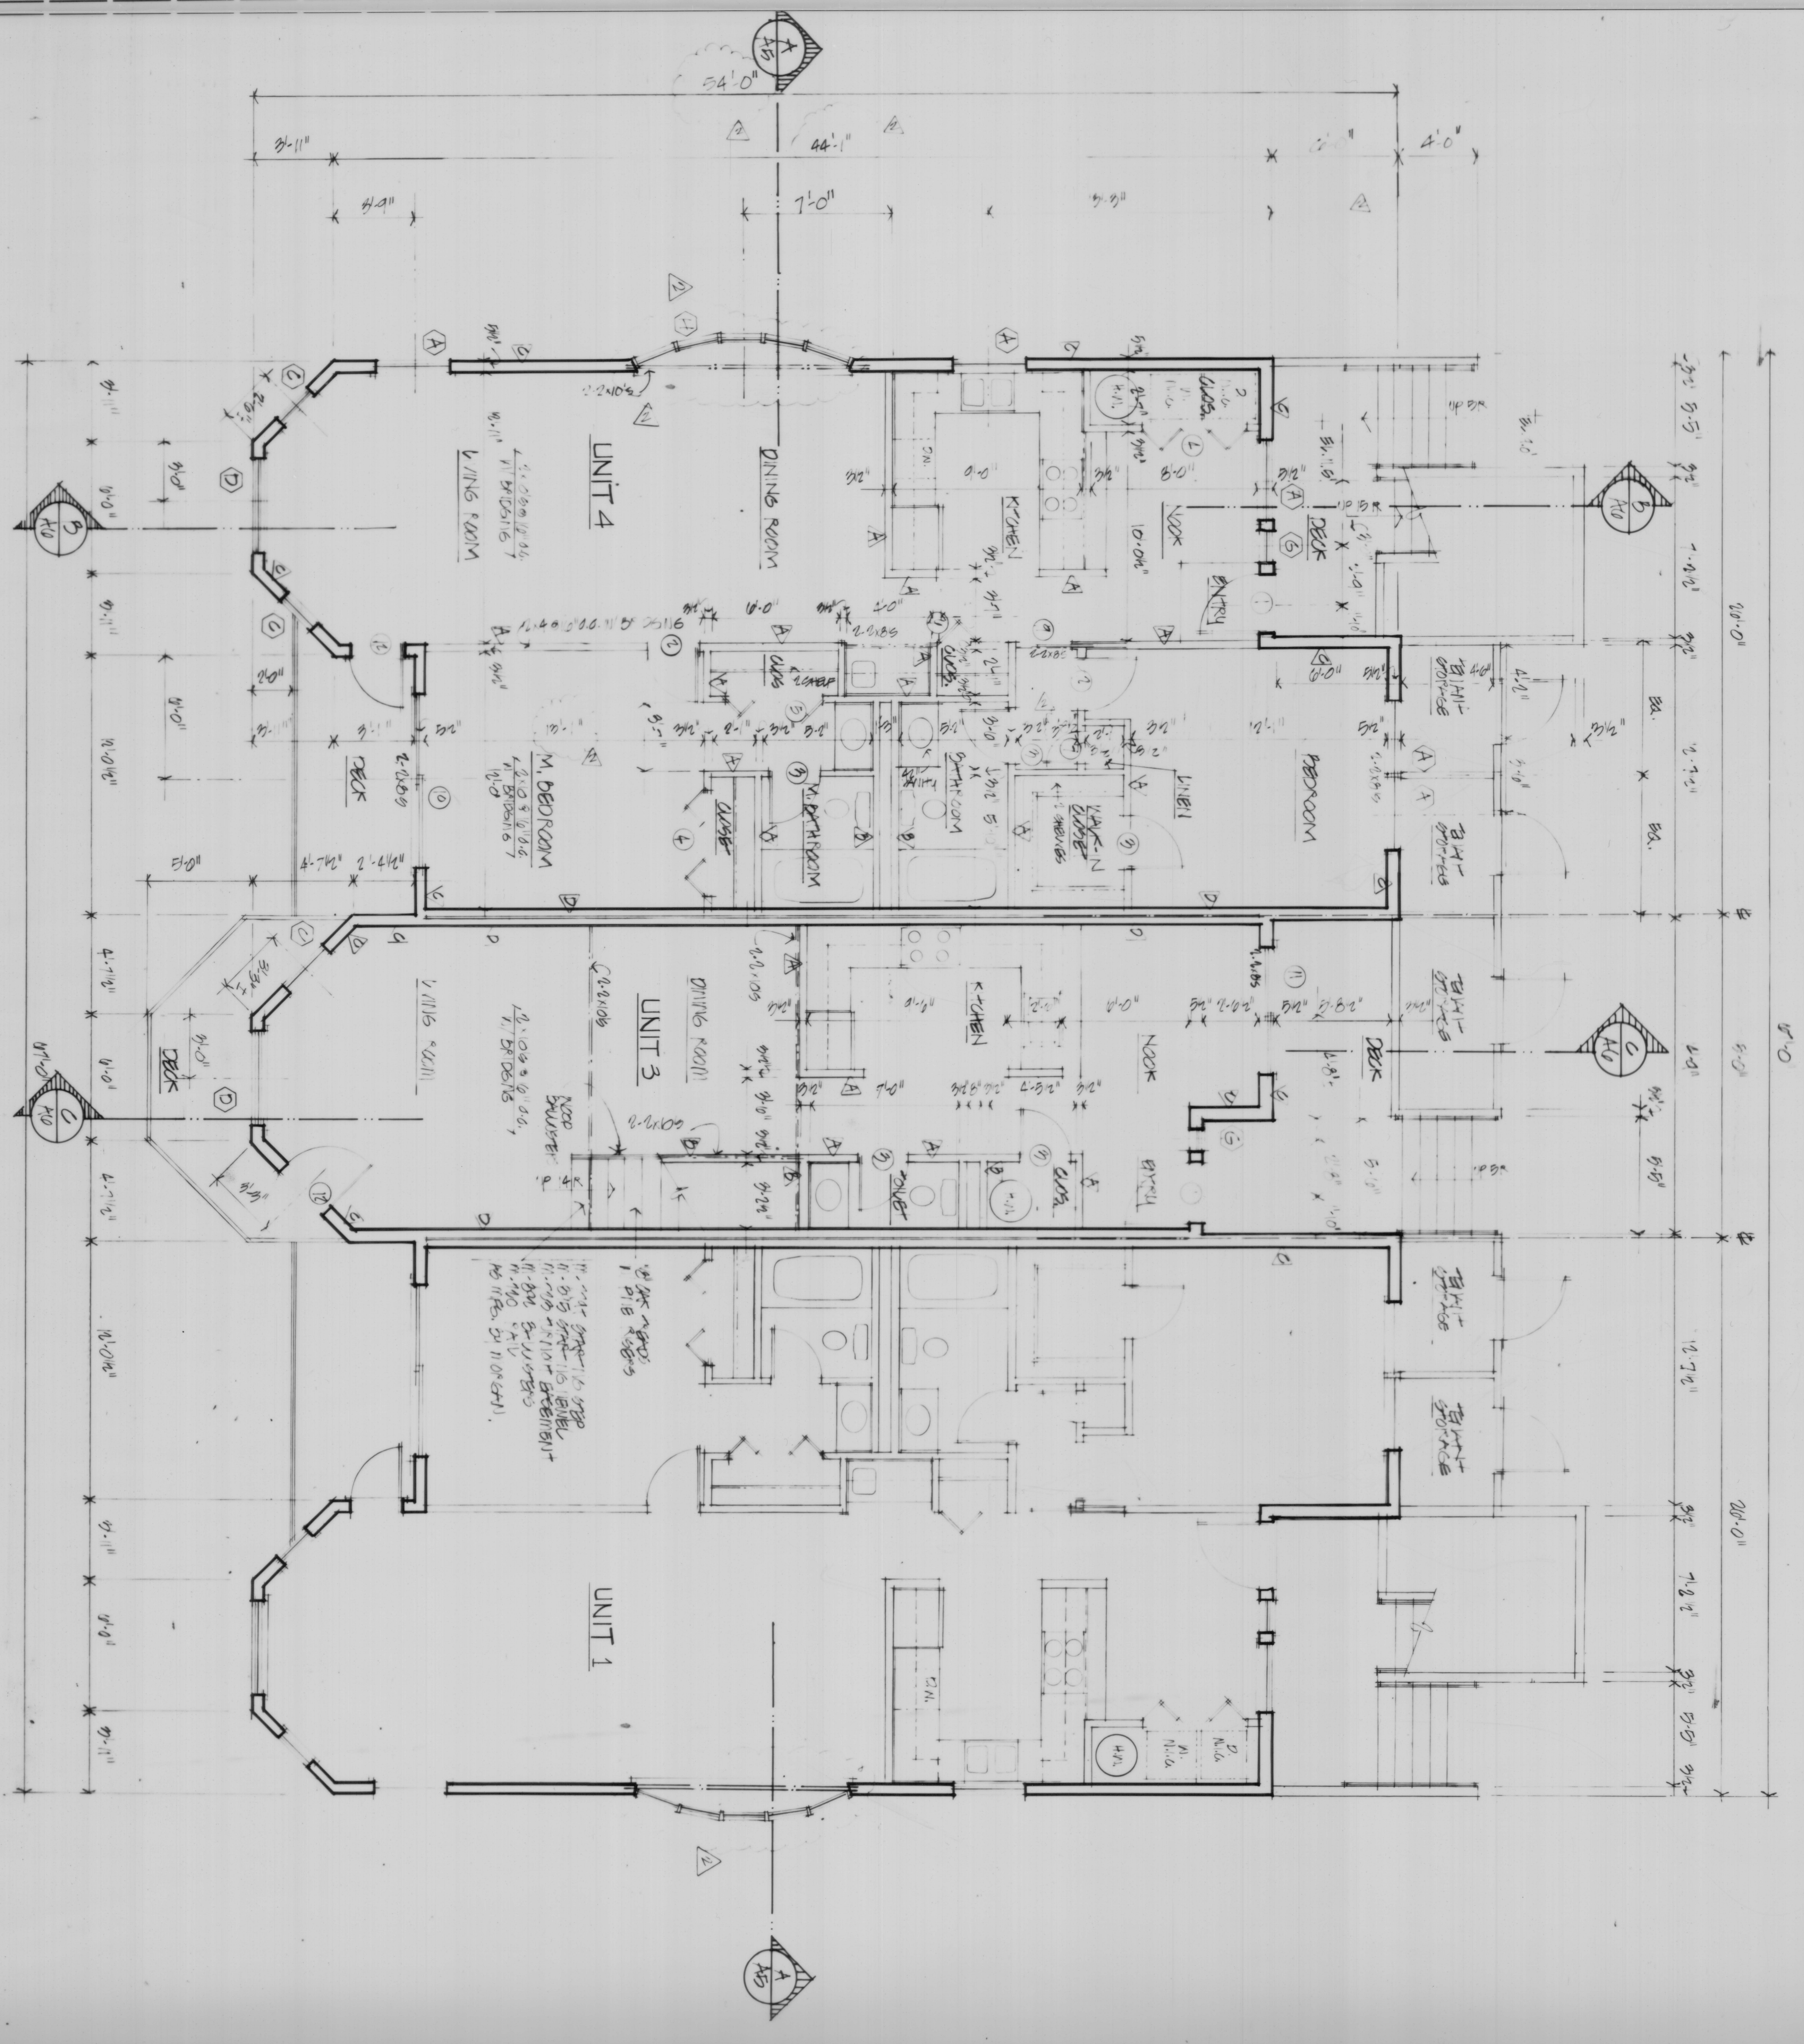

FIRST FLOOR PLAN
 1/4" = 1'-0"
 NOTE: ALL DIMENSIONS AND DOOR SIZES ARE GIVEN ON THIS FLOOR PLAN.

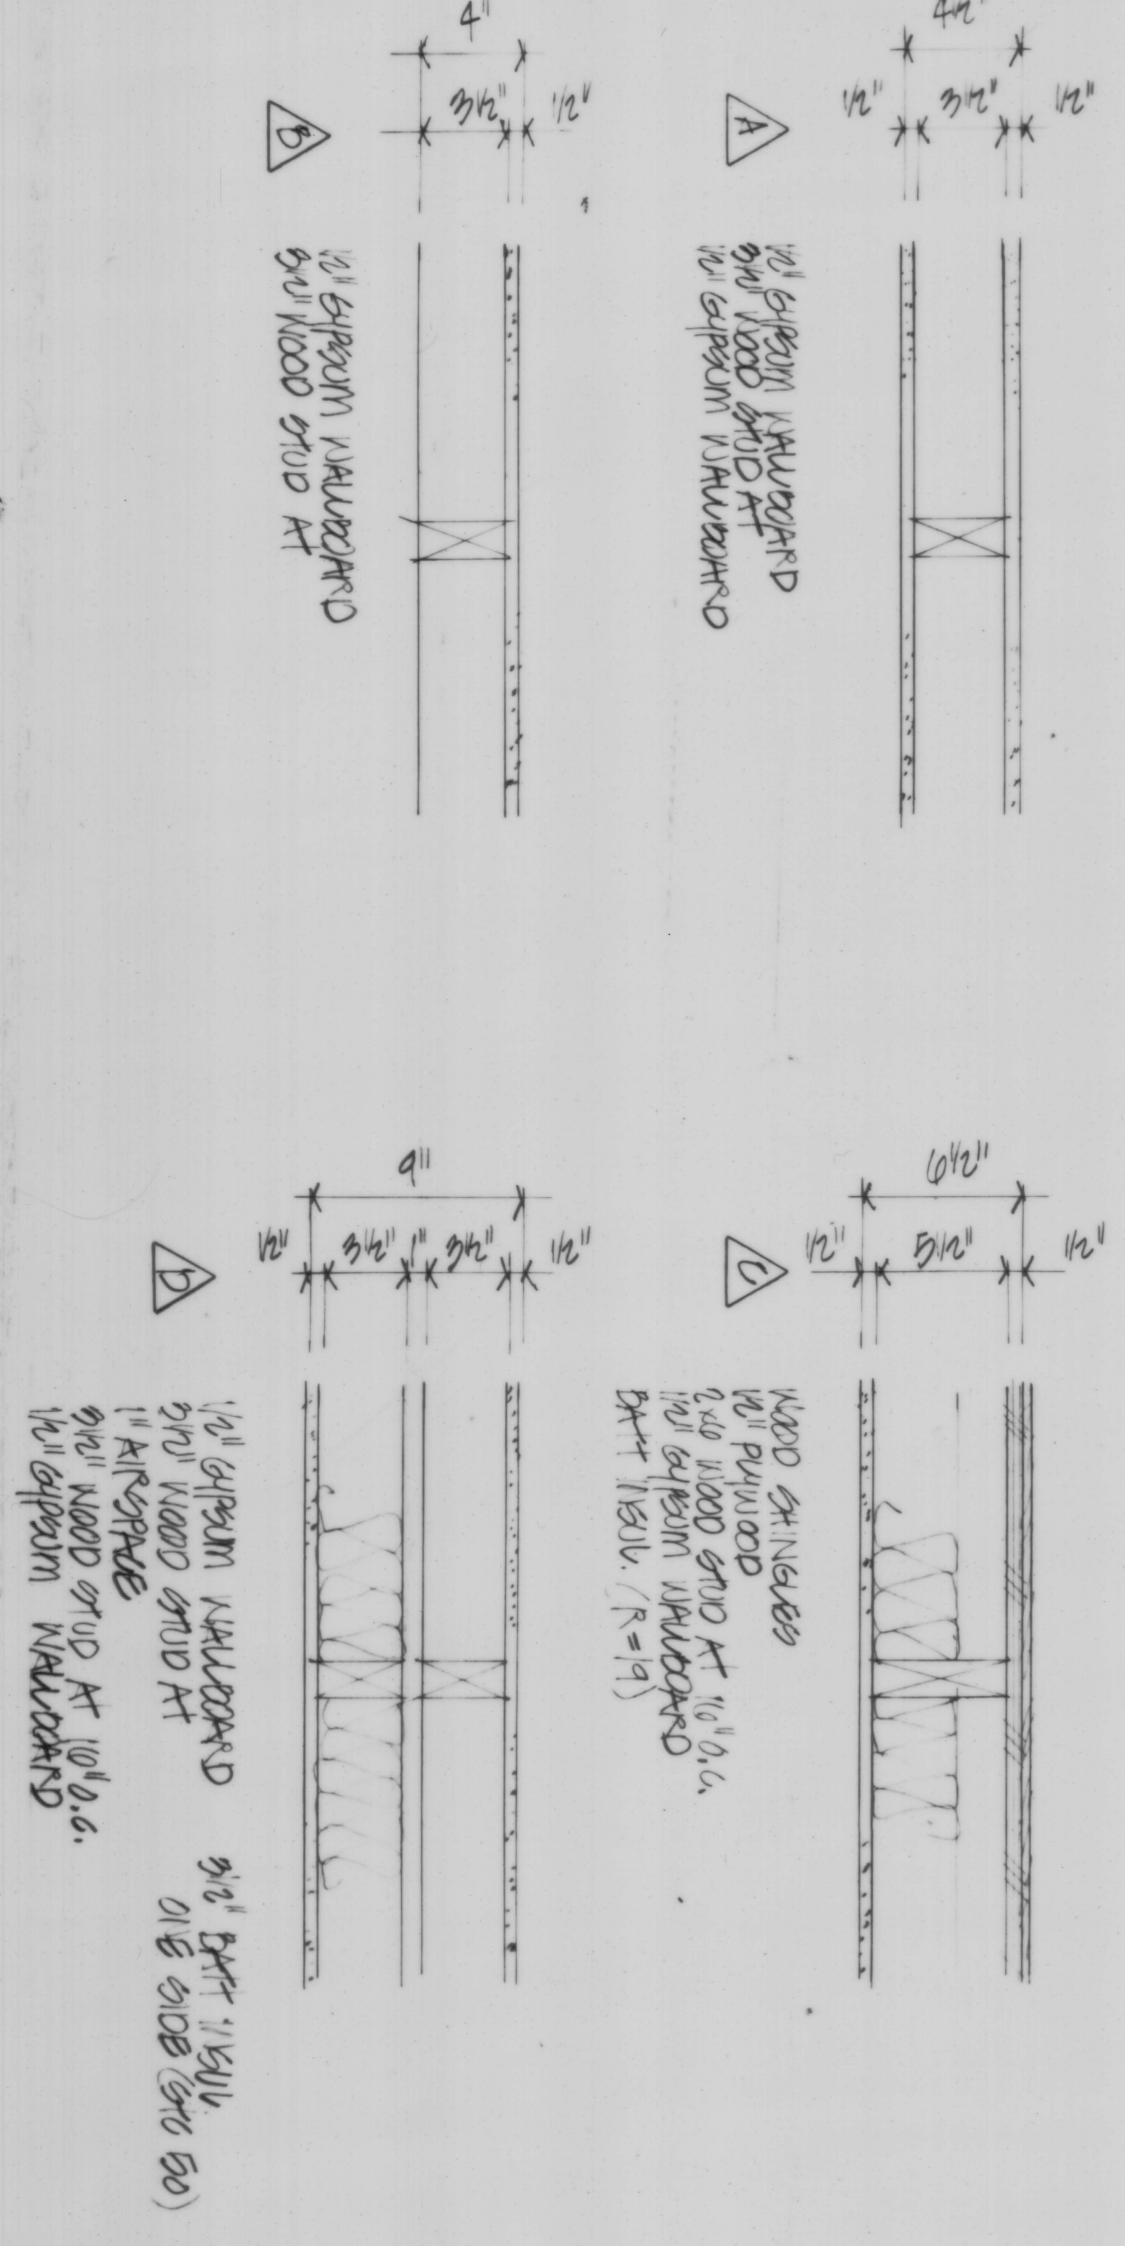

1869

Recorded in Jamestown, R. I., for record Book 27, 185-110, 1-18-88
 Paul, M. G. & Co., Inc.
 of Land Evidence
 of Jamestown, R. I.
 at 10:00 AM
 1988
 5300
 1988
 1988

Any reproduction, possession, or use of this drawing or any part thereof without the written permission of The Robinson Green Bereta Corporation, 2 John Street, Providence, Rhode Island, is prohibited. Violators will be prosecuted to the full extent of the law.

certification
 drawn by
 checked by
 revised on
 REVISED 03/19/84
 1/11/84

RGB
 The Robinson Green Bereta Corporation
 architecture
 engineering
 interior design
 2 John Street
 Providence, Rhode Island 02906
 401 272-1730

Project
 HARBOR VIEW
 CONDOMINIUM
 JAMES TOWN, R. I.

Issued on

Sheet contents
 FIRST FLOOR PLAN
 1/11/88

Job no.
 2024
 drawing no.
 5300