



FIRE PROTECTION KEY		
FAP	5 ZONE PANEL	ZONES
H	HORN/STROBE	① BASEMENT
P	PULL STATION	② 1 ST LEVEL
S	SYSTEM SMOKE	③ 2 ND LEVEL
R	RATE OF RISE/FIXED 135° HEAT	④ 3 RD LEVEL
F	FIXED 135° HEAT	⑤ ATTIC
F ₂₀₀	FIXED 200° HEAT	
S	110° VAR SMOKE	
H	MINI HORN	
A	GAMEWELL MASTER BOX	
E	EMERGENCY LIGHTS	

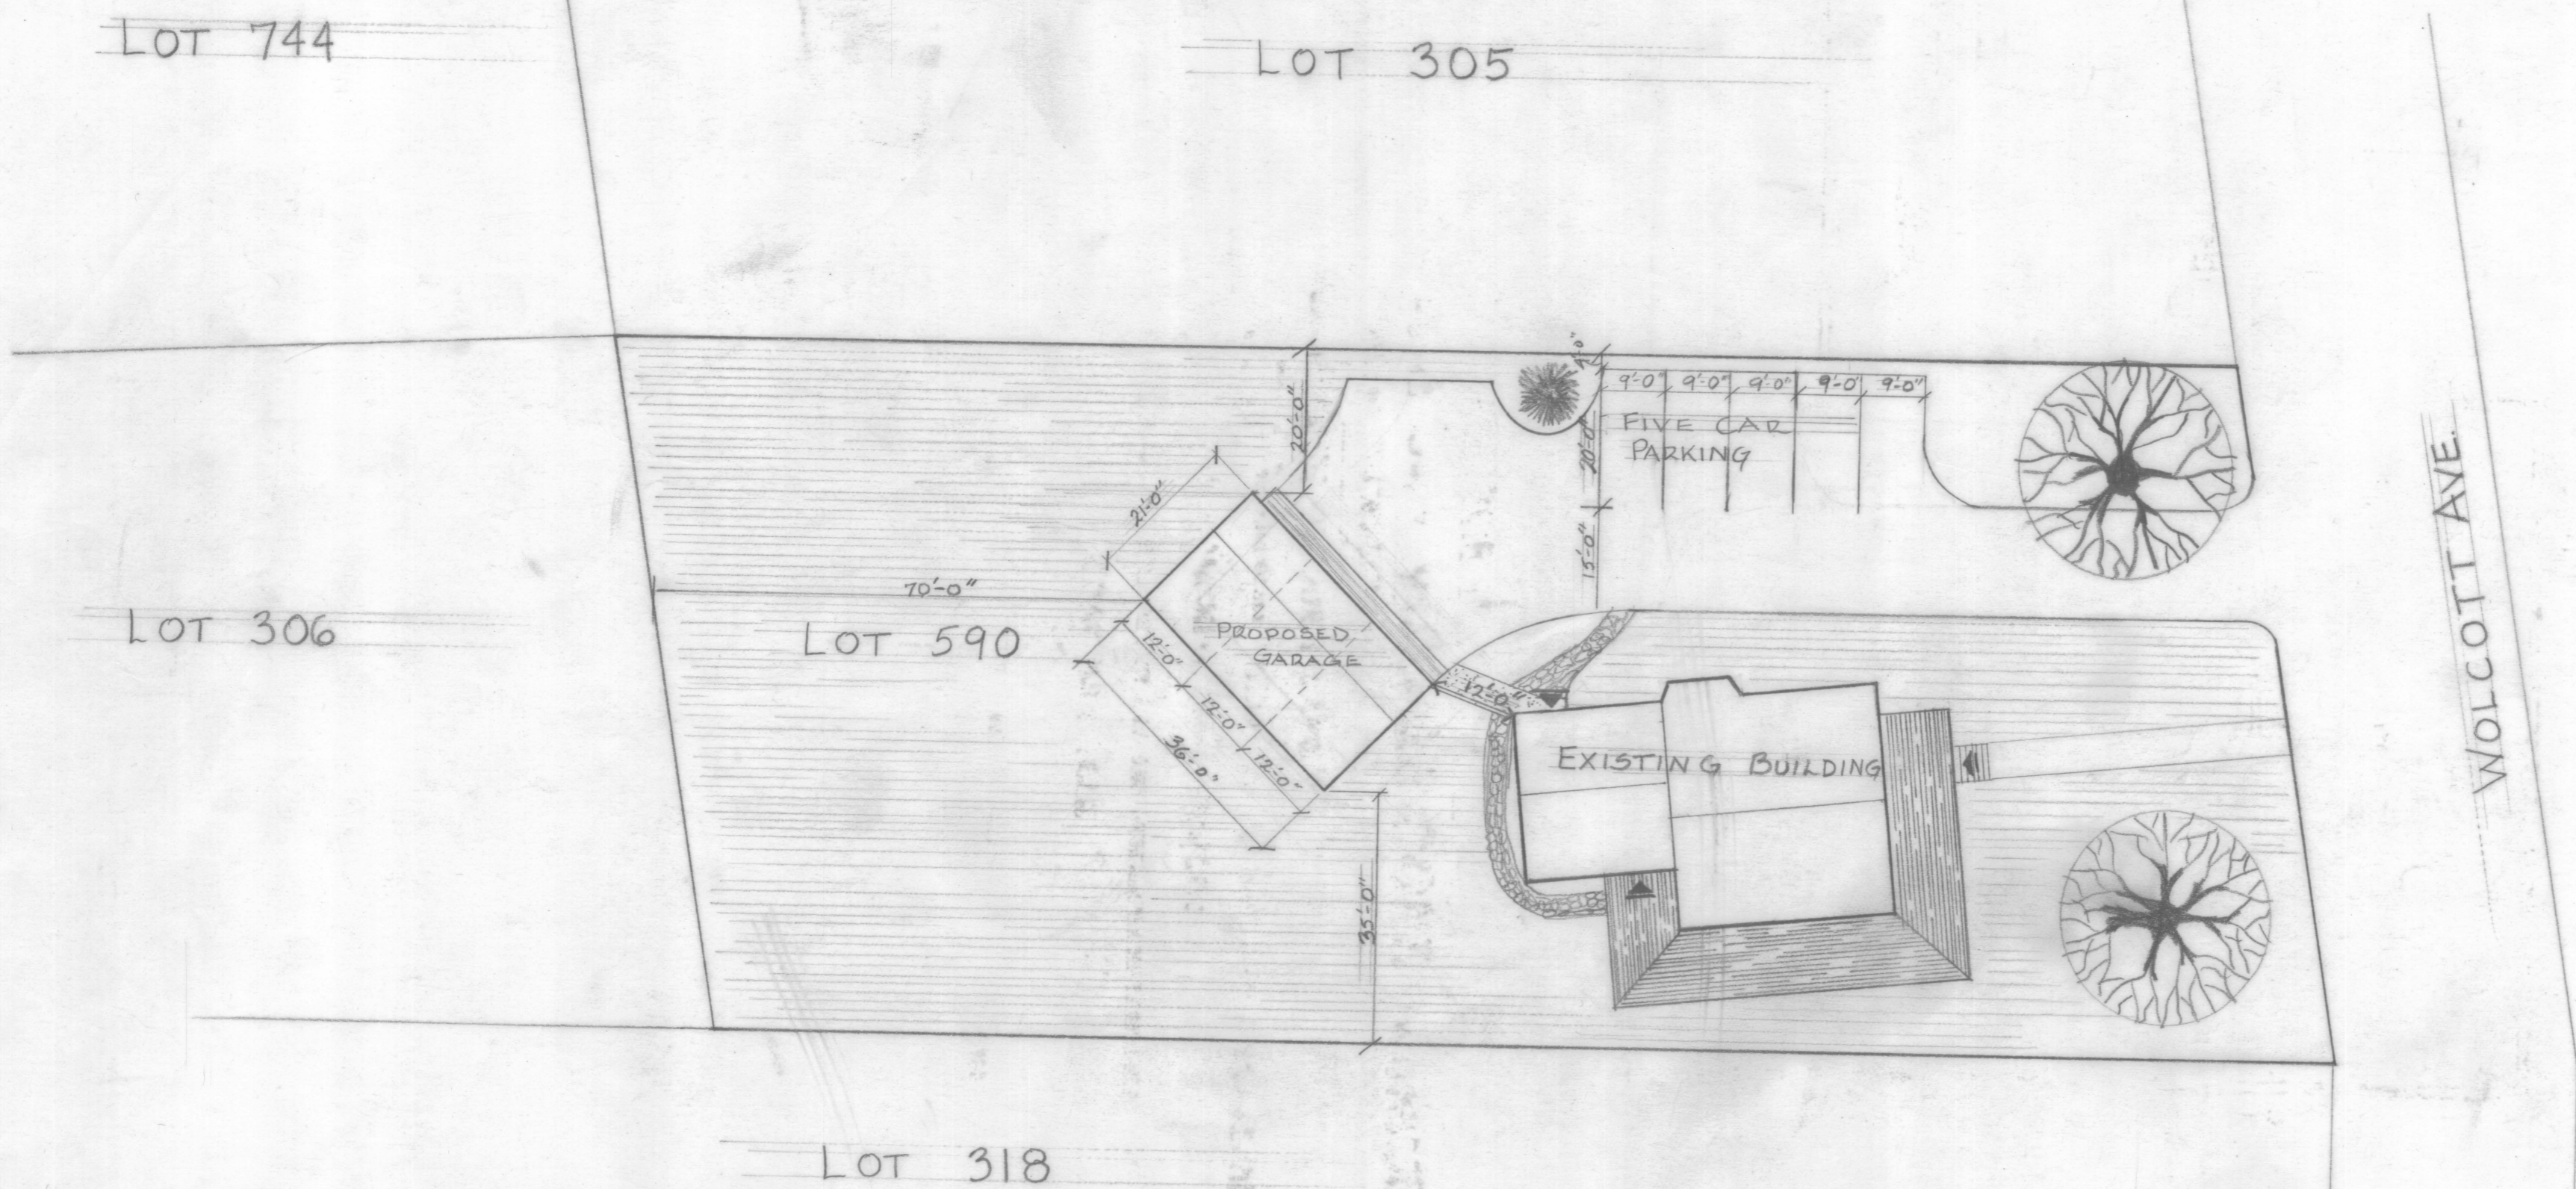


SITE PLAN
 SCALE: 1" = 20'-0"
 DATE: JANUARY 28, 1987

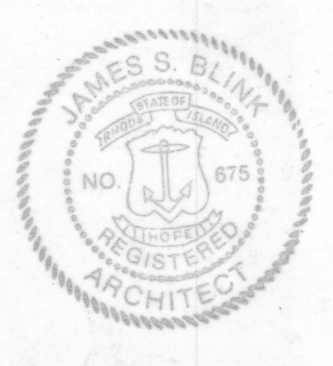


WESTWOOD HOUSE CONDOS
 JAMESTOWN, R. I.
 HPF 44B (BRCS)

SITE PLAN

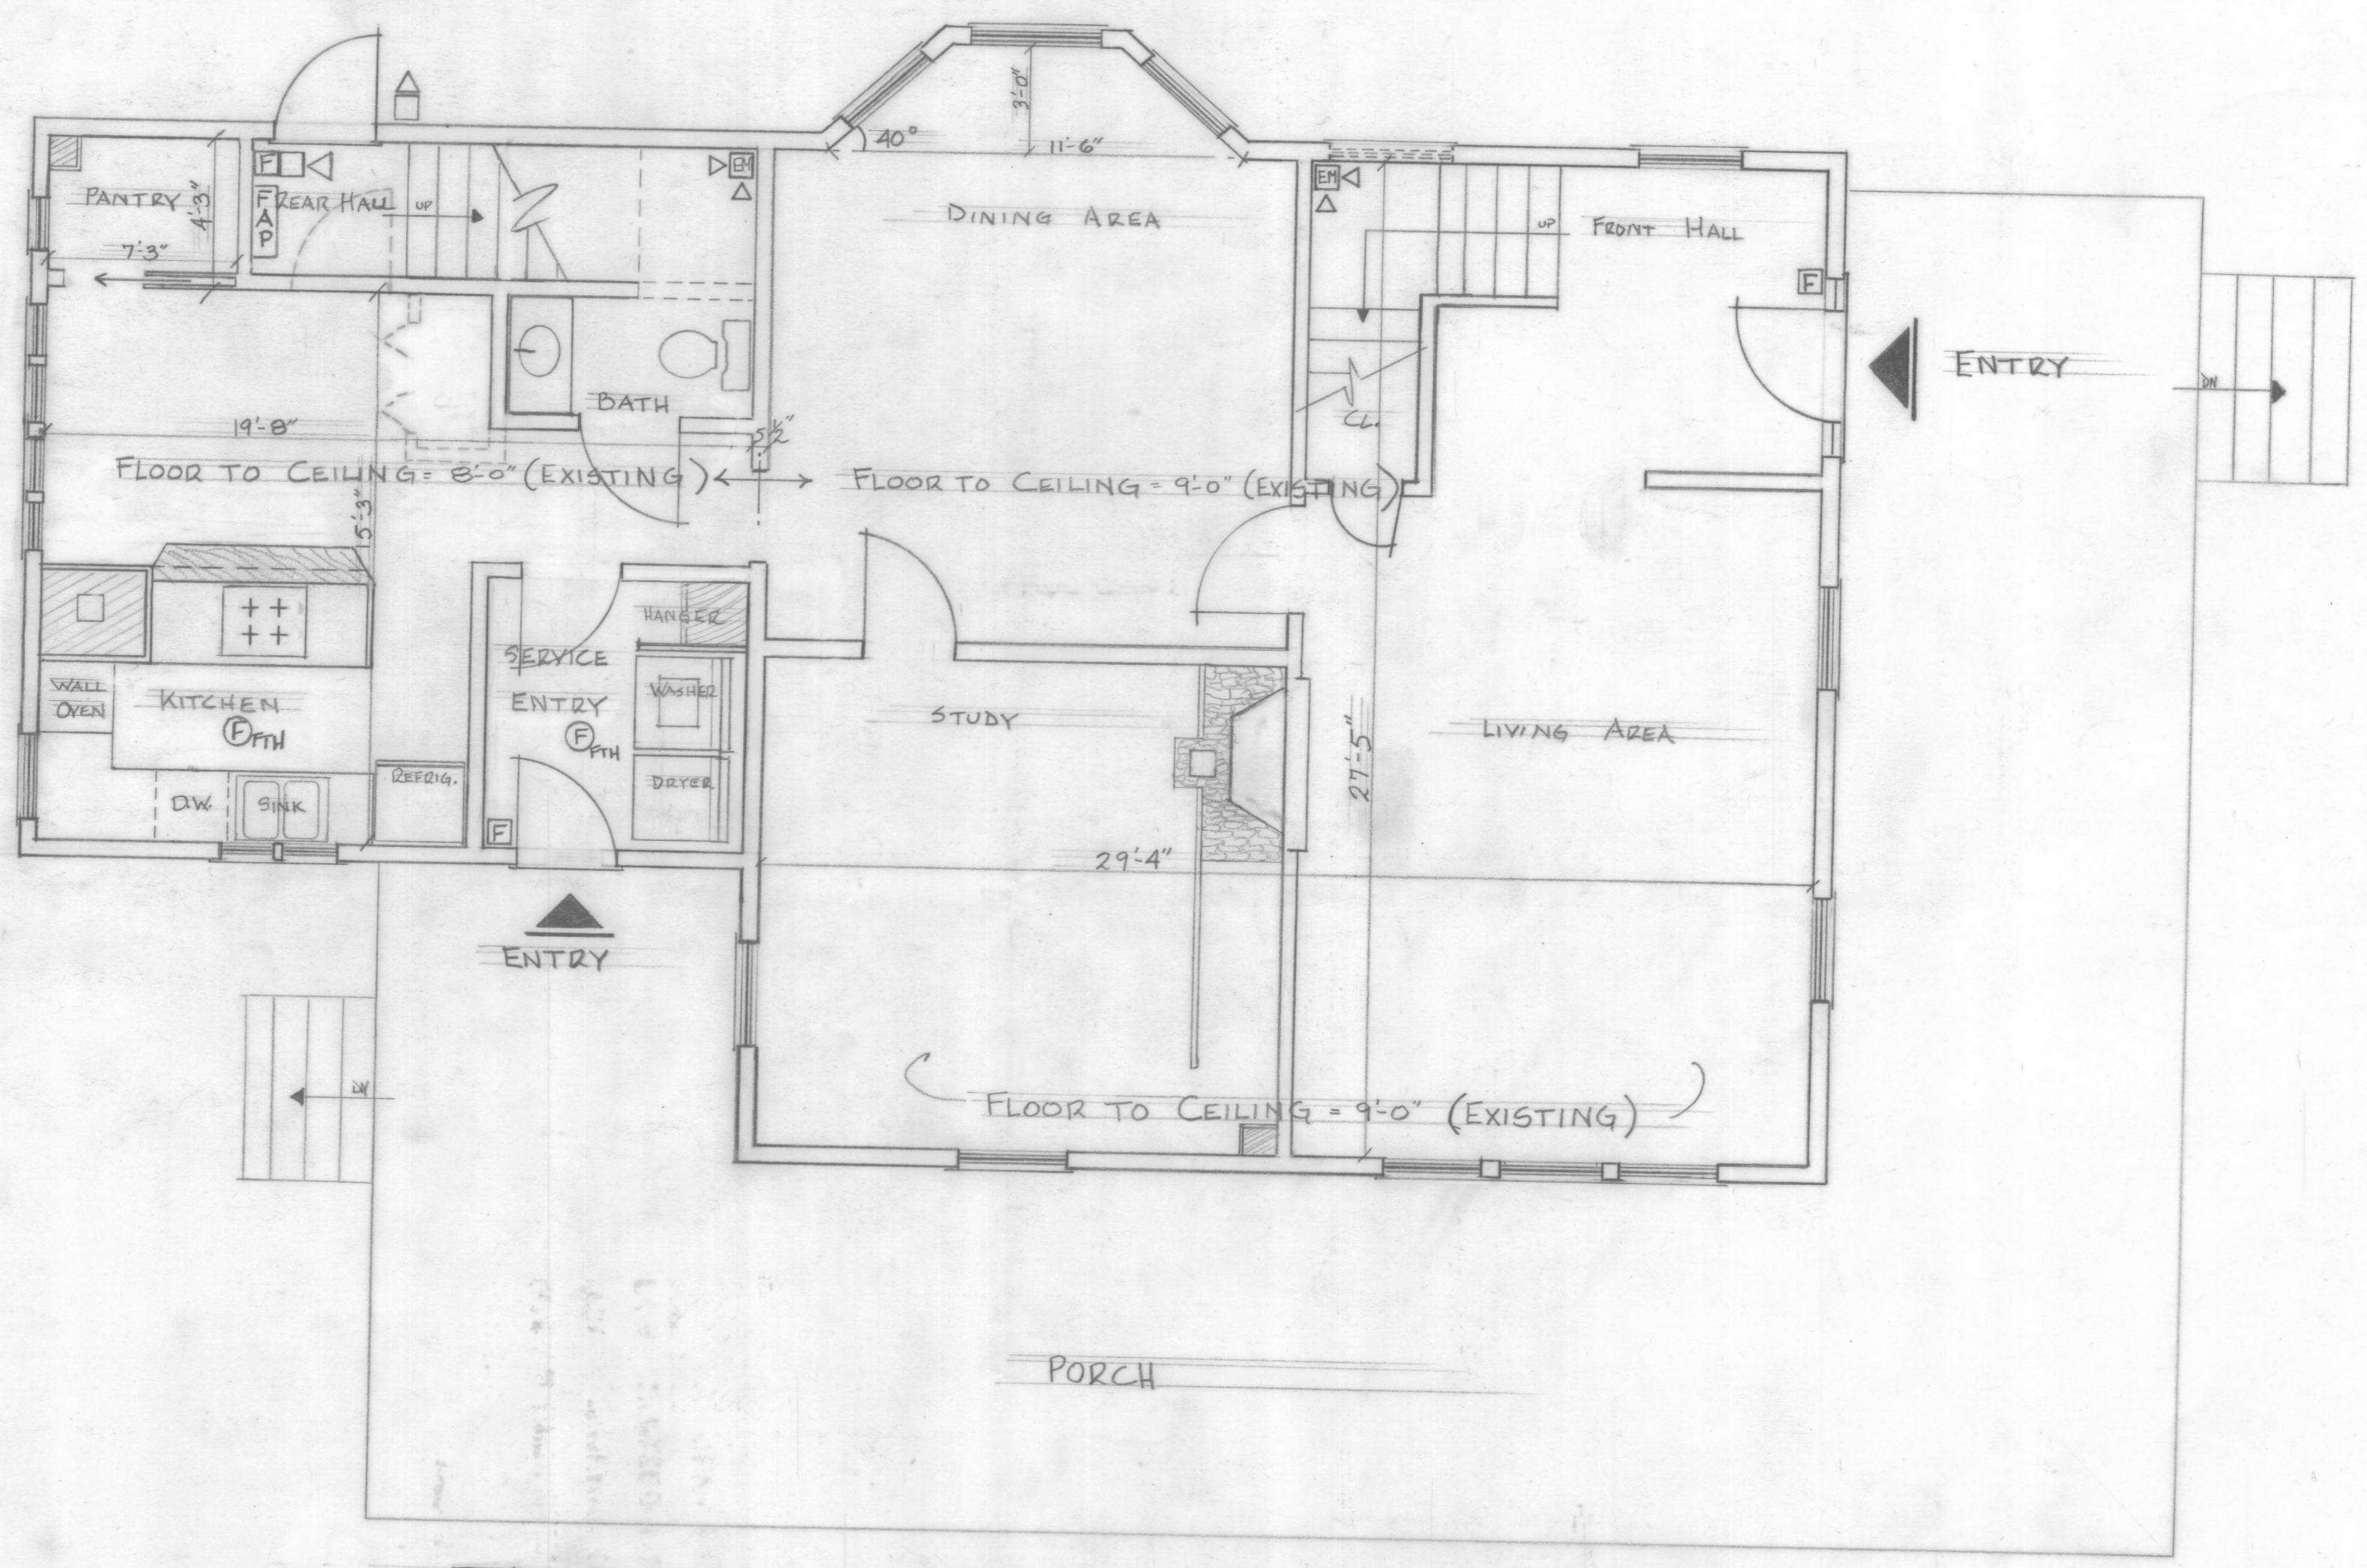

FIRST FLOOR PLAN
 SCALE: 1/4" = 1'-0"
 DATE: JANUARY 28, 1987

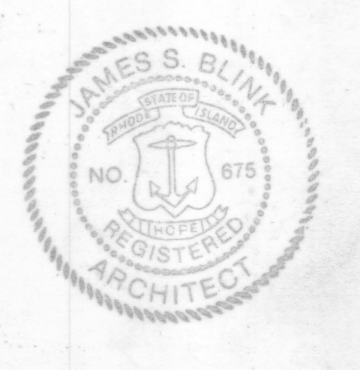

WESTWOOD HOUSE CONDOS
 JAMESTOWN, R. I.
 HPF 44B (BRCS)

FLOOR PLAN: UNIT #1