


HPF 53A

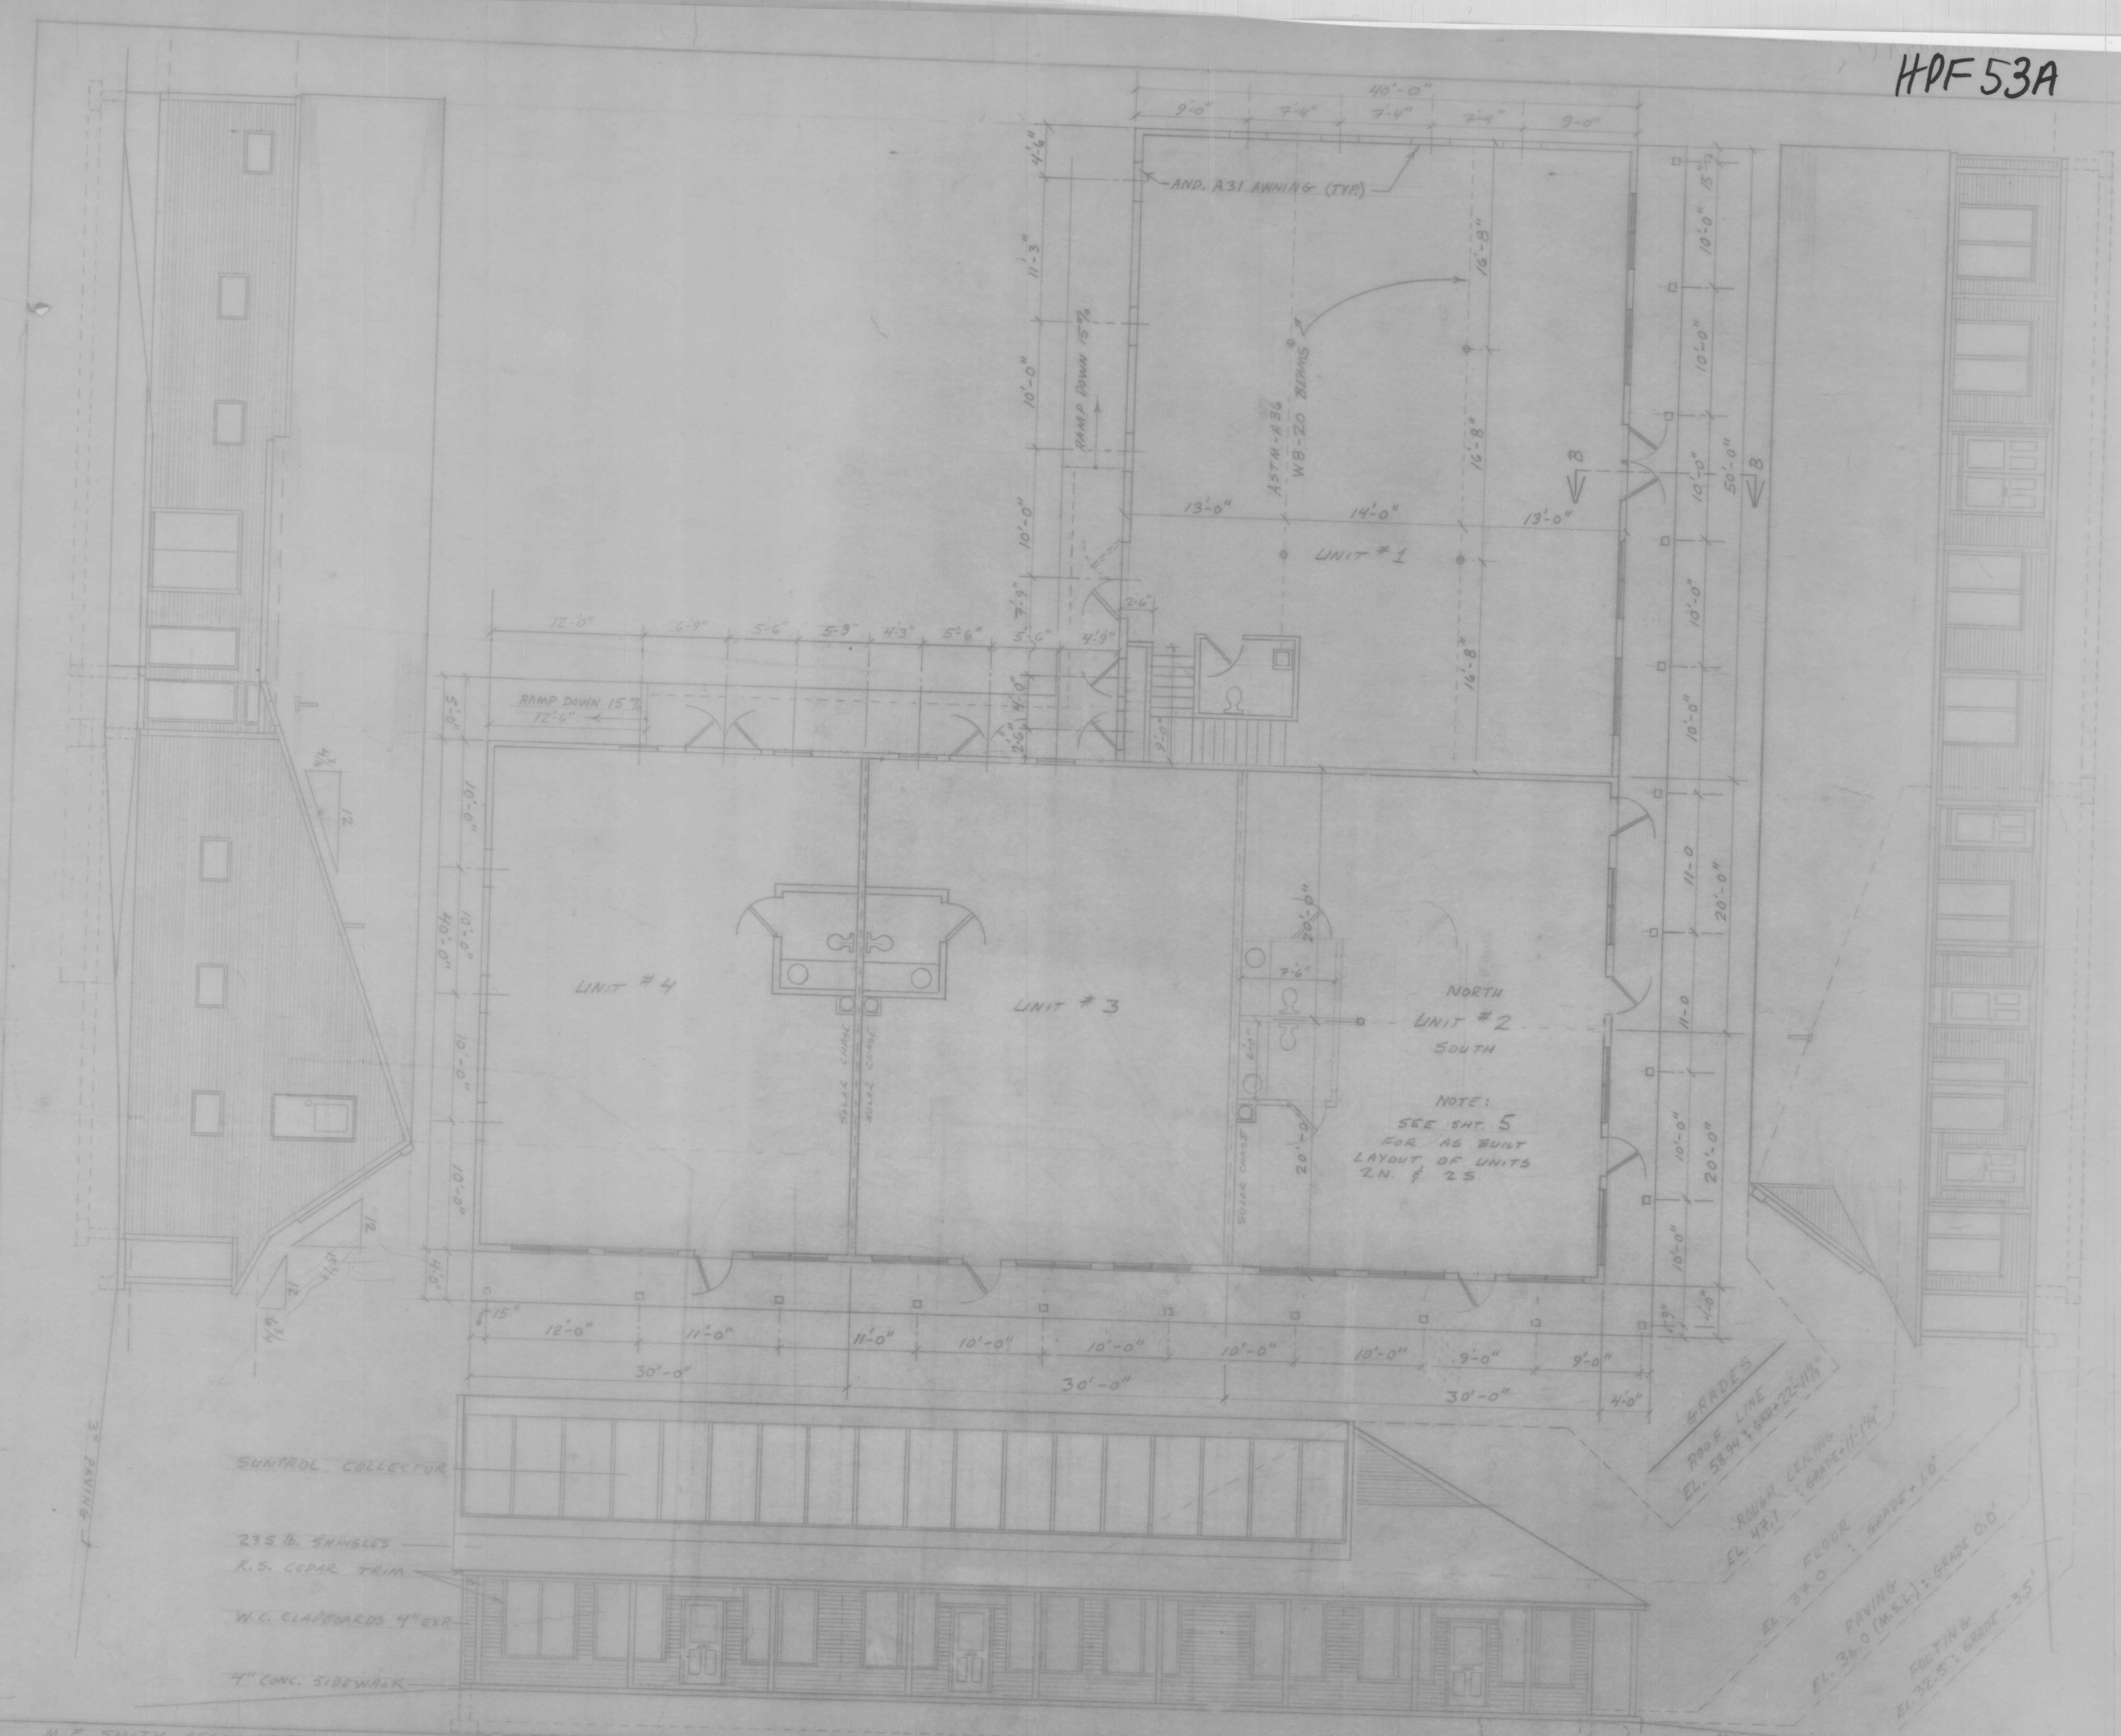

PETER L. RYAN
 3372
 PROFESSIONAL ENGINEER

M.F. SMITH ASSOCIATES
 GENERAL CONTRACTORS 423-2123

JAMESTOWN FOUR CORNERS, INC.
 COMMERCIAL BUILDING - PHASE I 7 UNITS 1-4

ELEVATIONS & FLOOR PLAN

SCALE: 1/8" = 1'-0"

DATE: 2/1/83
 REV: 1/5/84

2

HPF 53A



PETER L. RYAN
 3372
 PROFESSIONAL ENGINEER

M.F. SMITH ASSOCIATES
 GENERAL CONTRACTORS

JAMESTOWN FOUR CORNERS, INC.
 COMMERCIAL BUILDING - PHASE I 7 UNITS 1-4

GENERAL SITE PLAN

SCALE: 1/4" = 1'-0"

DATE: 2/1/83
 REV: 5/20/83
 (1/4" = 1'-0")

1