


HPF55A



FIRST FLOOR PLAN

HIGH TIDE TRADE CENTER CONDOMINIUM

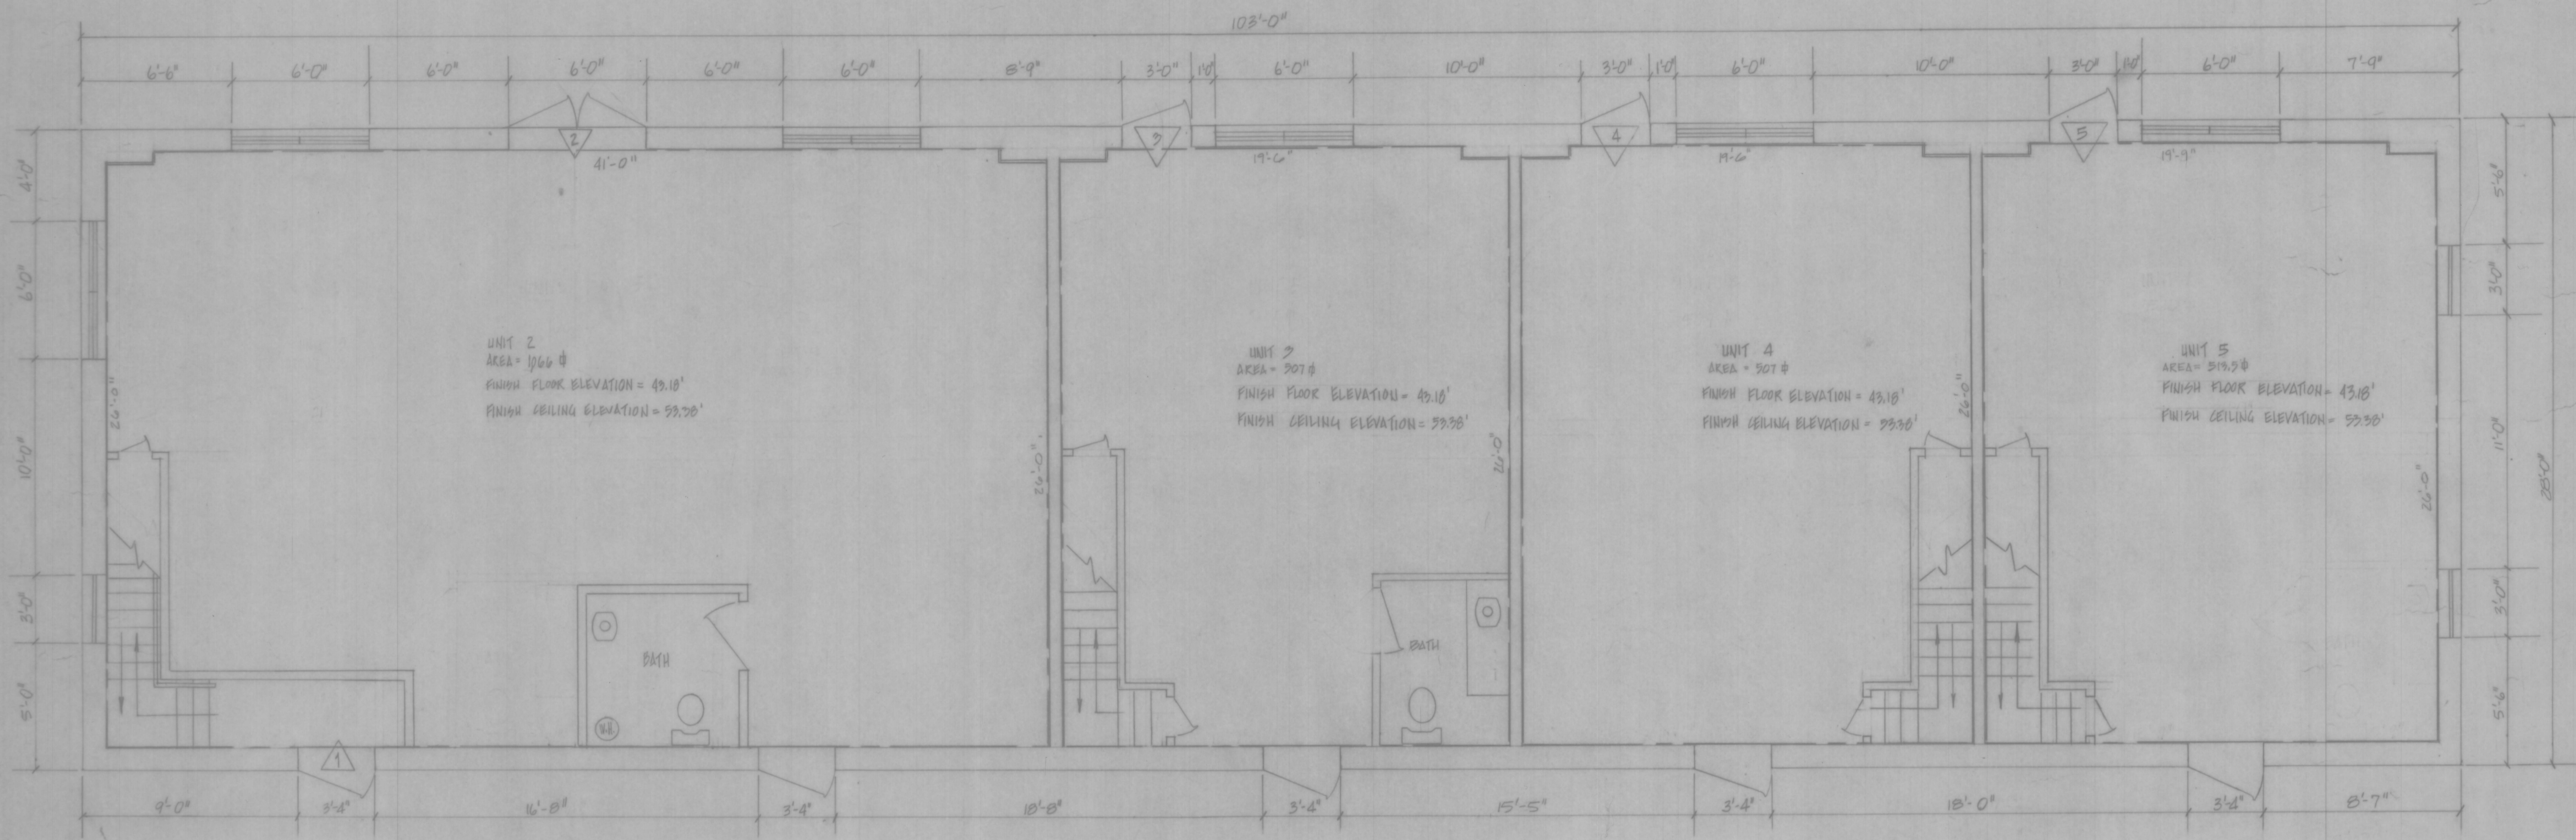

NO.	NOV. 84	DIMENSIONS & WALL LOCATIONS	T. TURNER
DATE		REVISION	BY
PROJECT TITLE			PROJECT NO.
FIRST FLOOR PLAN			SCALE 1/4" = 1'
PROJECT			DATE AUGUST 84
HIGH TIDE TRADE CENTER CONDOMINIUM			DRAWN BY J.L.
CLINTON AVENUE, JAMESTOWN, RHODE ISLAND			CHECKED BY
DEVELOPED BY			DRAWING NO. 84263
PAUL A. AND ELSIE P. ROBERTSON			
ISLAND ENGINEERING			2 OF 3 SHTS
2 Narragansett Avenue			
JAMESTOWN, RHODE ISLAND 02835			
(401) 423-1200			