


HPF 63B

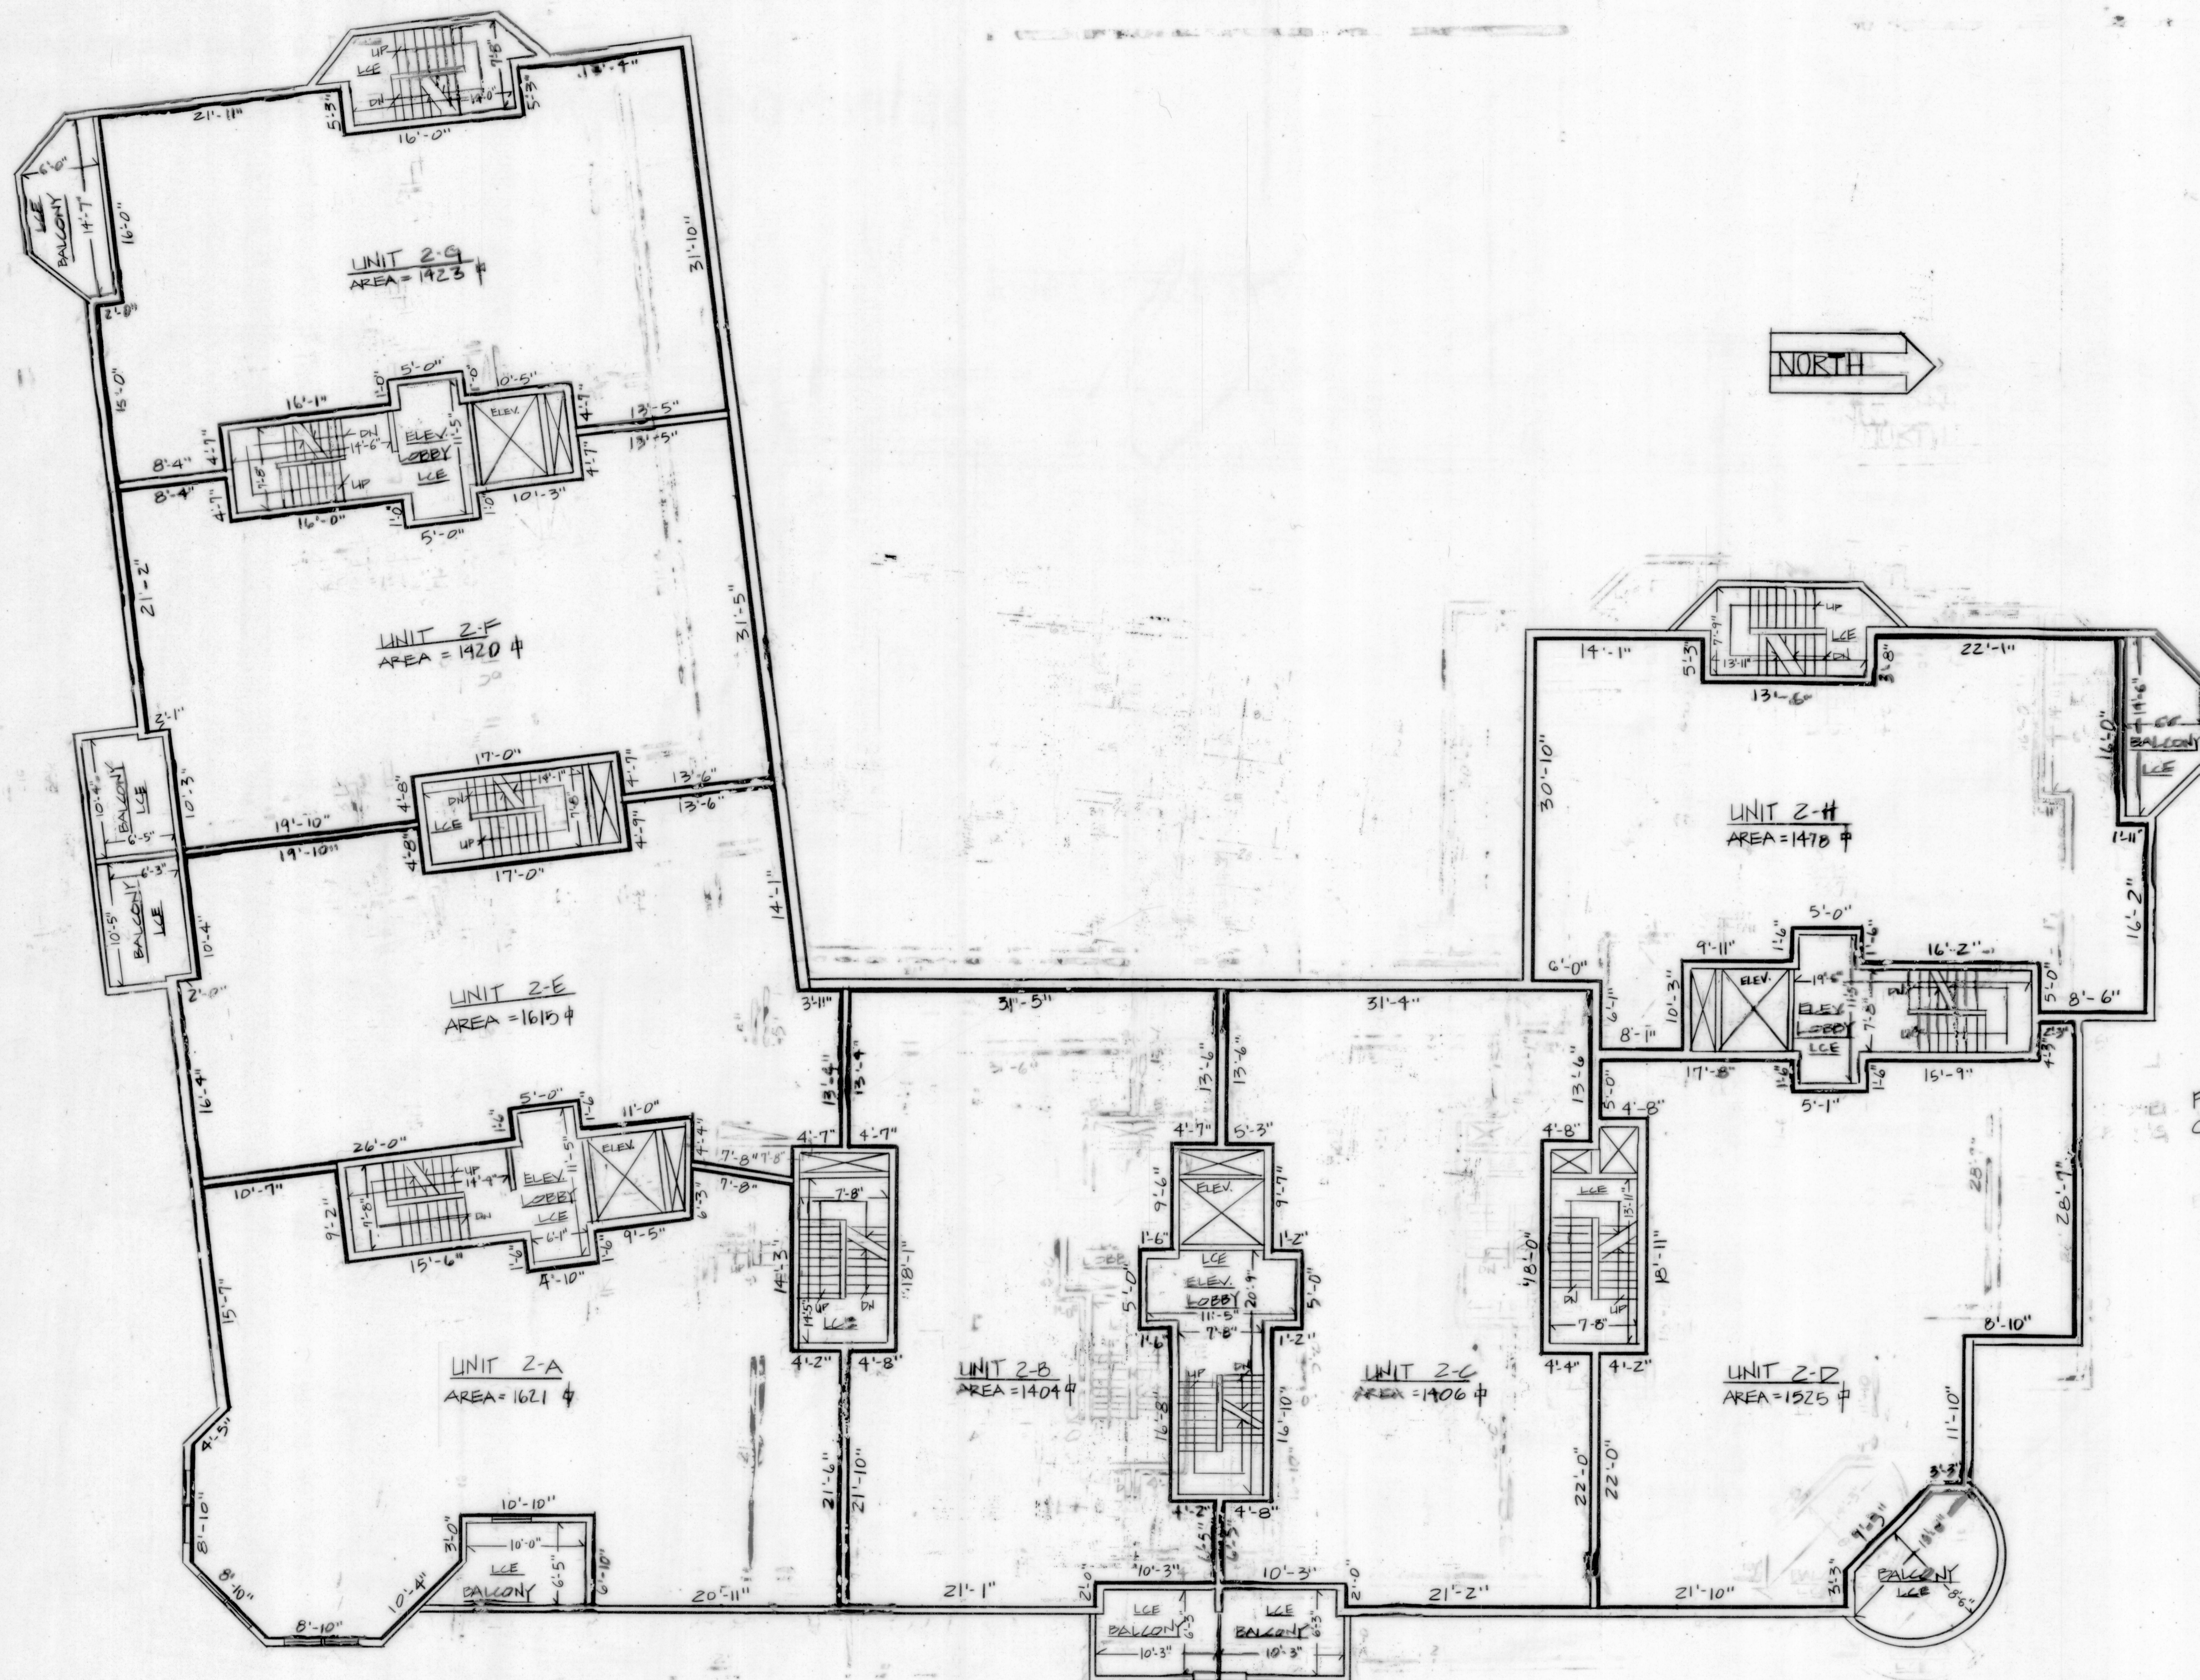

FINISHED FLOOR ELEVATION - 27.18' MSL
 CEILING ELEVATION - 35.18' MSL

LEGEND
 □ SQUARE FEET
 LCE LIMITED COMMON ELEMENT
 ▨ DUCT WORK
 MSL MEAN SEA LEVEL

SECOND FLOOR PLAN

JAMESTOWN BAY VIEW CONDOMINIUM
 Jamestown, Rhode Island

JAMESTOWN BAY VIEW CONDOMINIUM
DECLARANT:
JAMESTOWN BAY VIEW CONDOMINIUM 53 CONANICUS AVENUE JAMESTOWN, RHODE ISLAND
DRAWN BY:
ISLAND ENGINEERING 101 SOUTHWEST AVENUE JAMESTOWN, RHODE ISLAND

SCALE: 1/8" = 1' DATE: 7/2/00

SECOND FLOOR PLAN