


HPF 64A

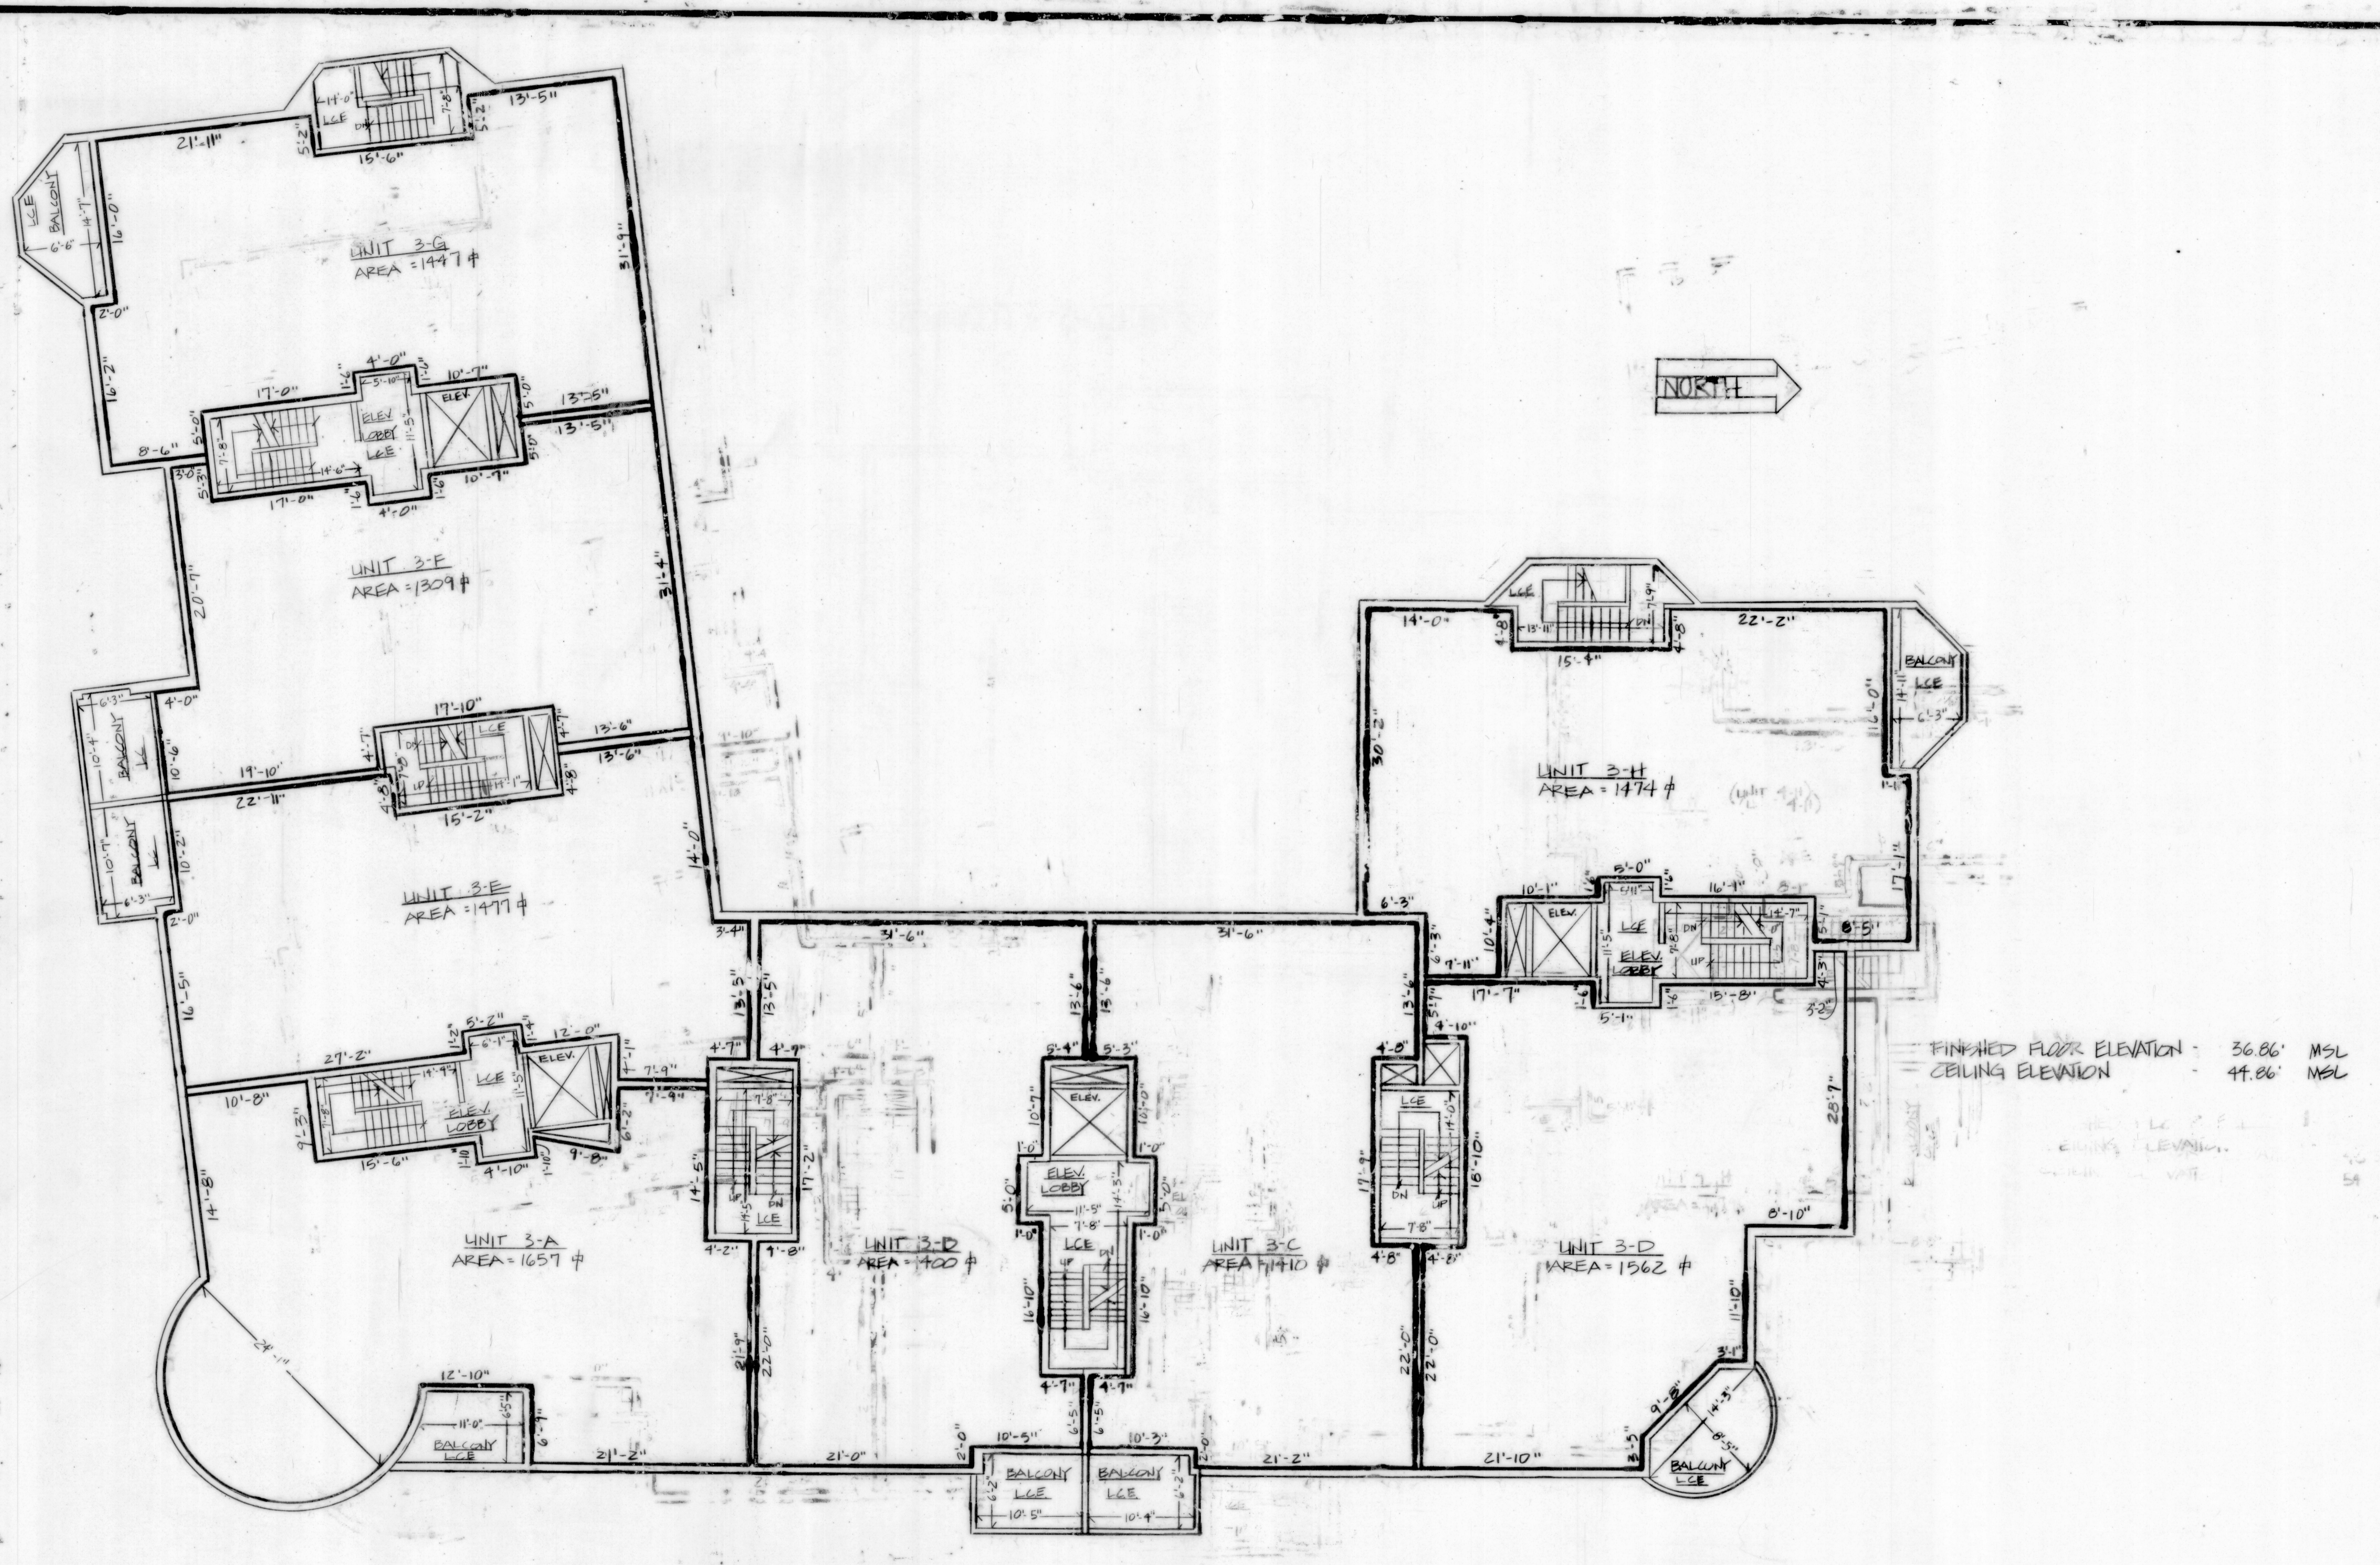

FINISHED FLOOR ELEVATION: 36.86' MSL  
 CEILING ELEVATION: 44.86' MSL

**LEGEND**  
 □ SQUARE FEET  
 LCE LIMITED COMMON ELEMENT  
 X DUCT WORK  
 MSL MEAN SEA LEVEL

**THIRD FLOOR PLAN**

**JAMESTOWN BAY VIEW CONDOMINIUM**  
 Jamestown, Rhode Island

<b>JAMESTOWN BAY VIEW CONDOMINIUM</b>	
DECLARANT:	
JAMESTOWN BAY VIEW CONDOMINIUM 53 CONANICUS AVENUE JAMESTOWN, RHODE ISLAND	
DRAWN BY:	
ISLAND ENGINEERING 18 SOUTHWEST AVENUE JAMESTOWN, RHODE ISLAND	

SCALE: 1/8" = 1'      DATE: 7/8/88

**THIRD FLOOR PLAN**