

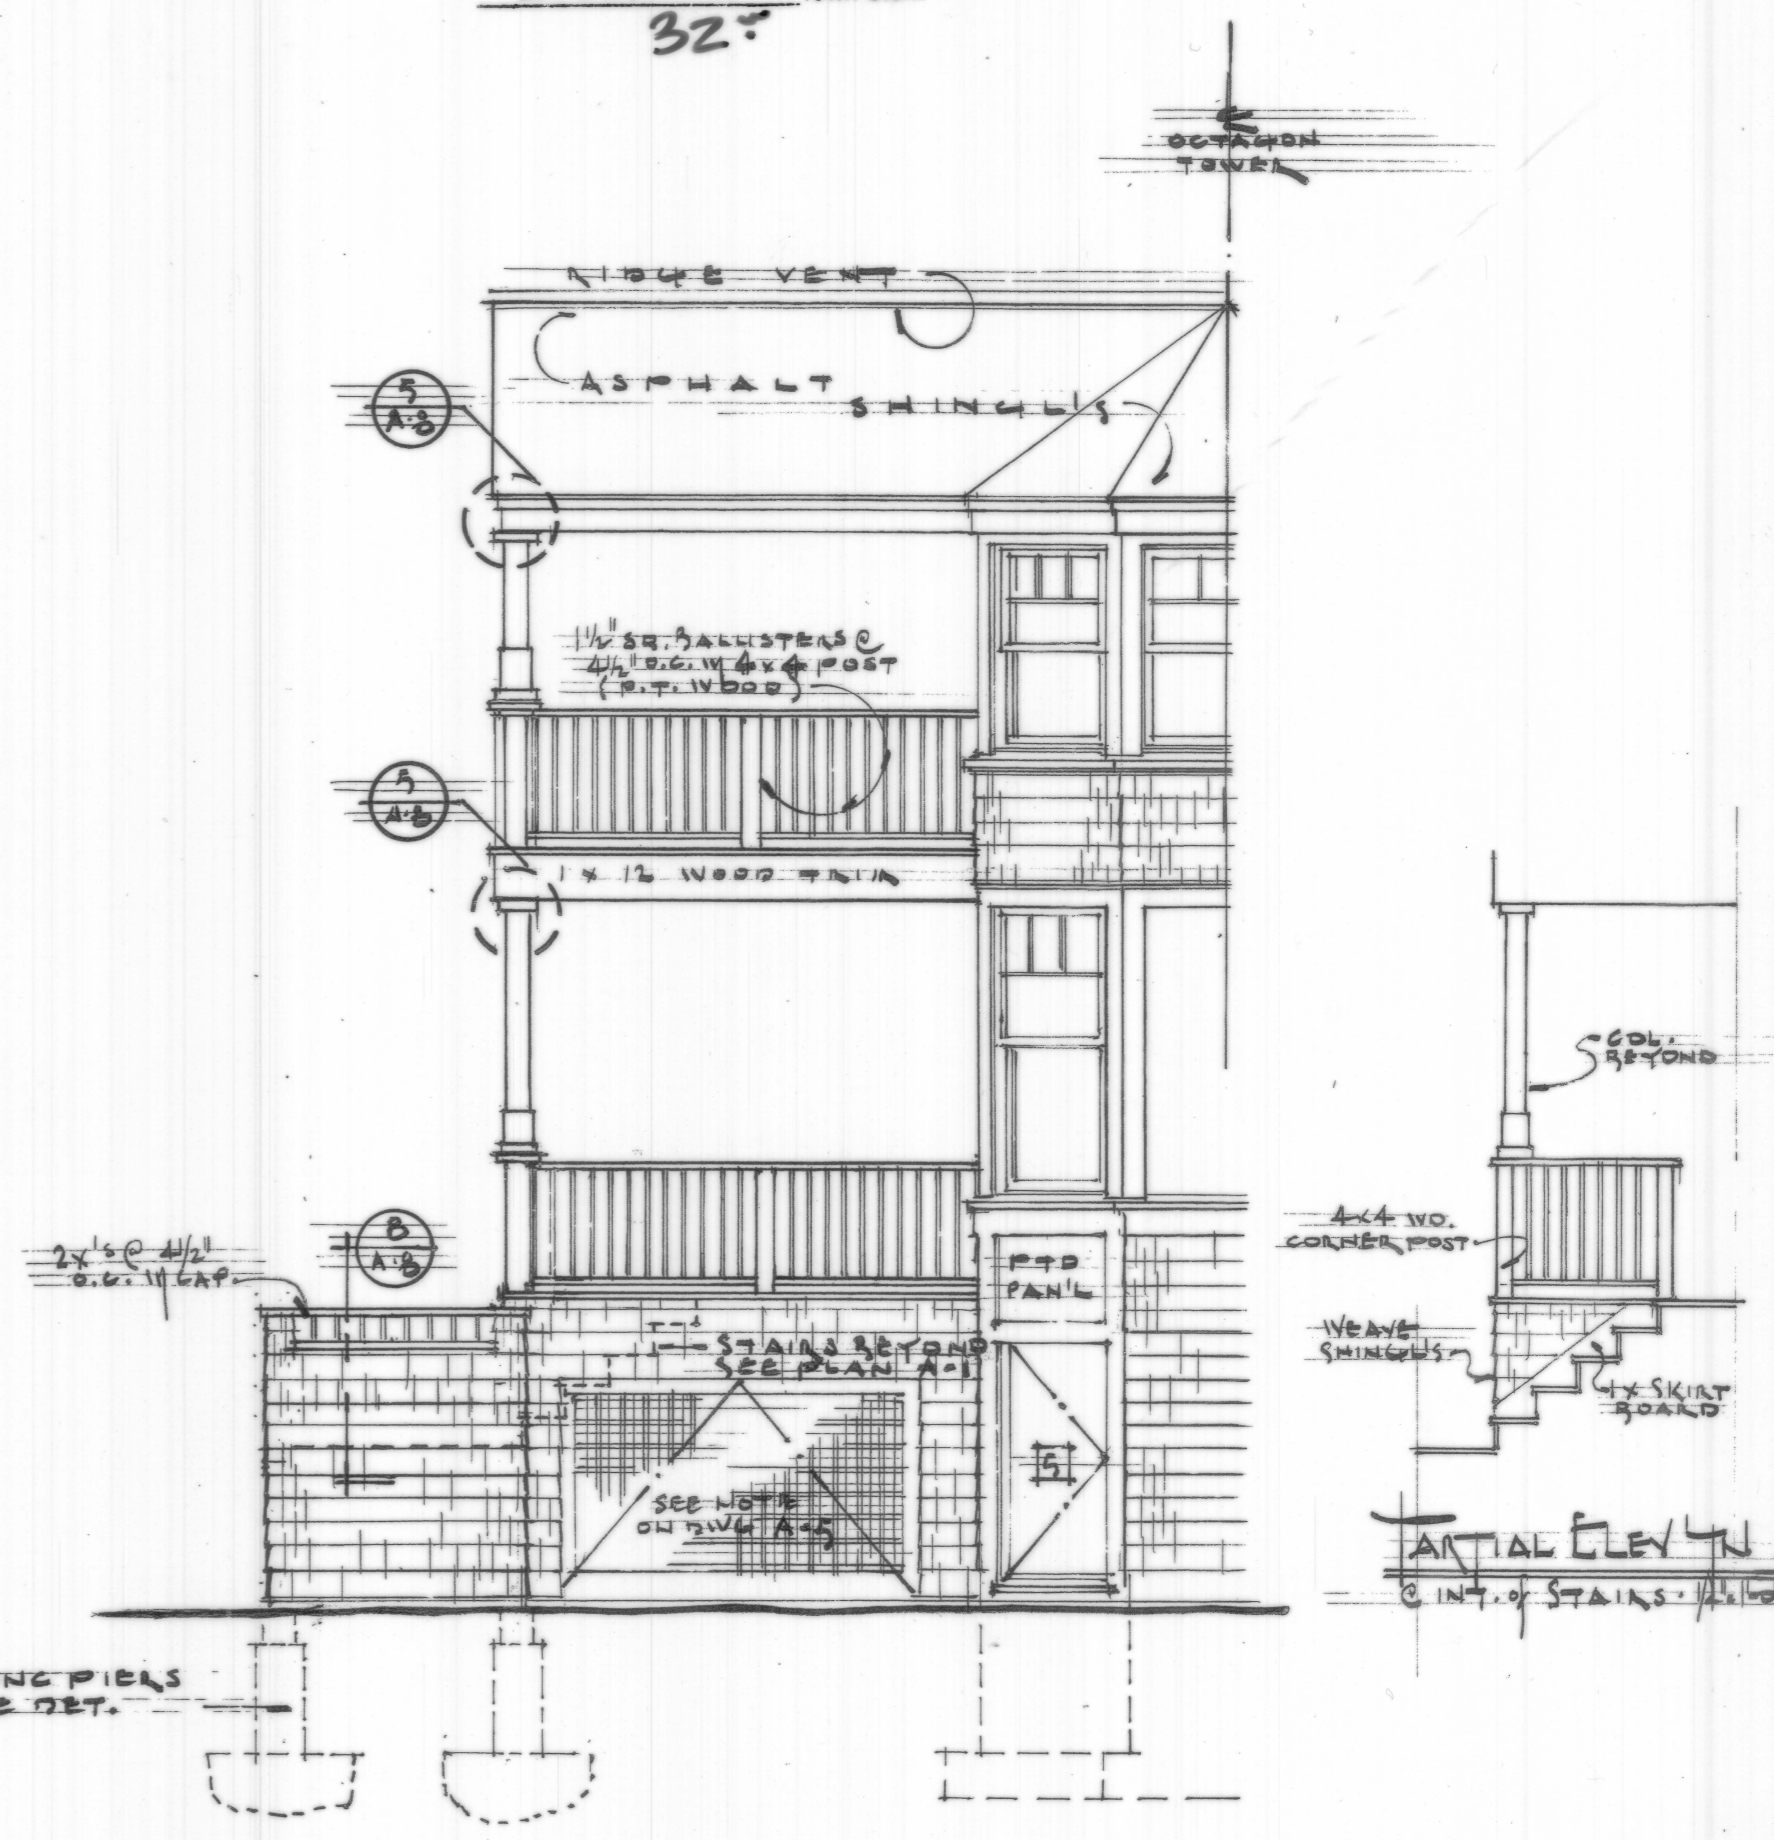


Received for record in Jamestown, R.I.  
 Aug. 11, 2000 at 10:00 AM  
 Peter DeBorja Town Clerk  
 327

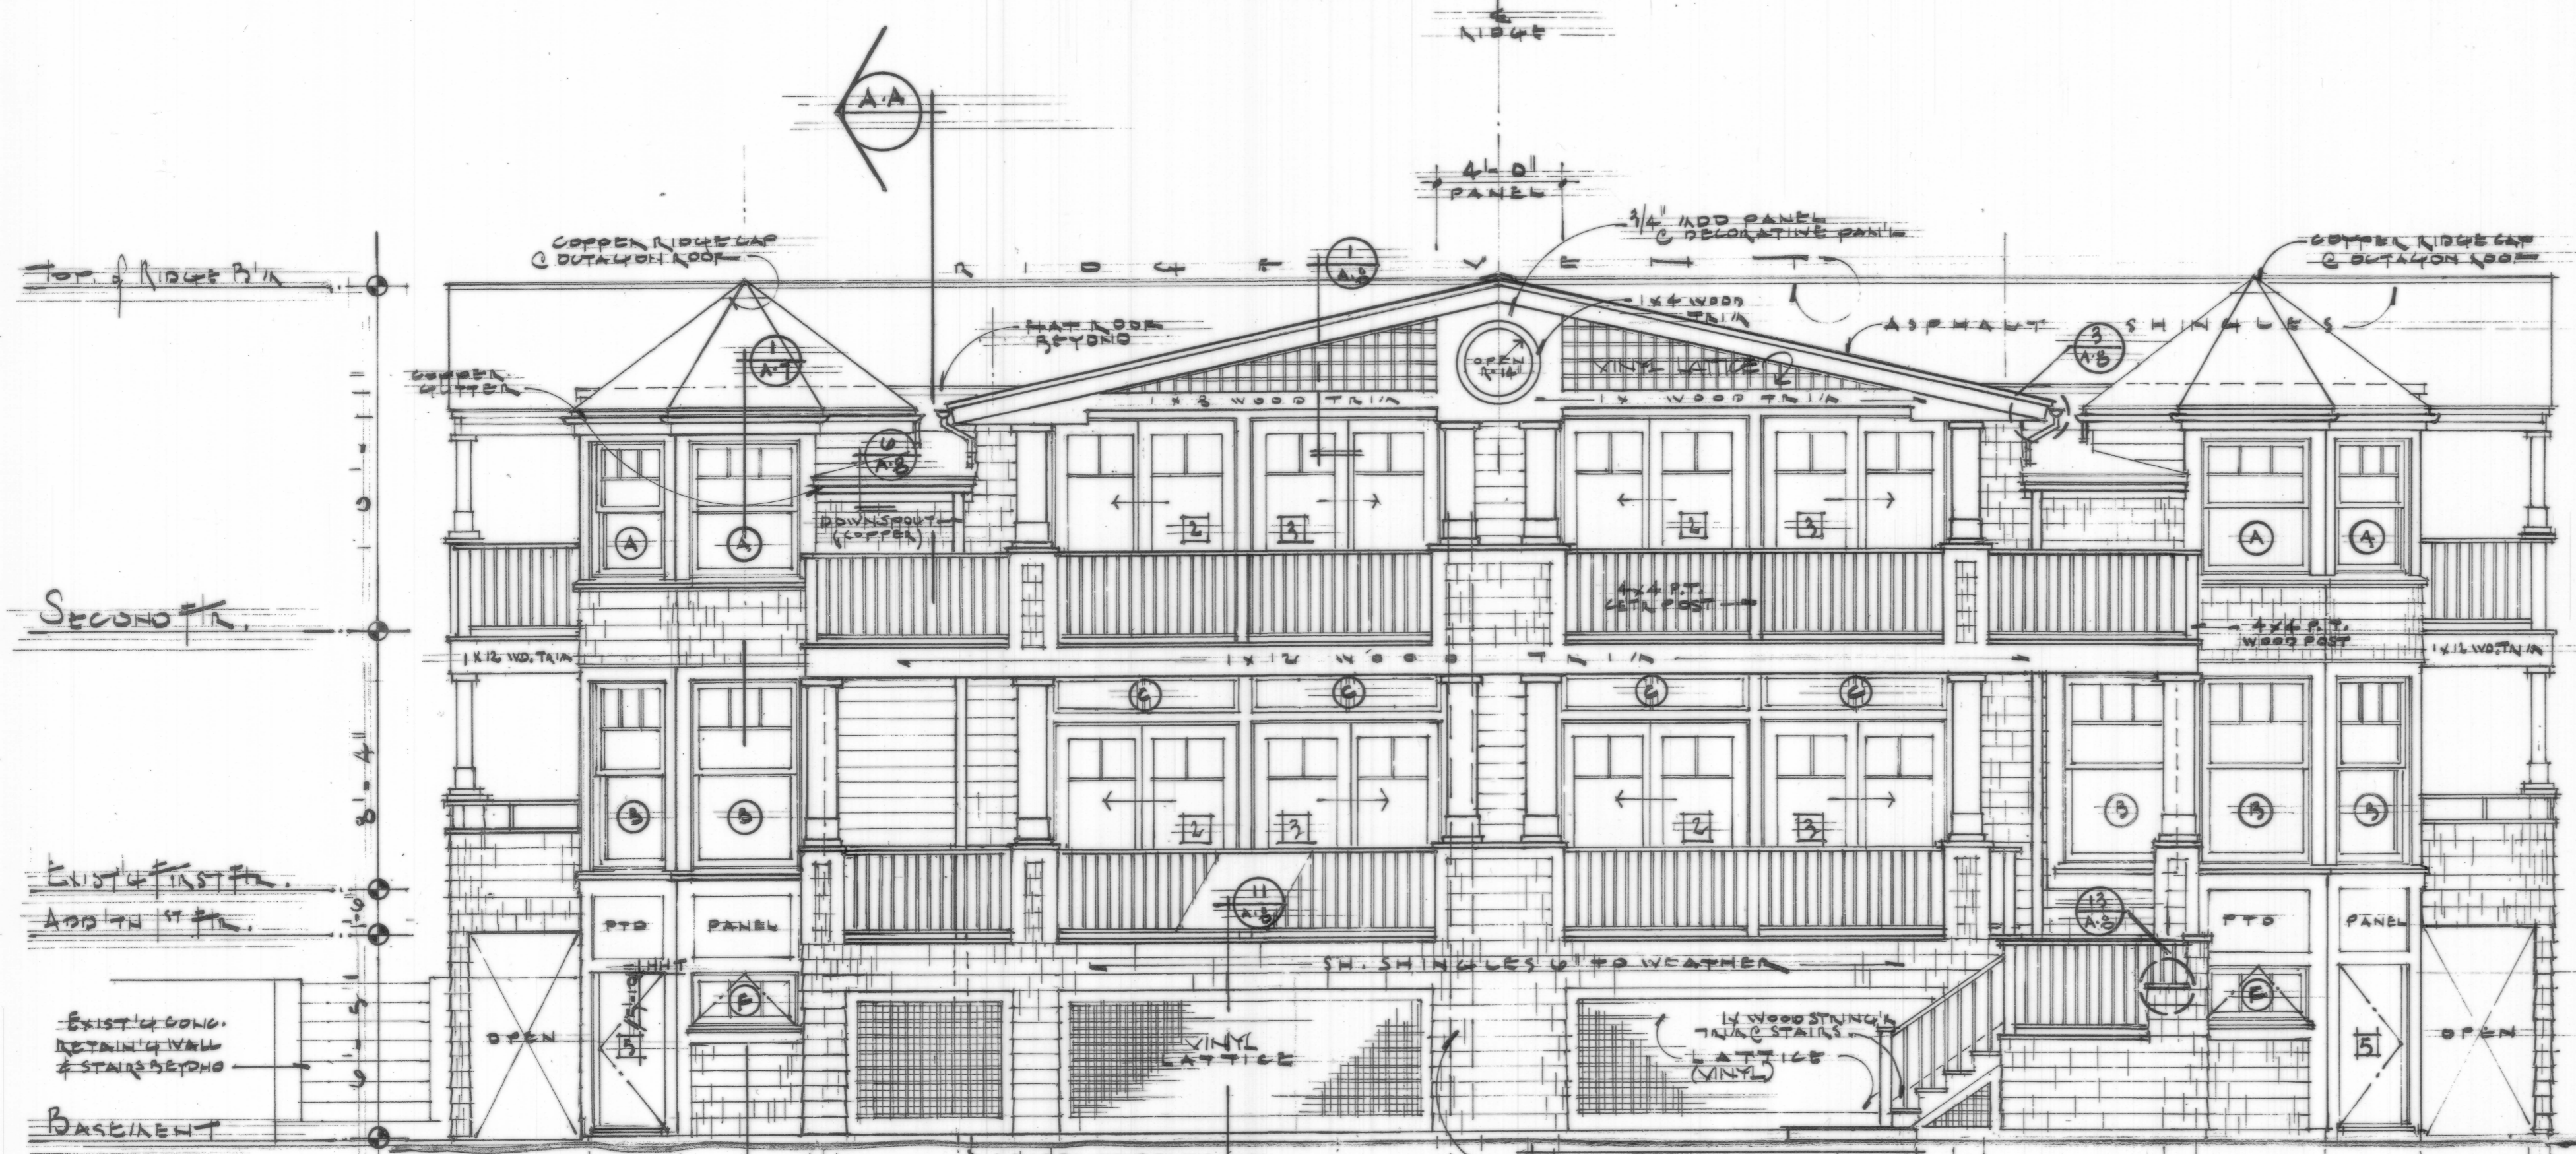

EAST ELEVATION

PARTIAL NORTH ELEVATION

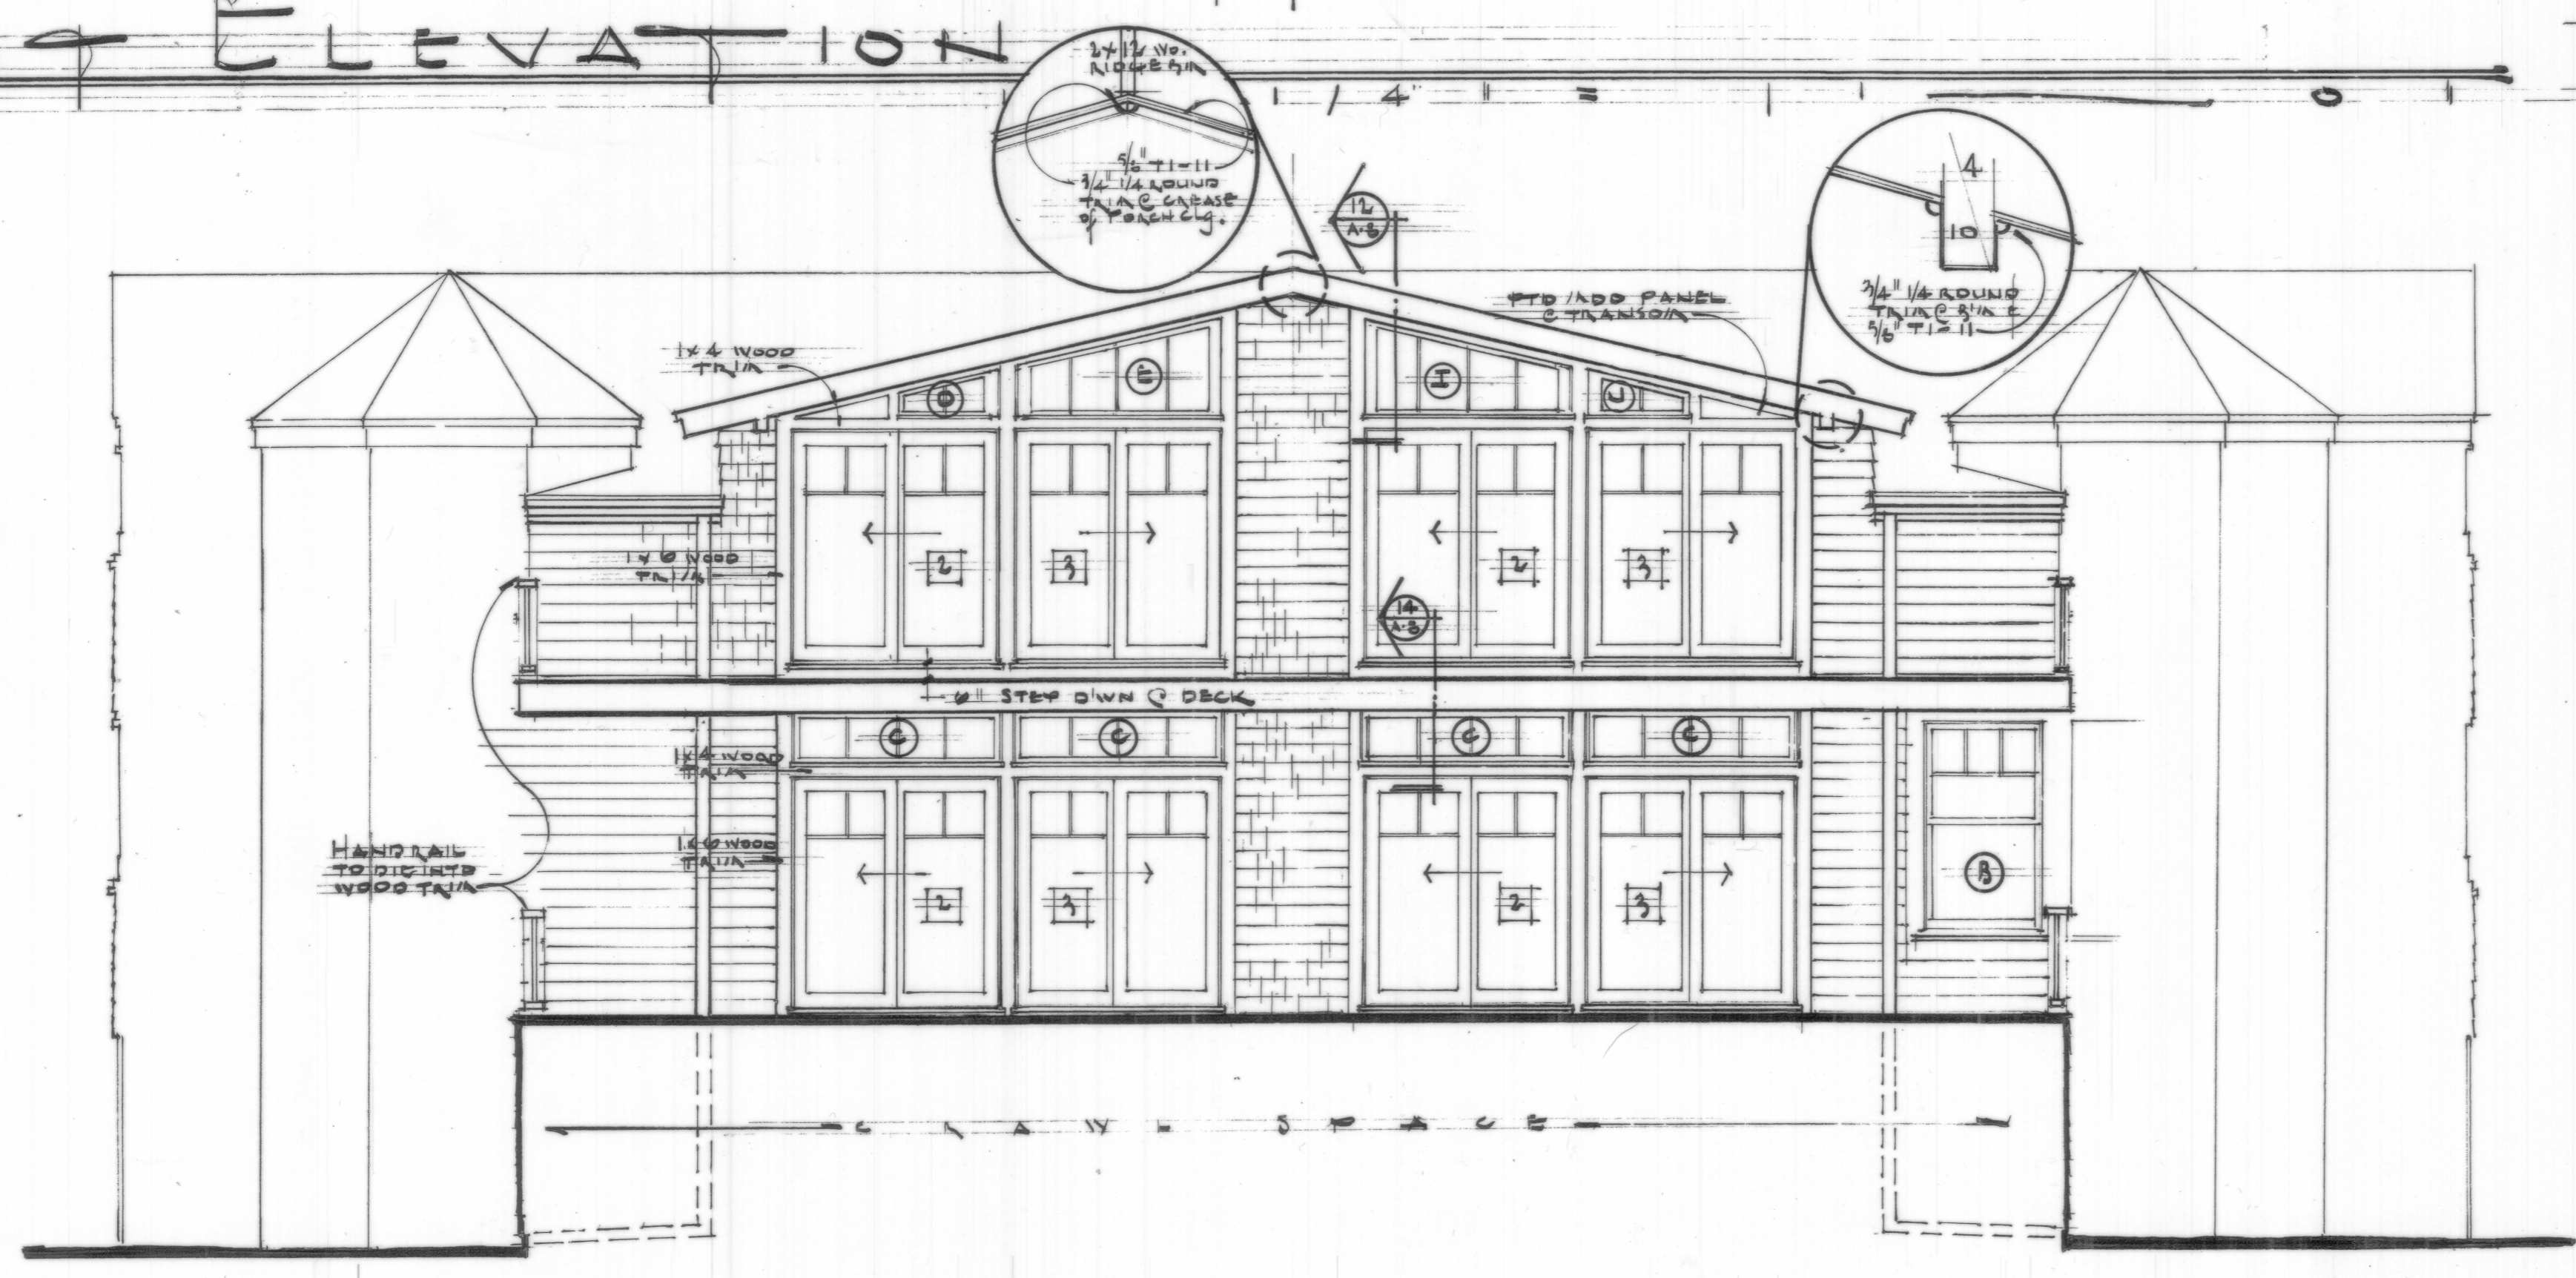

INTERIOR (EAST) DECK ELEVATION

WINDOW SCHEDULE

WINDOW TYPE	DESCRIPTION	MANUF.	SIZE W X H	R.D.	REMARKS
A	TOL STR D/H WOOD WINDOW	POZZI D3024	DBH 41 1/2 x 53 1/2		TOL = 4 / 1 TOP SASH (4 LITES) 10\"/>
B	TOL STR D/H WOOD WINDOW	POZZI D3024	DBH 41 1/2 x 77 1/2		TOL = 4 / 1 TOP SASH (4 LITES) 10\"/>
C	TOL WOOD TRANSOM WINDOW	POZZI RECTANGLE	CUSTOM 71 1/2 x 11 1/2		TOL = ALIGN W DOOR MOUNTING (VERT) TRANSOM W SUB-SILL (DET. 14 / 2.6)
D	TOL STRAIGHT GEO. WOOD WINDOW	POZZI TRAPEZOID	CUSTOM 30 1/2 x 10 1/2		TOL = MOUNTING TO MATCH DOOR SEE ELEVATION (INTERIOR)
E	TOL STRAIGHT GEO. WOOD WINDOW	POZZI TRAPEZOID	CUSTOM 71 1/2 x 10 1/2		TOL = MOUNTING TO MATCH DOOR SEE ELEVATION (INTERIOR)
F	TOL ANN'Y WOOD WINDOW	POZZI KALIS-II	ANN'Y 42 1/2 x 19 1/2		TOL = 3 WIDE / 1 HIGH
G	TOL STR D/H WOOD WINDOW	POZZI D3018	DBH 41 1/2 x 42 1/2		TOL = 3 OVER 1 TOP SASH (3 LITES)
H	TOL ANN'Y WOOD WINDOW	POZZI C1818	ANN'Y 42 1/2 x 19 1/2		TOL = 2 OVER 1 (2 LITES)
I	TOL STRAIGHT GEO. WOOD WINDOW	POZZI TRAPEZOID	CUSTOM 71 1/2 x 10 1/2		TOL = MOUNTING TO MATCH DOOR I - I - SEE ELEVATION
J	TOL ANN'Y WOOD WINDOW	POZZI TRAPEZOID	CUSTOM 30 1/2 x 10 1/2		

SKYLIGHT SCHEDULE

NO.	ROTO - SURGE SKYLIGHT	SR	SIZE	REMARKS
1	ROTO - SURGE SKYLIGHT	SR-11	21 1/2 x 21 1/2	HEAD & JAMB DET. 15 / A/B SPACY PROFILE 1/2\"/>
2	ROTO - SURGE SKYLIGHT	SR-12	21 1/2 x 21 1/2	
3	ROTO - SURGE SKYLIGHT	SR-12	21 1/2 x 21 1/2	
4	ROTO - SURGE SKYLIGHT	SR-17	44 1/2 x 41 1/2	

\* ALL SKYLIGHTS TO BE LOW E & SELF FLASHING AS PER MANUF. INSTALLATION

ALL WINDOWS TO BE INSUL. GL. W AUTHENTIC TRIP DIVID' LITE. SEE ELEV. FOR COMPLETION. EXT. FINISH WHITE HARDWARE & SCREENS IN EXT. W SCREEN SURROUND TO BE PTD GREEN. NO FACTORY APPLIED WOOD TRIM.

SEA CHALET RENOVATIONS  
 JAMESTOWN, RHODE ISLAND

DATE: 11 JUNE 1990  
 DRAWN:  
 REVISIONS:

ELEVATIONS  
 Window Schedule

A.4

ESTES & CO  
 ARCHITECTS  
 401.846.3300

79 THAMES ST  
 NEWPORT, RI  
 02840 - 2536