

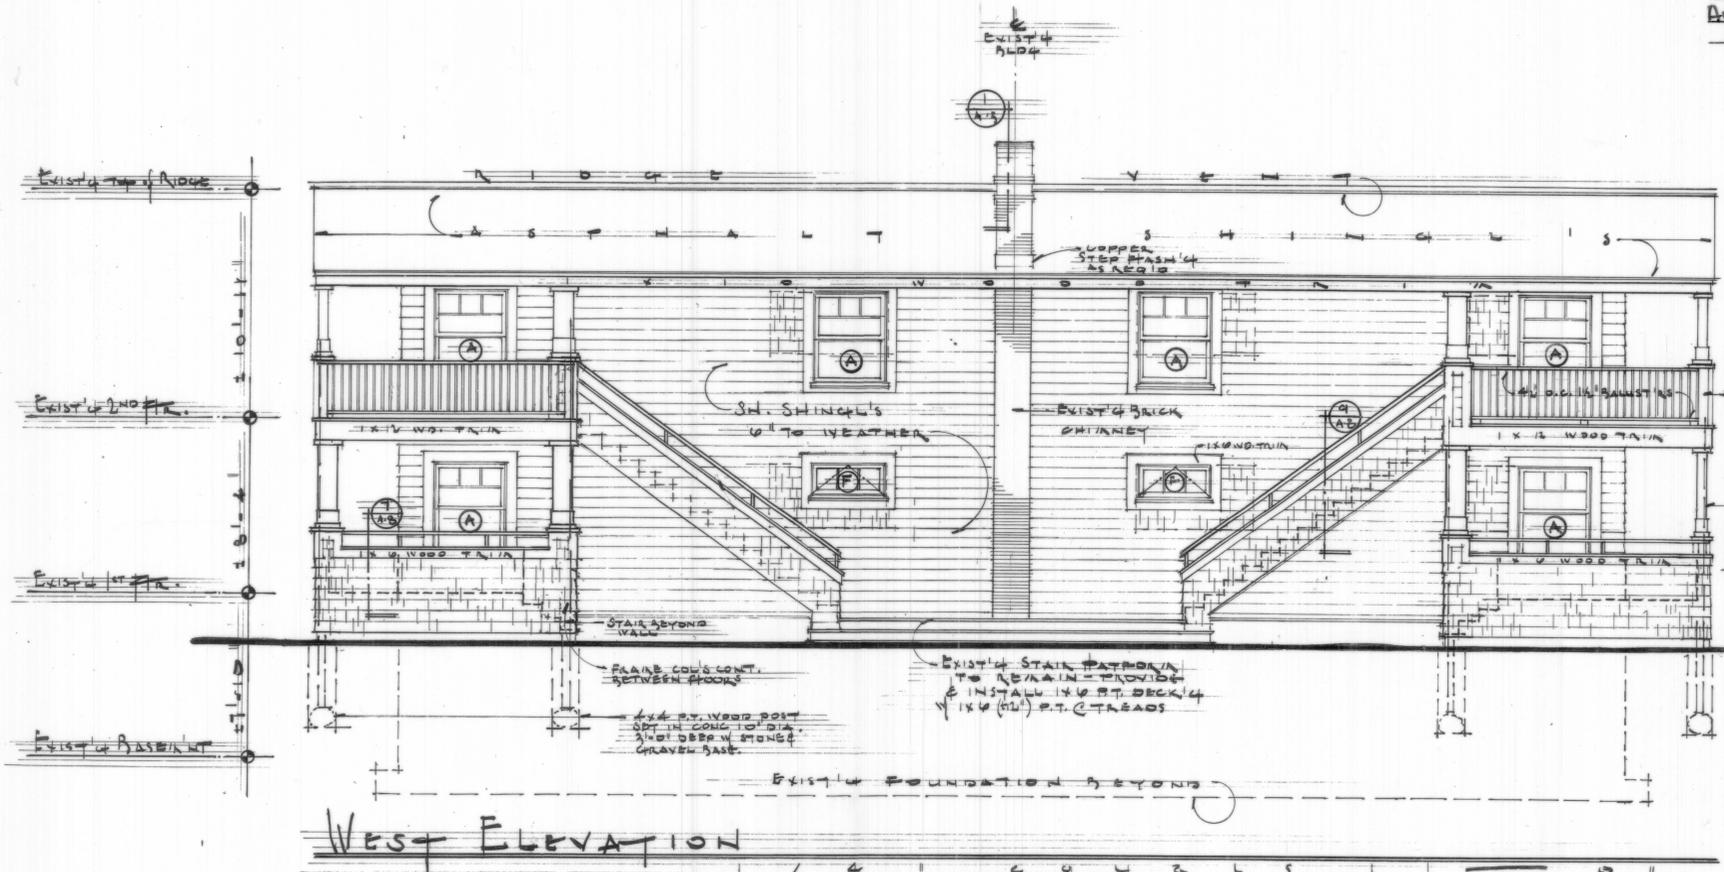


HPF 164 B


Received for record in Jamestown, R.I.
Aug. 1, 2002 at 10:45 AM
Alice Diaboli Town Clerk
32?

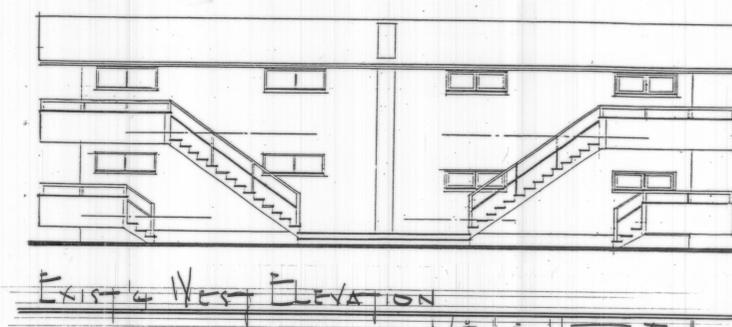

WEST ELEVATION

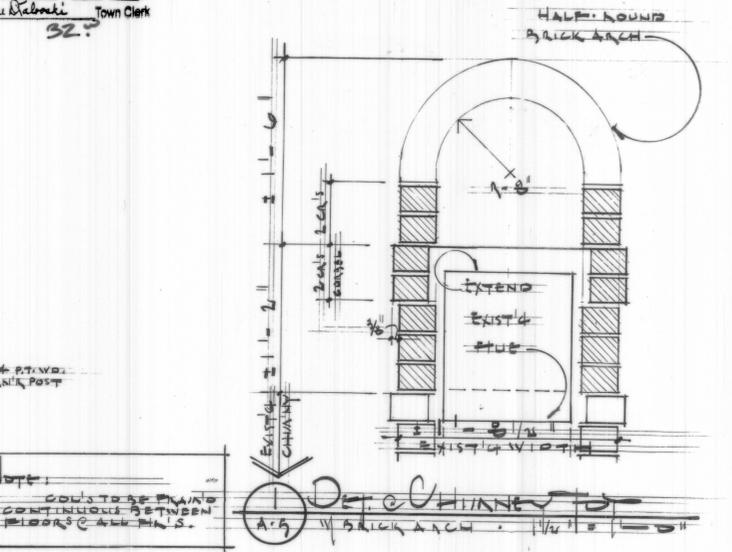


EXIST'g WEST ELEVATION

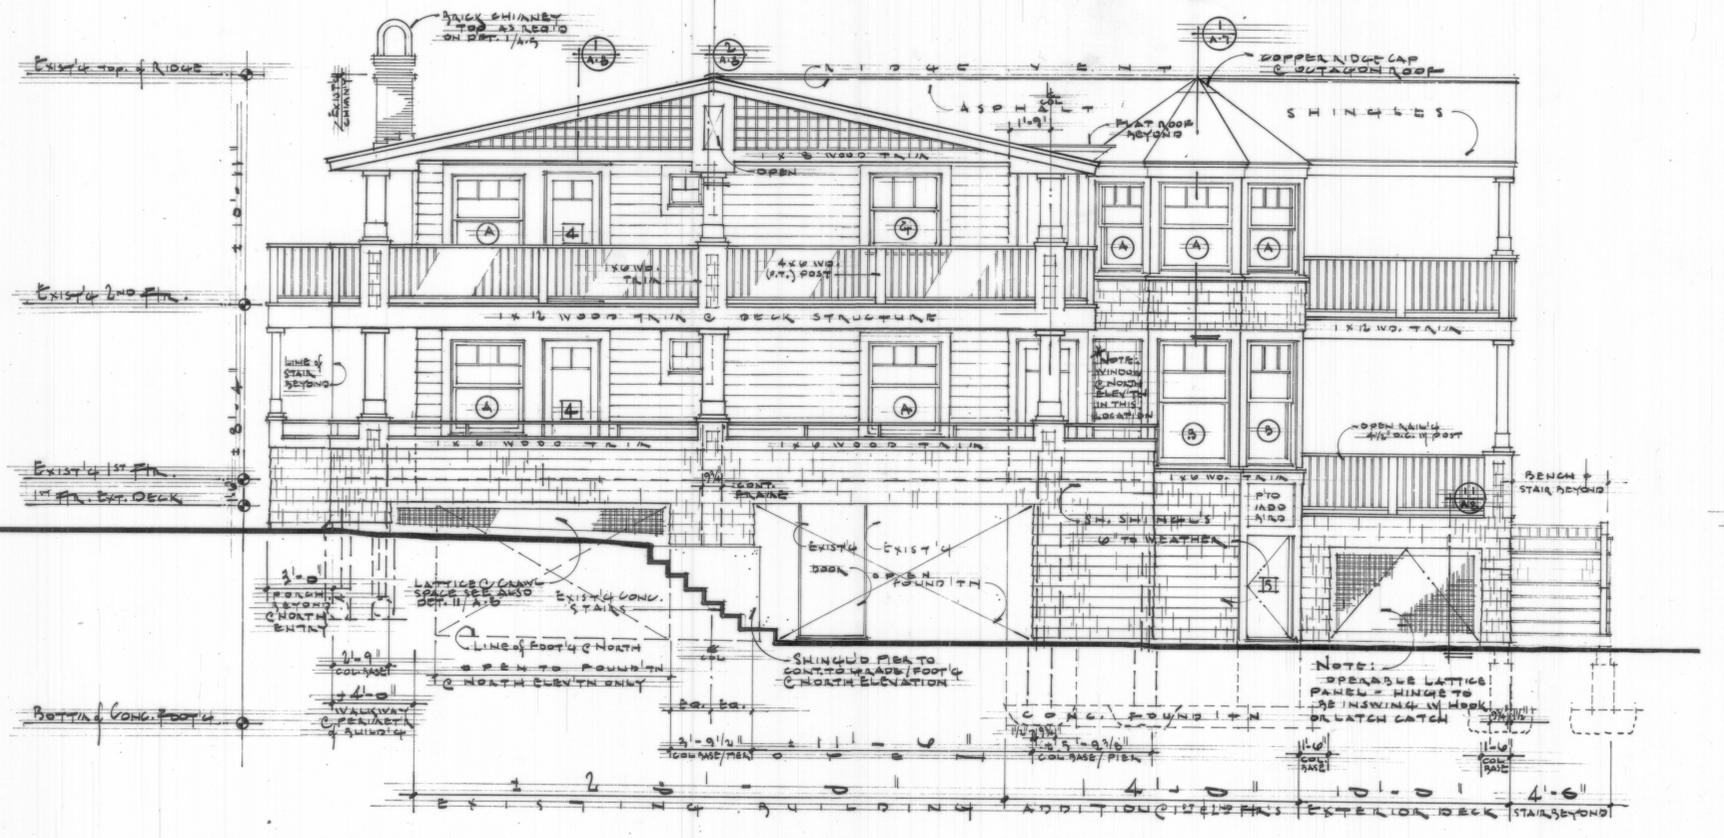


SOUTH ELEVATION

NOTE: NORTH ELEVATION IS MIRROR IMAGE OF SOUTH.

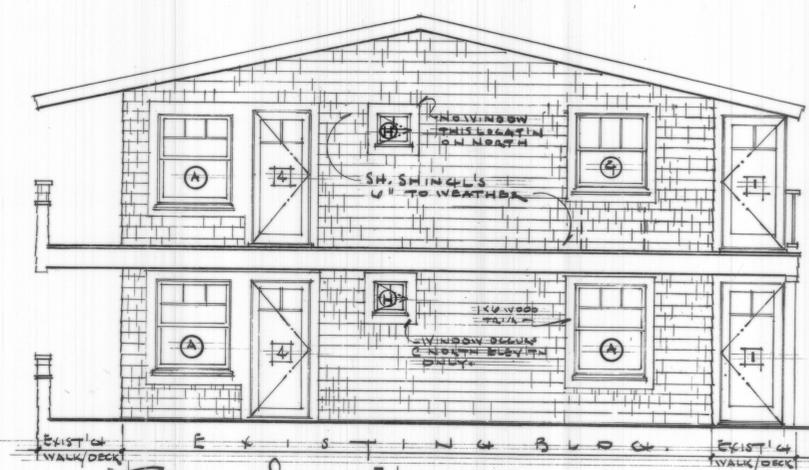

EXIST'g SOUTH ELEVATION

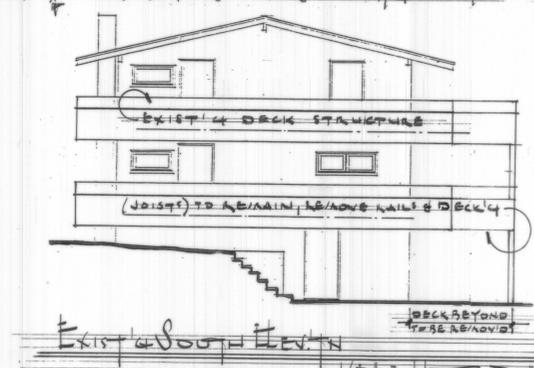

EXIST'g SOUTH ELEVATION

SEA CHALET RENOVATIONS
JAMESTOWN, RHODE ISLAND

DATE: 21 JUNE 1990
DRAWN:
REVISIONS:

ELEVATIONS
Exist'g El'tns & Det.

A.5

ESTES & CO
ARCHITECTS
401.846.3300

79 THAMES ST
NEWPORT, RI
02840 - - 2536