





EXISTING SECOND FLOOR PLAN

SCALE: 1/8"=1'-0"

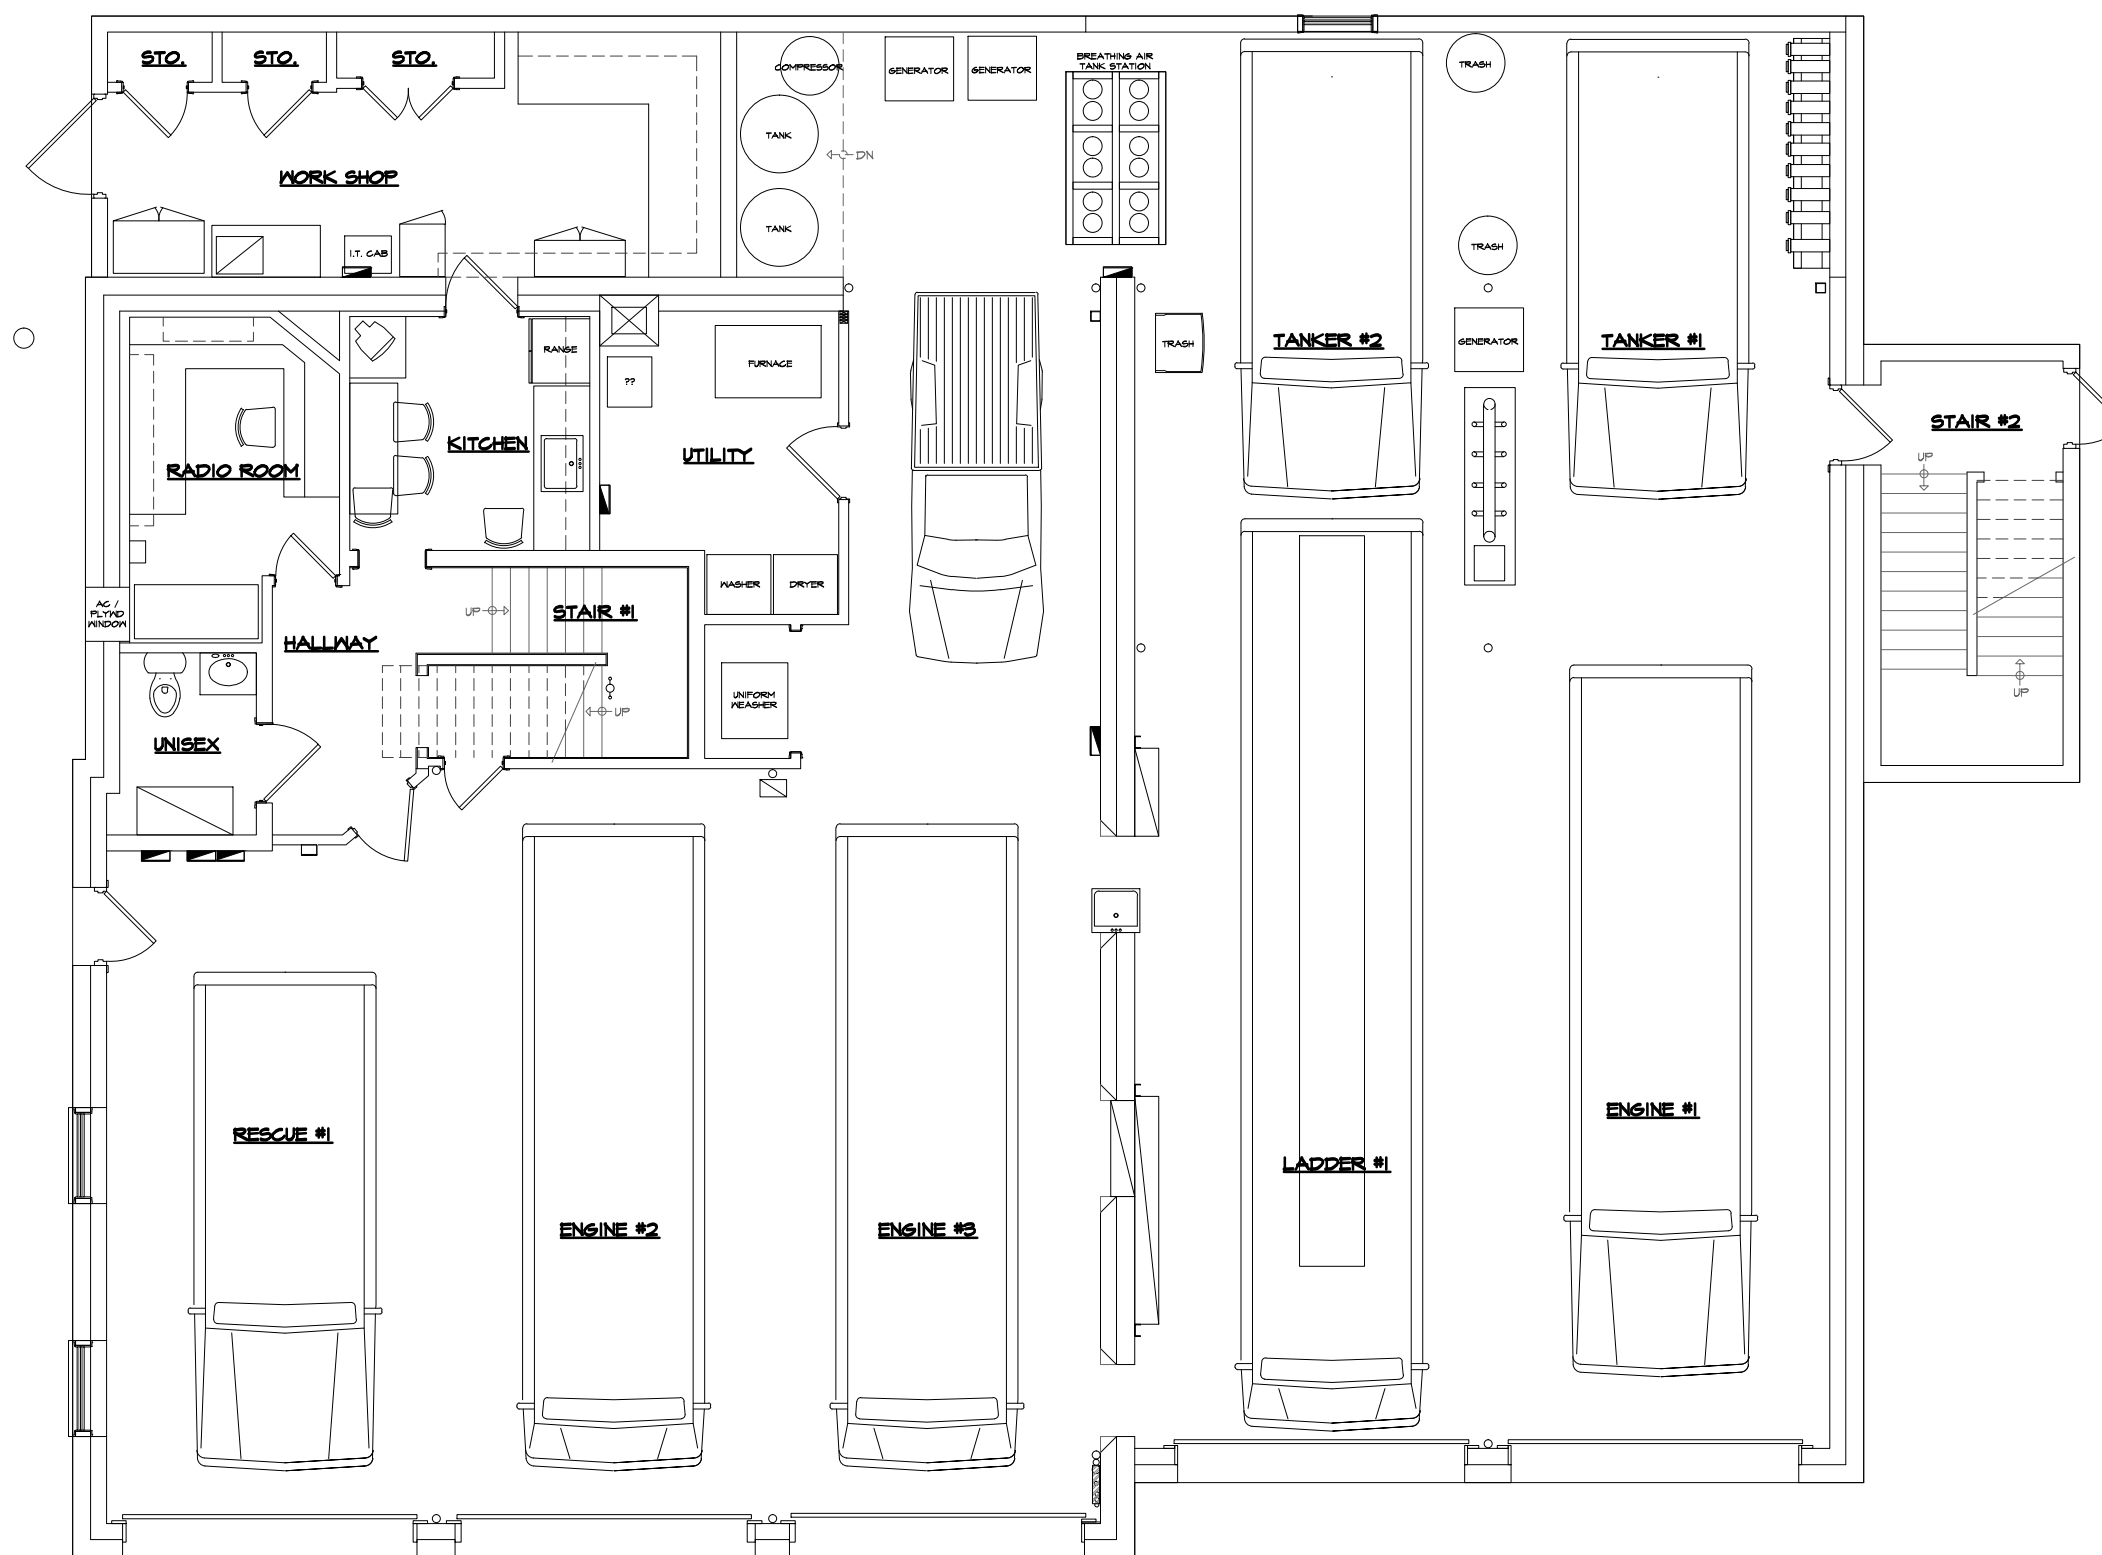

EXISTING FIRST FLOOR PLAN

SCALE: 1/8"=1'-0"

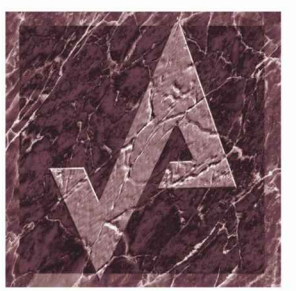

**AHARONIAN
& ASSOCIATES, INC.**
Architects

401-232-5010
www.arch-eng.com



**50 NARRAGANSETT AVE
JAMESTOWN, RI**
MARCH 30, 2015