



SCHEMATIC SECOND FLOOR PLAN

SCALE: 1/8"=1'-0"

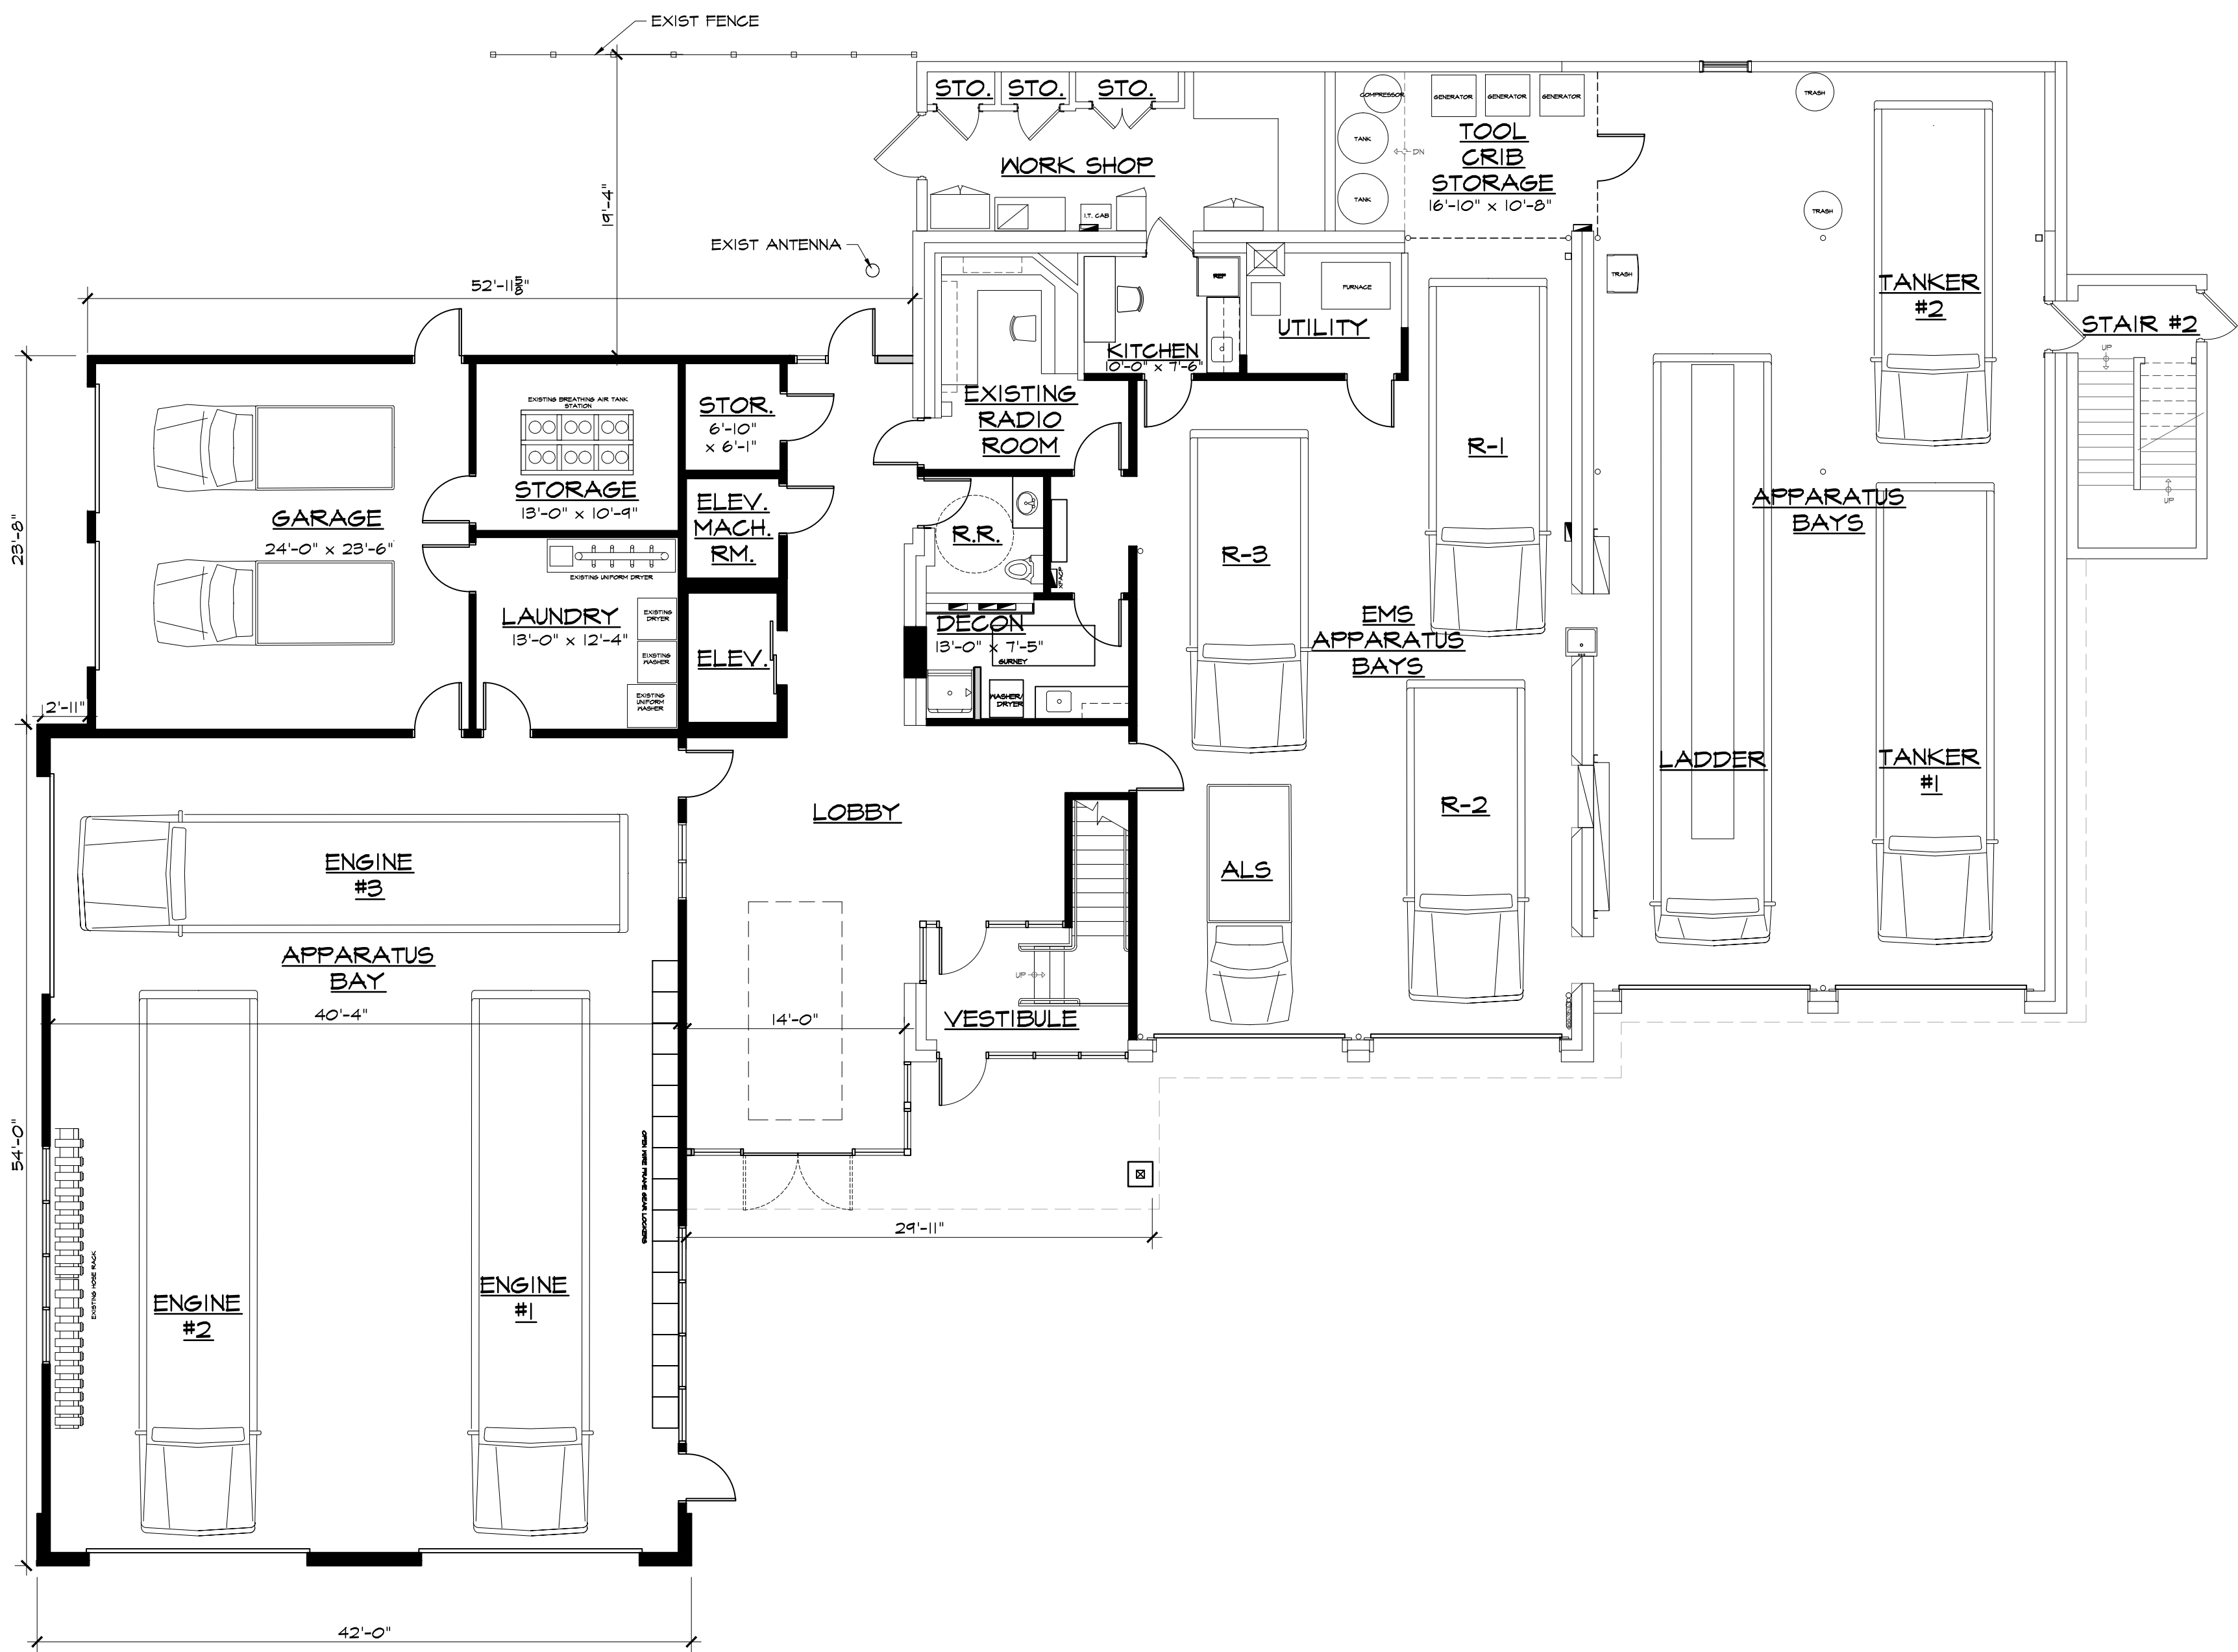

SCHEMATIC FIRST FLOOR PLAN

SCALE: 1/8"=1'-0"

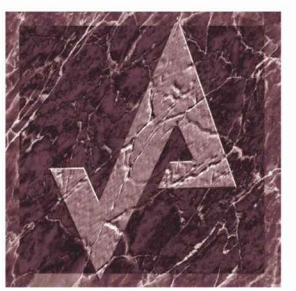

**AHARONIAN
& ASSOCIATES, INC.**
Architects

401-232-5010
www.arch-eng.com



50 NARRAGANSETT AVE
JAMESTOWN, RI
MARCH 30, 2015