
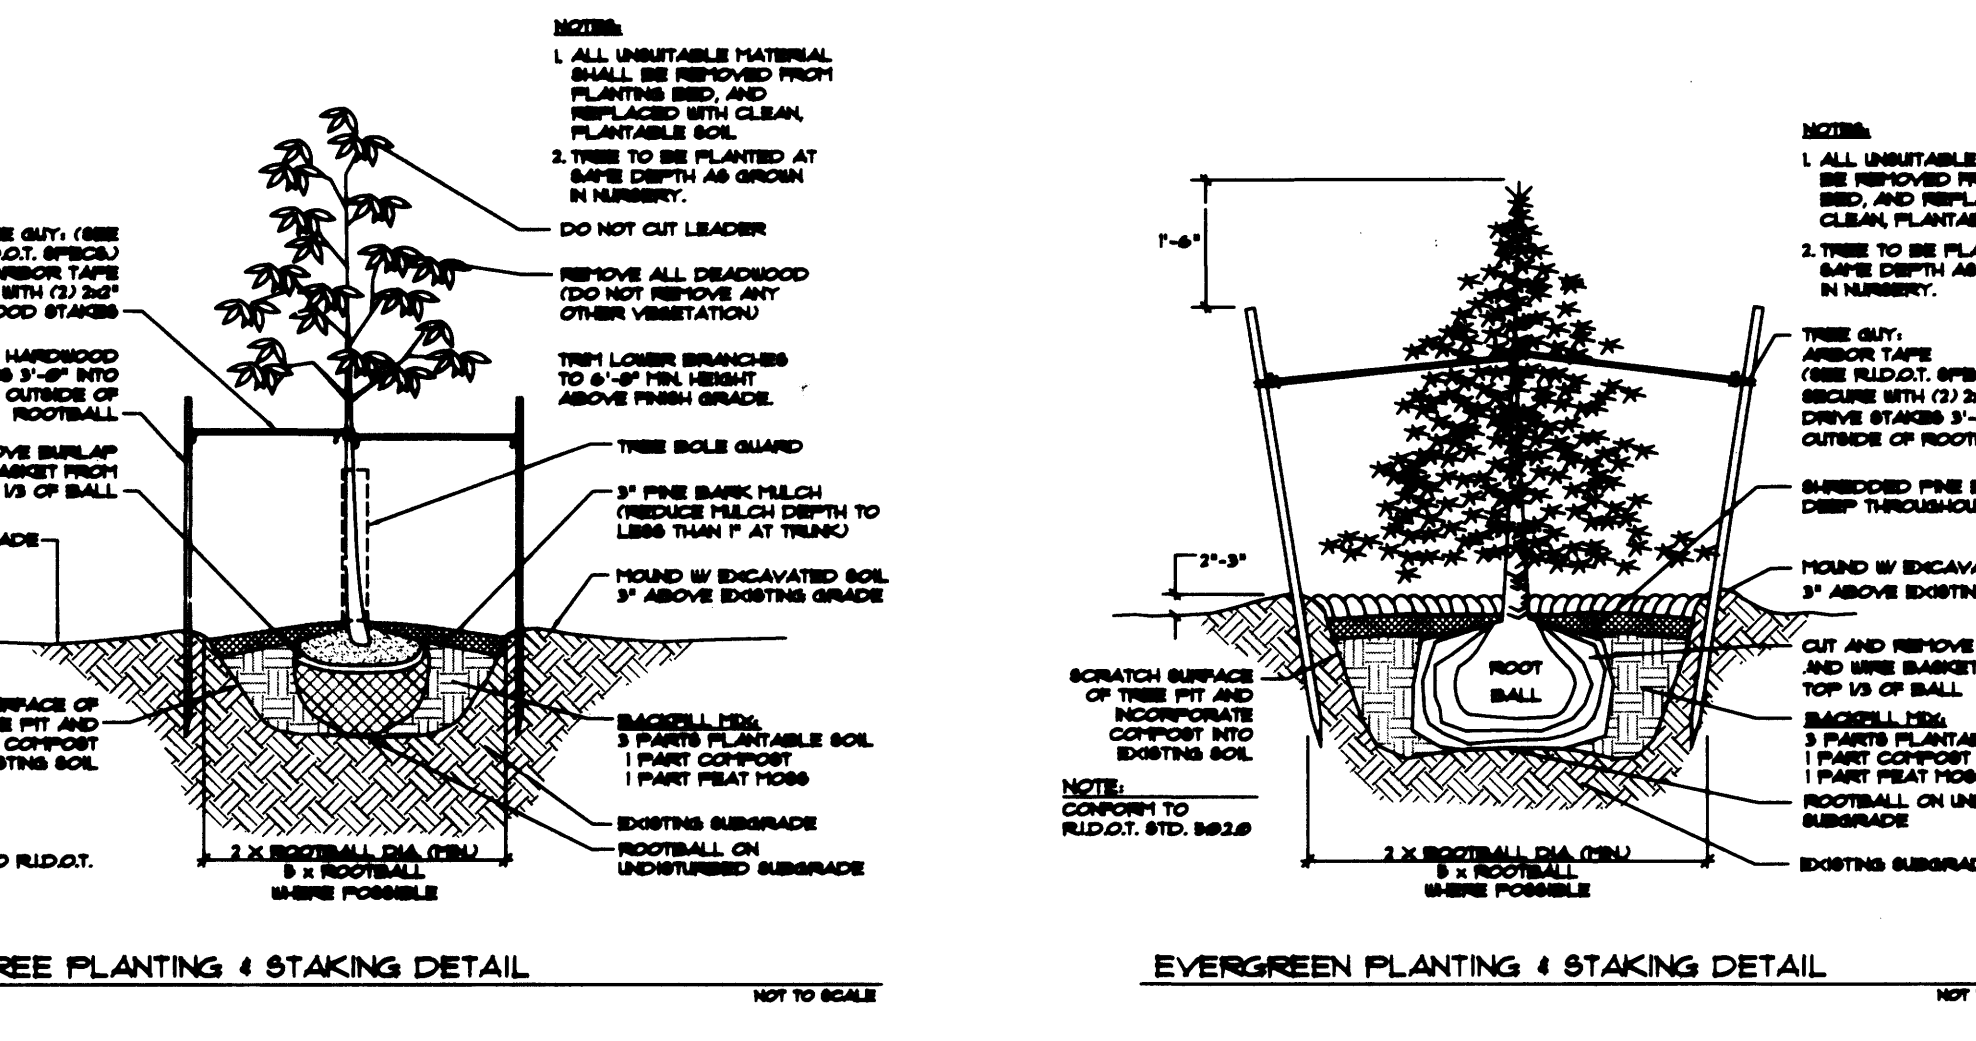
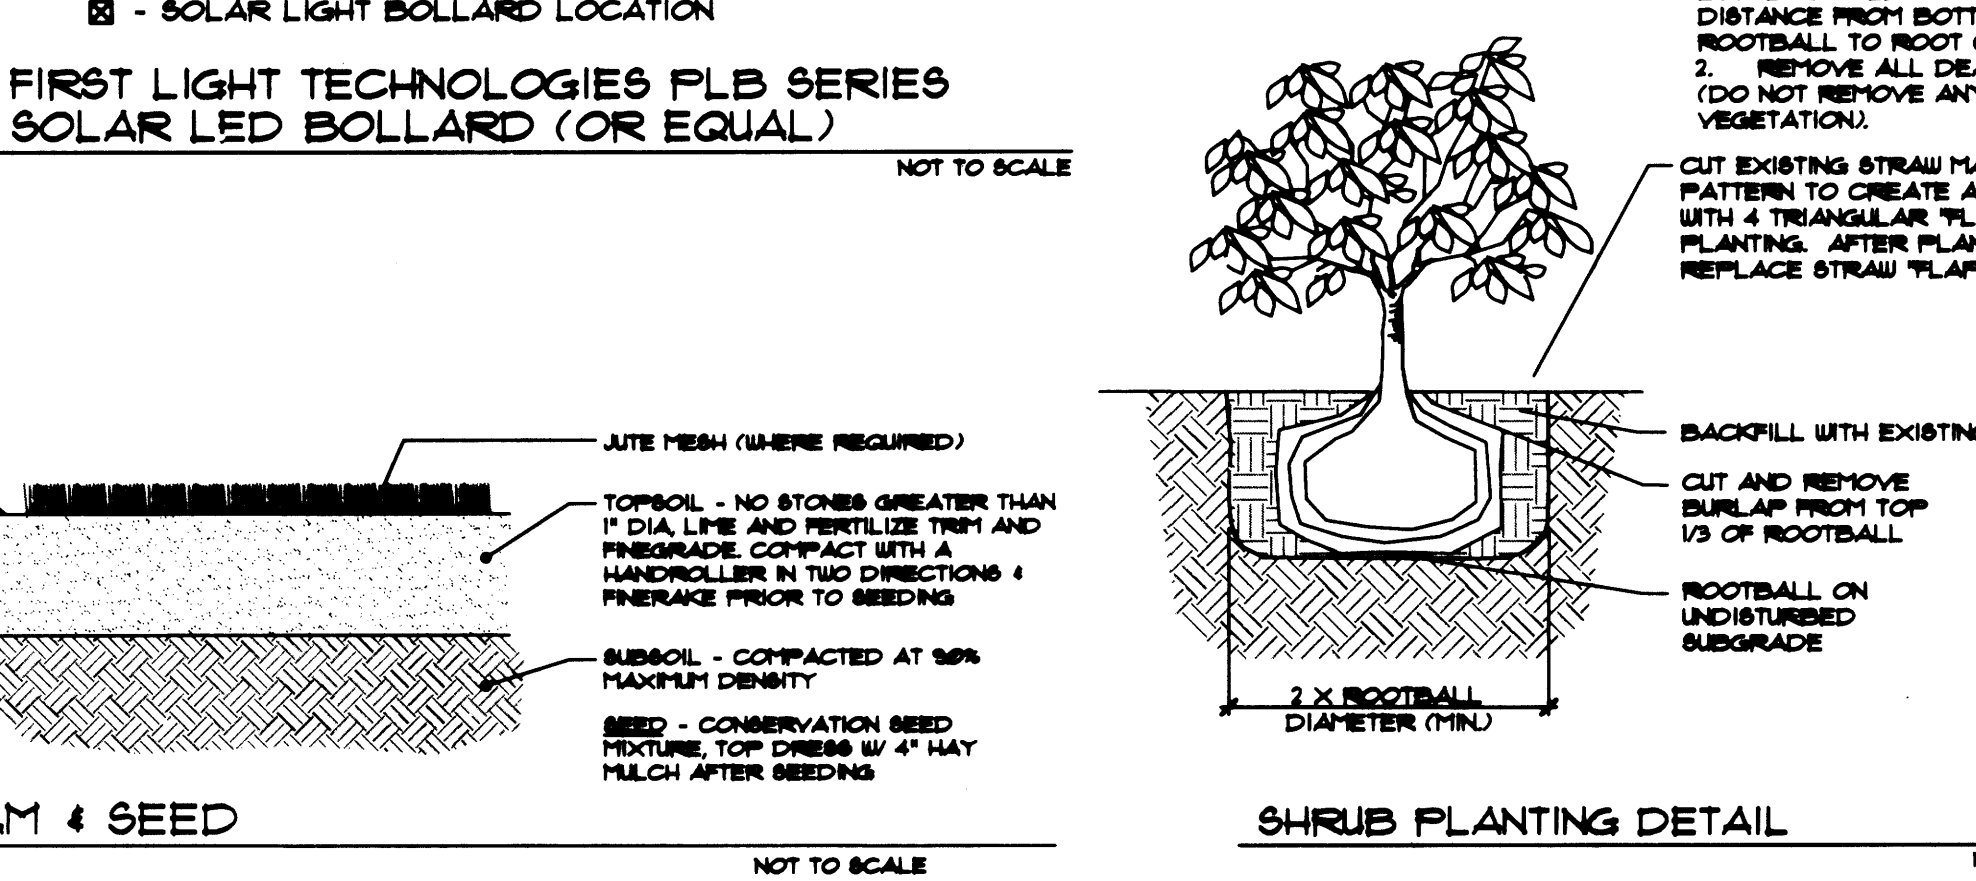
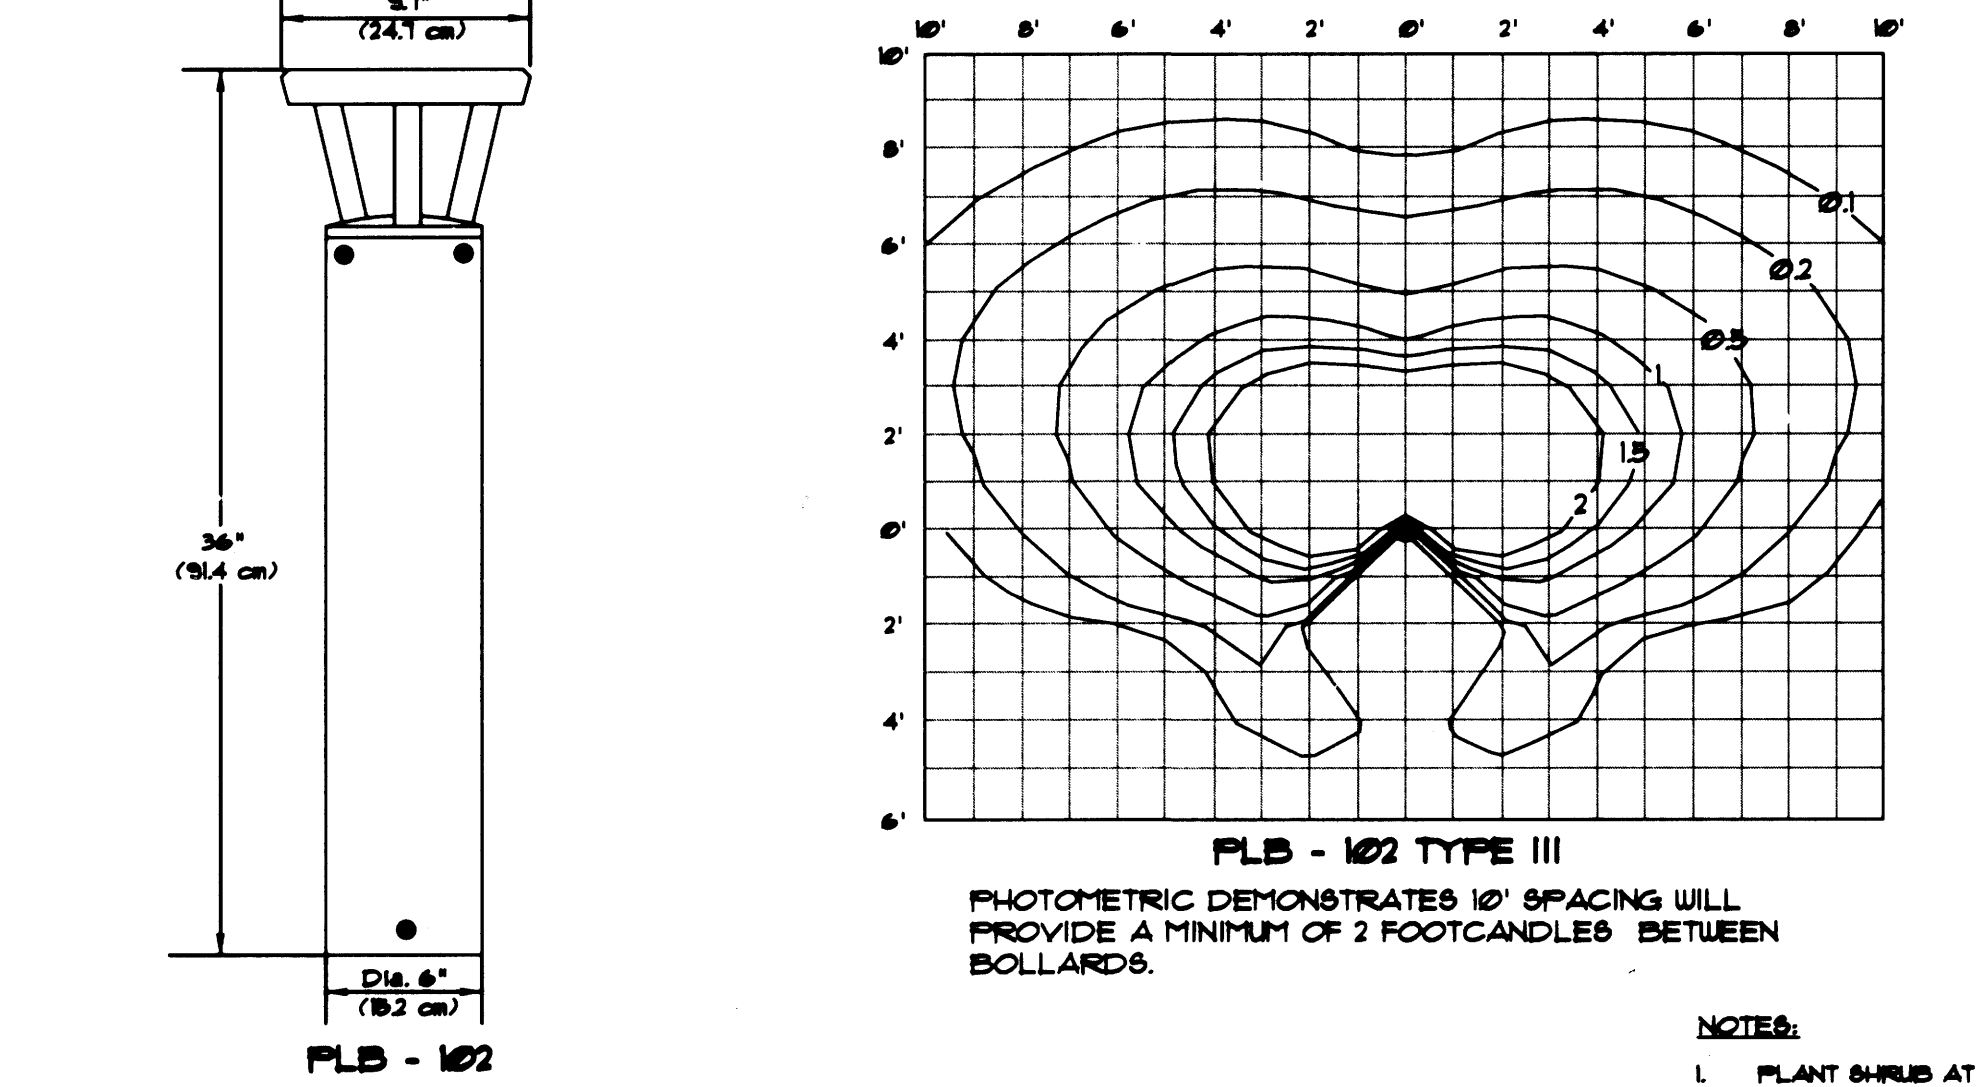
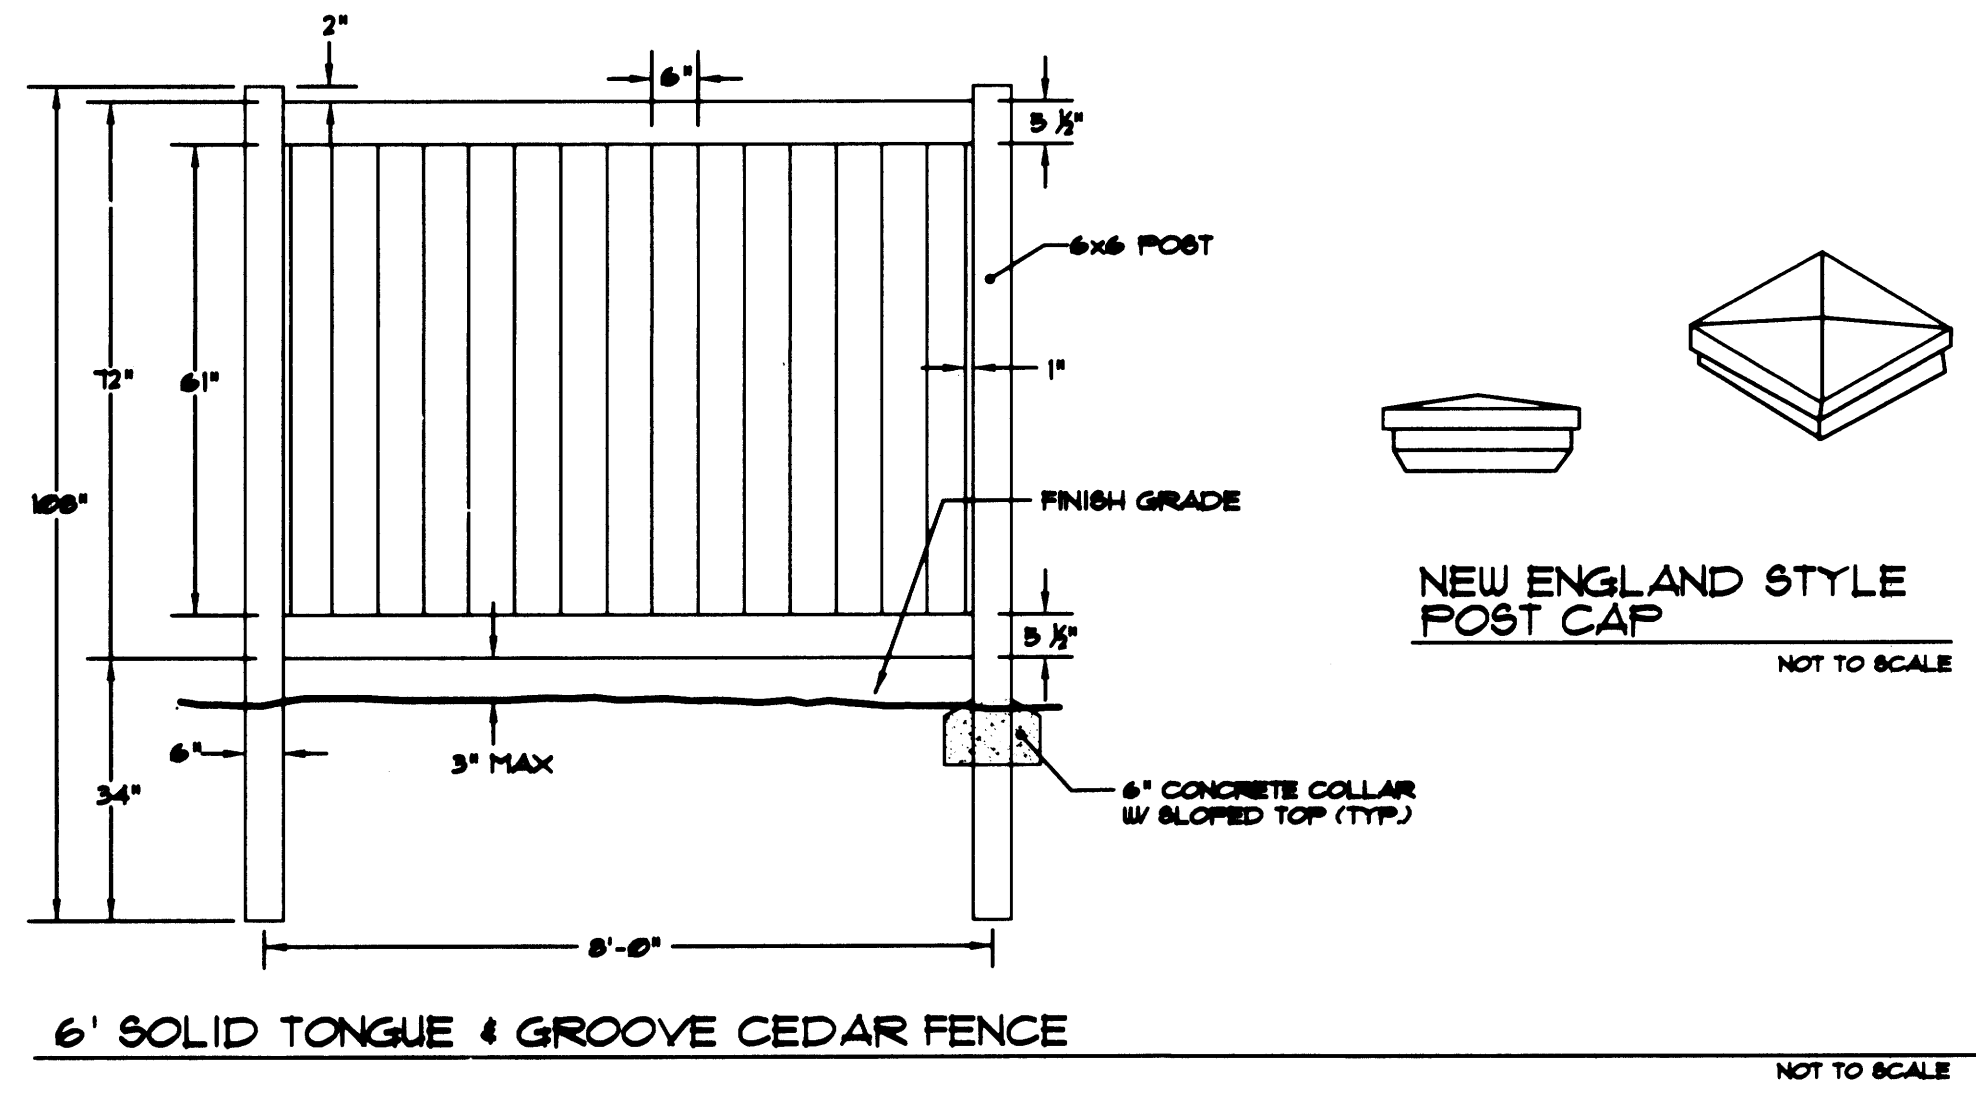


Jamestown Terrace - 06-21-2016.dwg

PLANT SCHEDULE:

Key	Botanical Name/ Common Name	Size	Qty	Comment
A6	ACER SACCHARUM Sugar Maple	2.5"-3" Cal.	1	B 4 B
CJ	CERCIDIPHYLUM JAPONICUM Katsura Tree	2.5"-3" Cal.	2	B 4 B
CK	CORNUS KOUSA Kousa Dogwood	2"-2.5" Cal.	2	B 4 B
IC	ILEX CRENATA 'CONVEXA' Convex Leaf Japanese Holly	2'-2.5' Height	45	B 4 B
P6'C	PRUNUS BARGENTII 'COLUMNARIS' Columnar Bargent's Cherry	2"-2.5" Cal.	5	B 4 B
TGG	THUJA STANDISHII X FLICATA 'GREEN GIANT' Green Giant Arborvitae	7'-8' Height	9	B 4 B

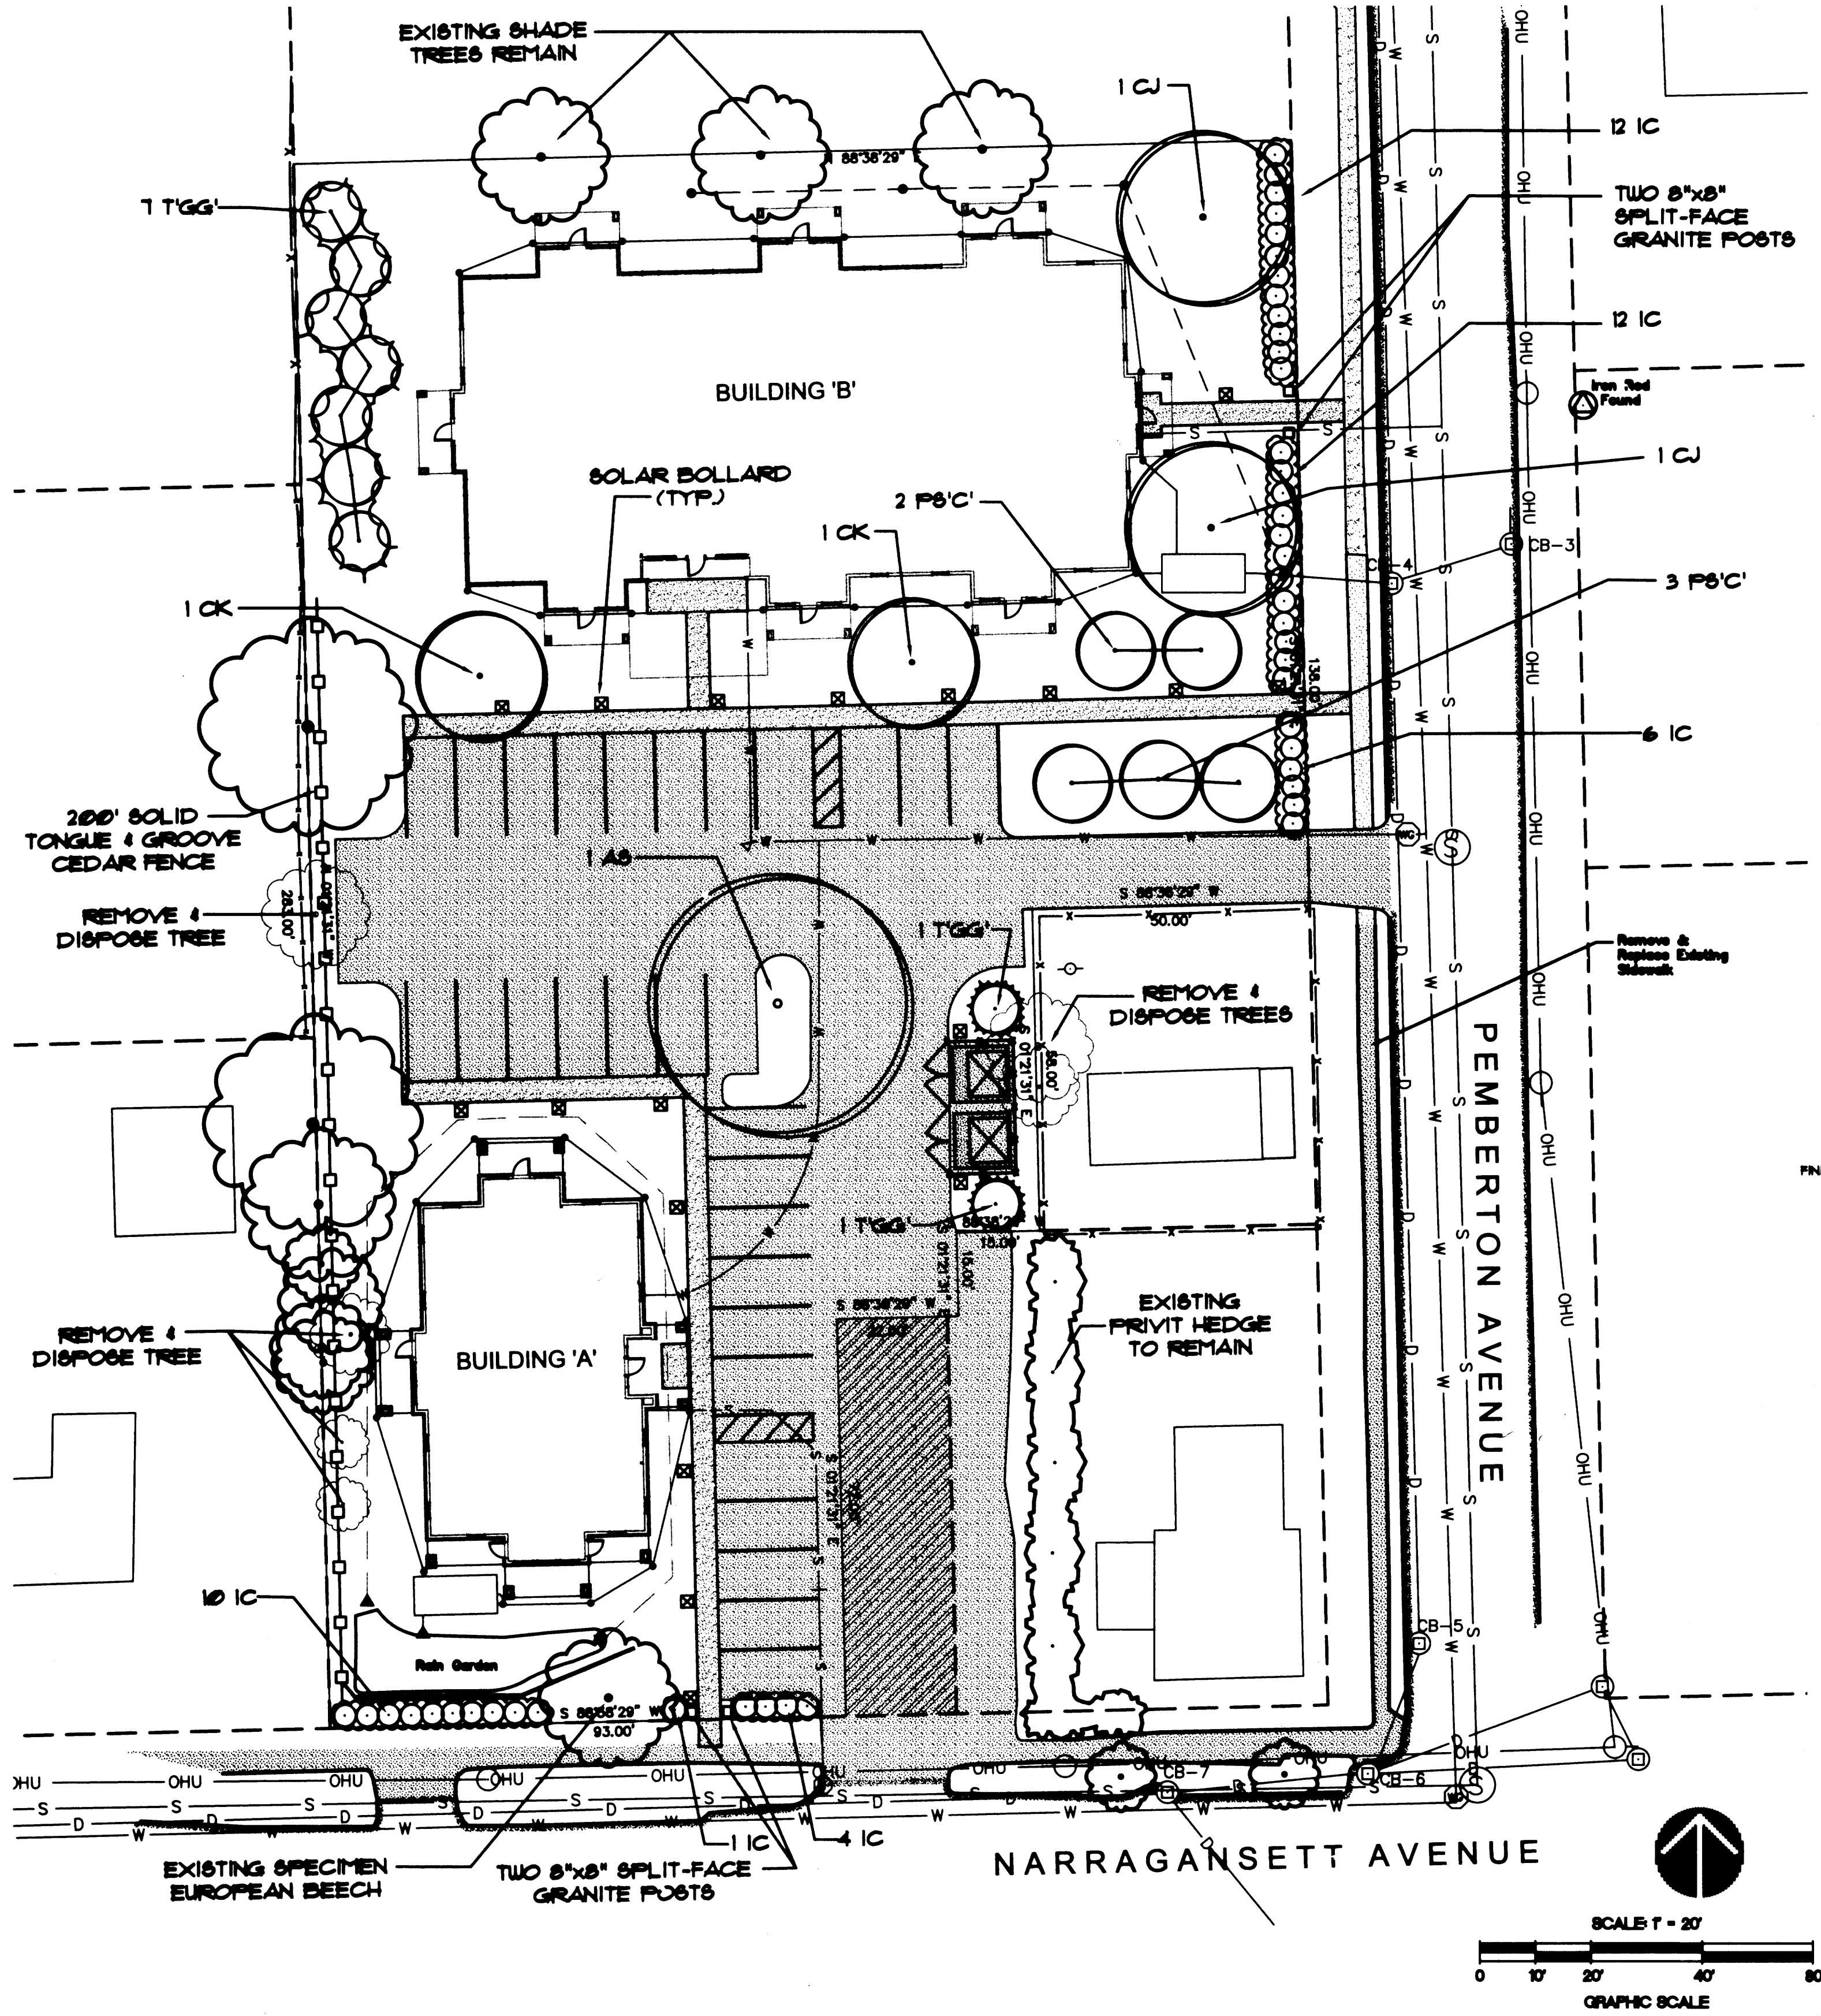

Revision: _____
Bk: 371

REFERENCES:
PLAN PREPARED BY AMERICAN ENGINEERING, INC. ENTITLED "SITE PLAN FOR JAMESTOWN TERRACE" SHEET 3 OF 5 DATED 06/16/2016.




JAMESTOWN TERRACE

SUBMISSION APPROVED AS SUBMITTED
DATE: July 9, 2016
PLANNING COMMISSION CHAIR
TOWN OF JAMESTOWN RI

A.P. 8, LOT 79
JAMESTOWN, RI

OWNER:
HOLY GHOST SOCIETY OF JAMESTOWN
158 NARRAGANSETT AVENUE
JAMESTOWN, RI 02835
APPLICANT:
DOUGLAS ENTERPRISES, LTD.
P.O. BOX 385
WAKEFIELD, RI 02880

THE GIFFORD DESIGN GROUP, Inc.
LANDSCAPE ARCHITECTURE
ENVIRONMENTAL PLANNING
4096 MENDON ROAD, CUMBERLAND, RHODE ISLAND 02864
PHONE (401) 671-6336 FAX (401) 671-6466

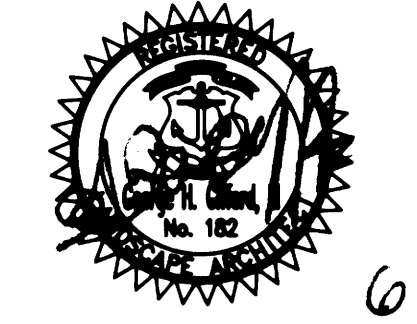

FINAL SUBMISSION

LANDSCAPE PLAN

PROJECT NO. 232.811	DRAWING 1 OF 1
DATE: JUNE 2016	DRAWING NO. 1
SCALE: AS SHOWN	CHECKED BY: GHG
DRAWN BY: CB	