

# SECOND FLOOR PLAN

SCALE: 1/4" = 1'-0"


DATE: JANUARY 28, 1987



WESTWOOD HOUSE CONDOS  
JAMESTOWN, R. I.

HPF 45A(BRCS)

FLOOR PLAN: UNIT #1

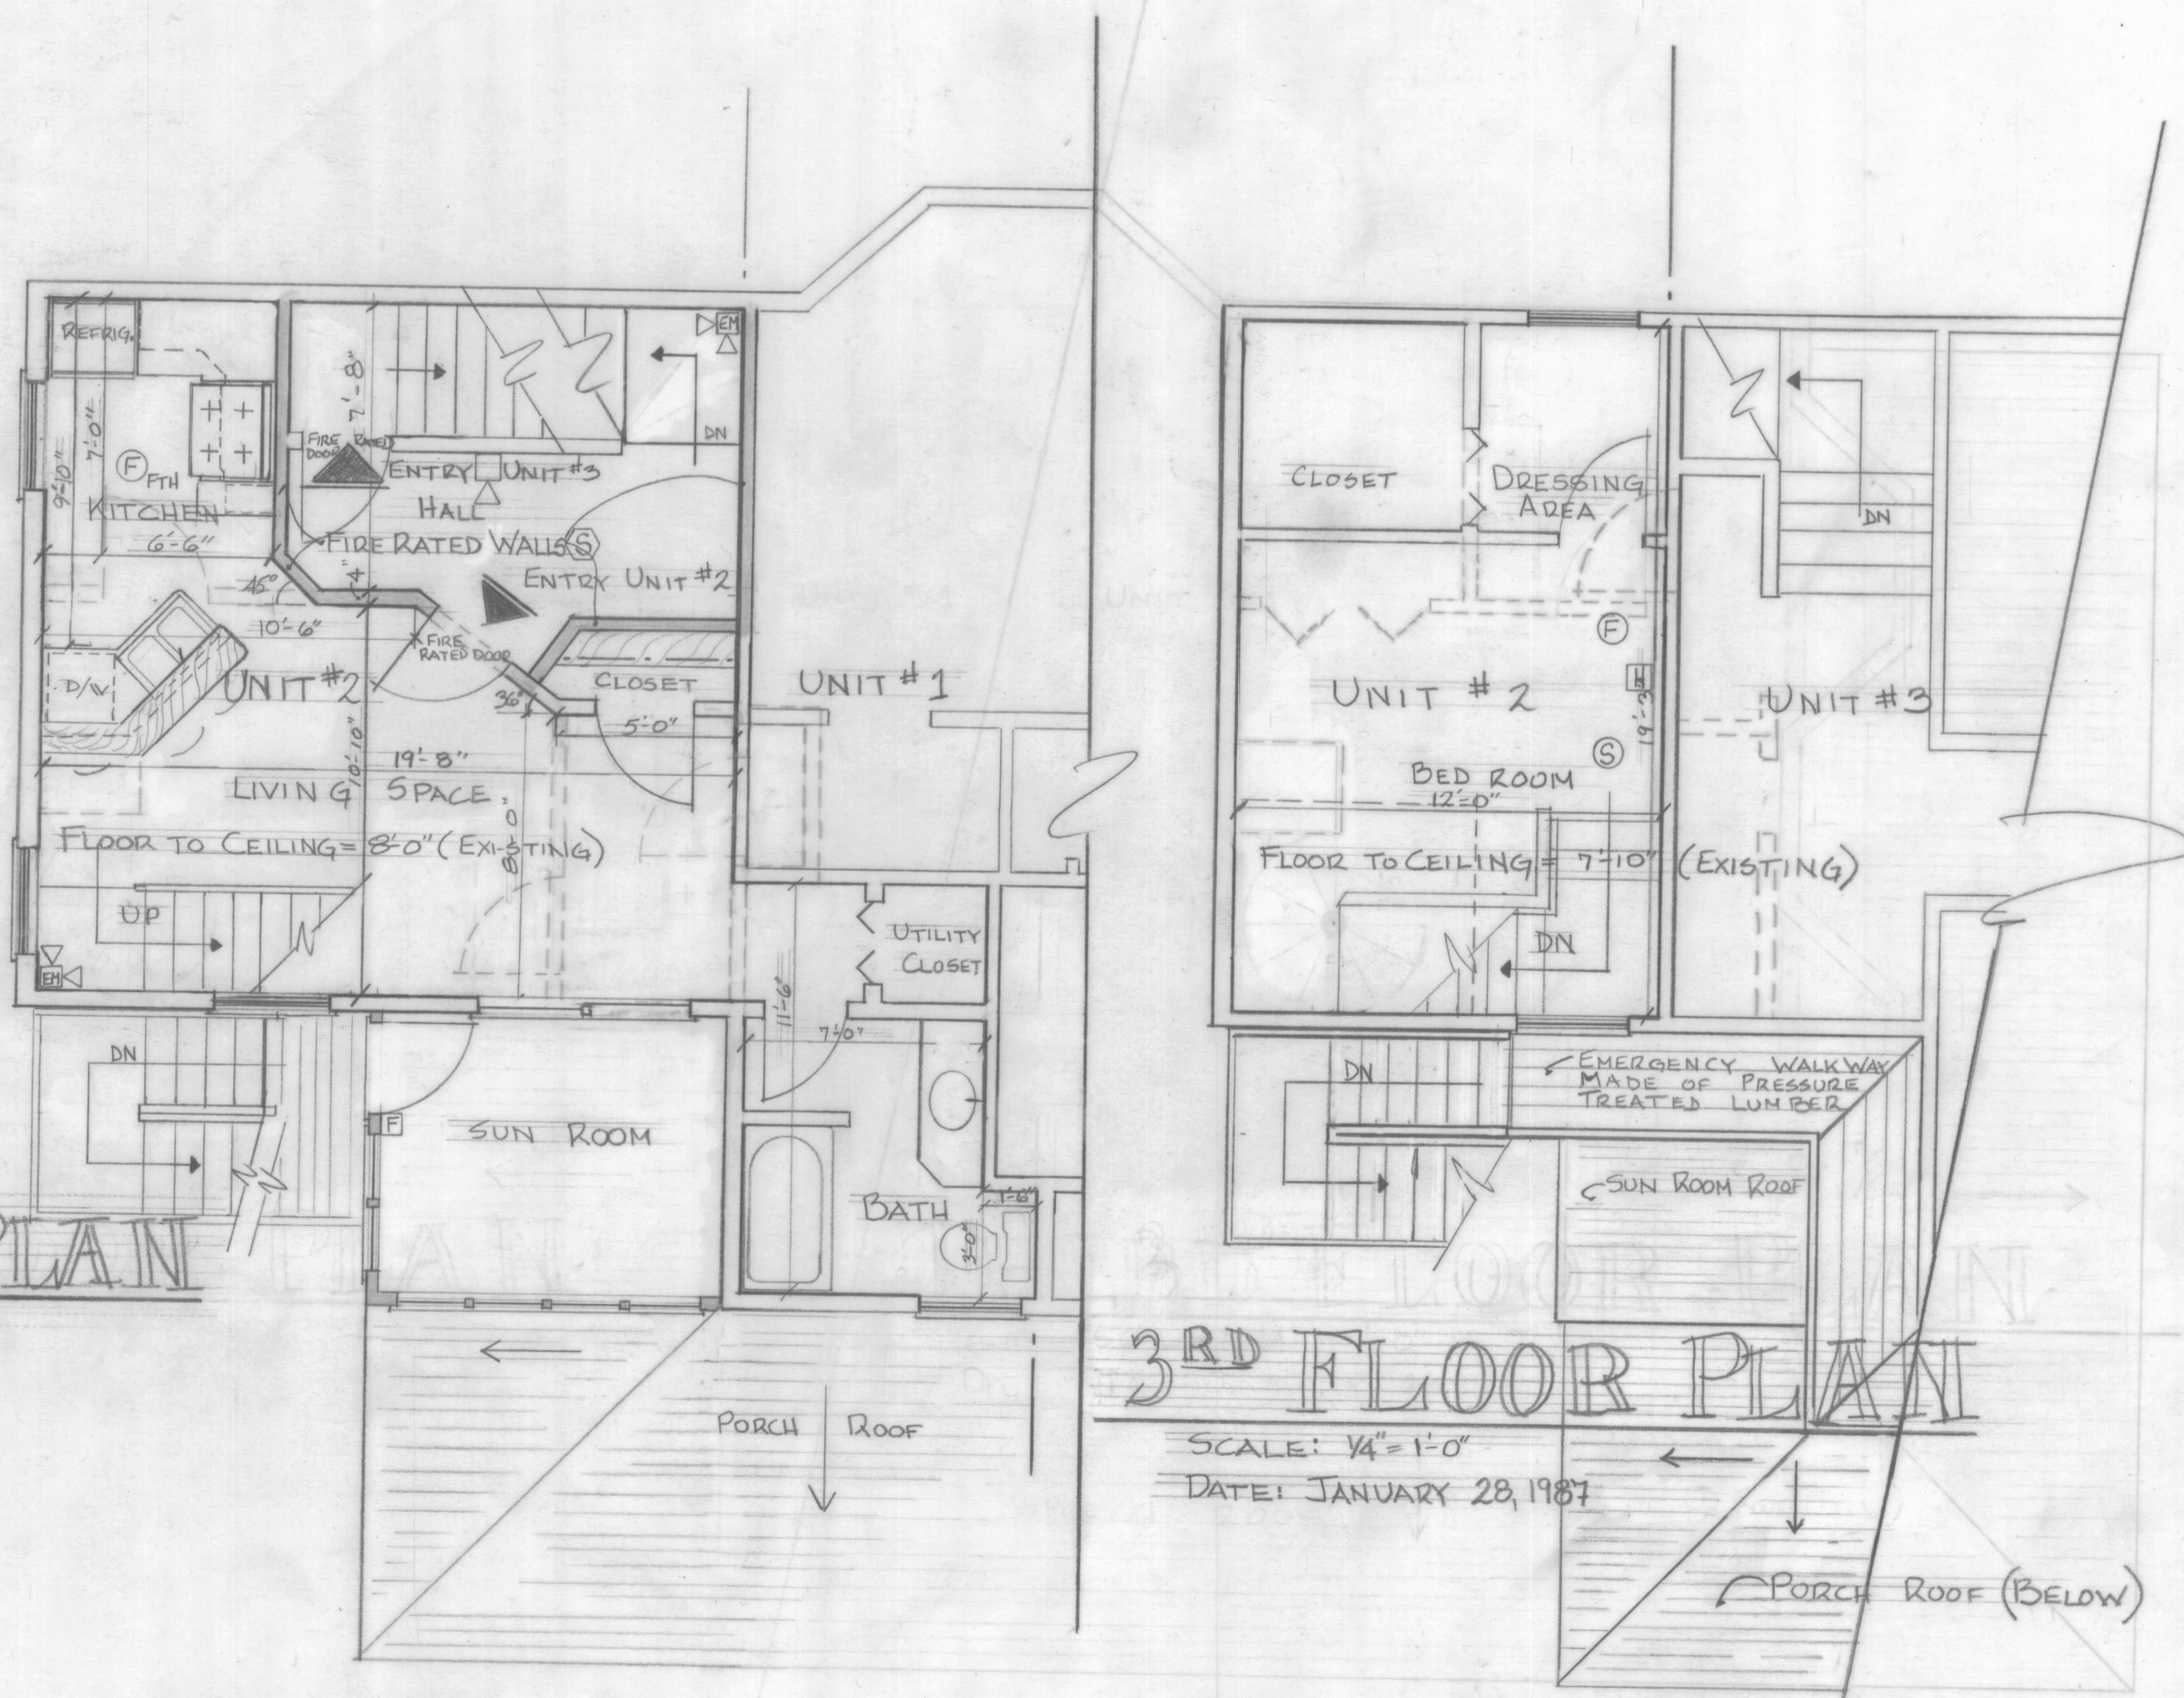


# 2ND FLOOR PLAN

SCALE: 1/4" = 1'-0"

# 3RD FLOOR PLAN

SCALE: 1/4" = 1'-0"

DATE: JANUARY 28, 1987

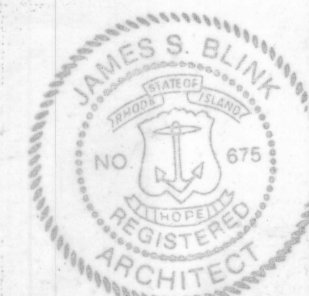

WESTWOOD HOUSE CONDOS  
JAMESTOWN, R. I.

HPF 45A(BRCS)

FLOOR PLAN: UNIT #2