


RESOLUTION NUMBER 5
BORROWING FOR FIRE DEPARTMENT PURPOSES
THROUGH ISSUANCE OF BONDS

RESOLVED, That the qualified Electors of the Town of Jamestown vote to authorize the Finance Director, with the consent and approval of the Town Council, pursuant to Section 45-12-2 of the General Laws of the State of Rhode Island, to borrow and issue bonds, from time to time, but not to exceed in the whole, the sum of Two Million Five Hundred Thousand dollars (\$2,500,000.00), to finance up to \$2,200,000 for renovations and an addition to the Fire Department at 50 Narragansett Avenue and 4 Grinnell Street and up to \$300,000 for a fire truck and related equipment, including design costs and costs of issuance and payment of interest on any temporary notes.




EXISTING VIEW - TRAVELING EAST ON NARRAGANSETT AVE
SCALE: NTS

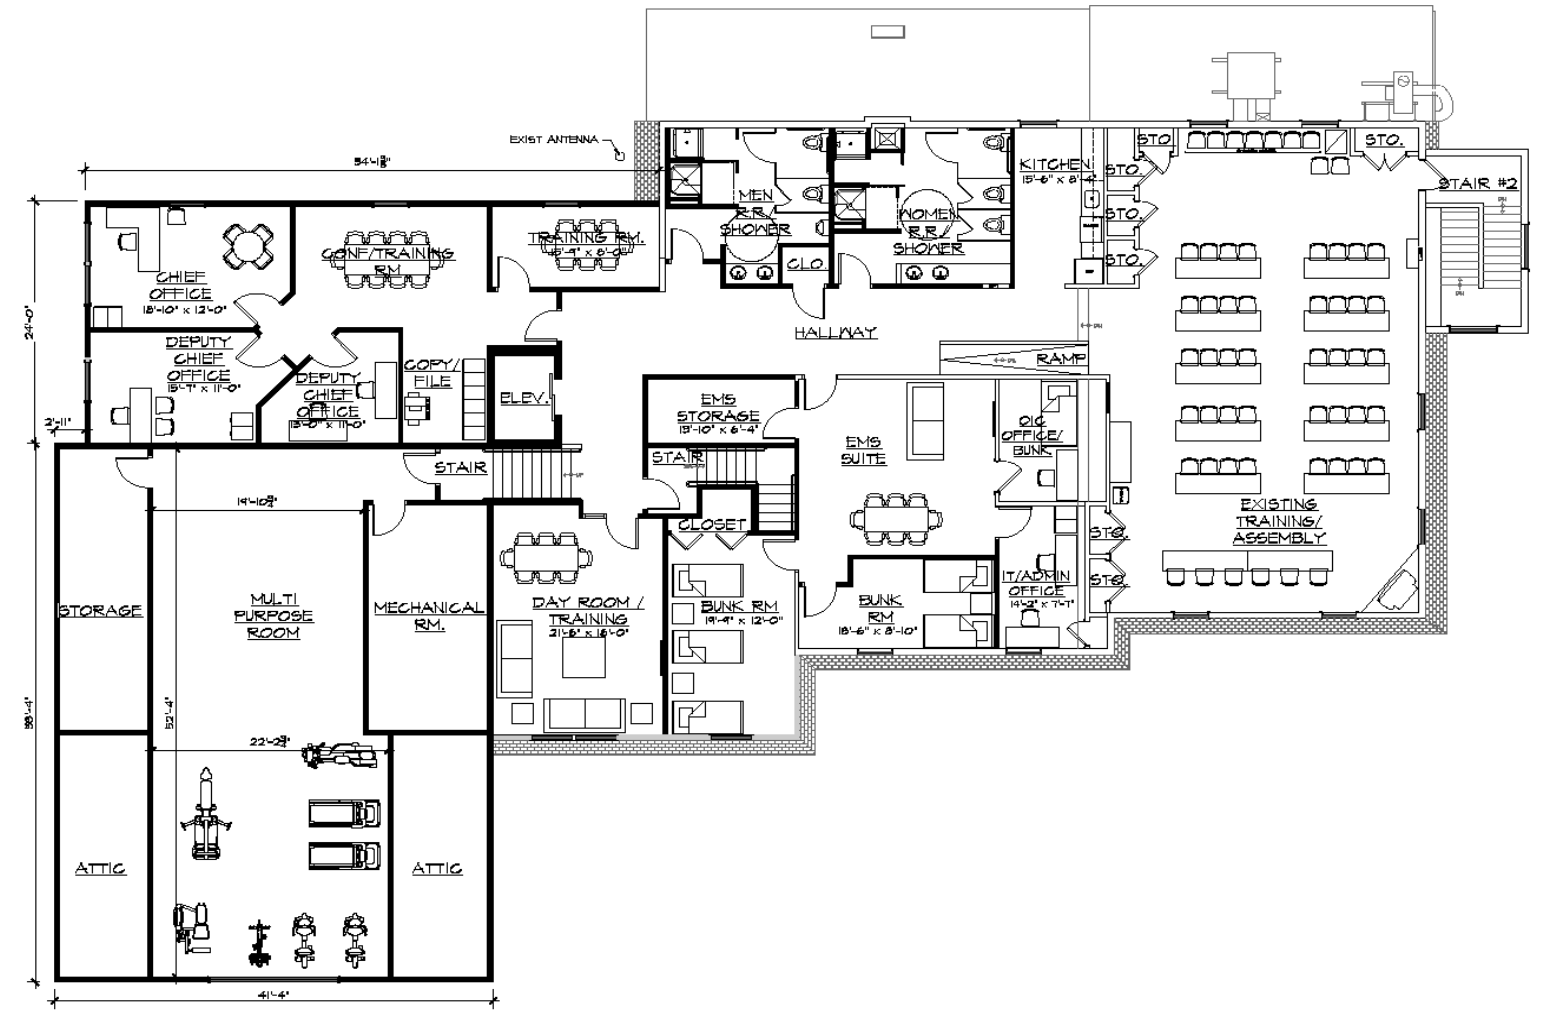

SCHEMATIC SECOND FLOOR PLAN
SCALE: 1/8"=1'-0"



PROPOSED VIEW - TRAVELING EAST ON NARRAGANSETT AVE
SCALE: NTS

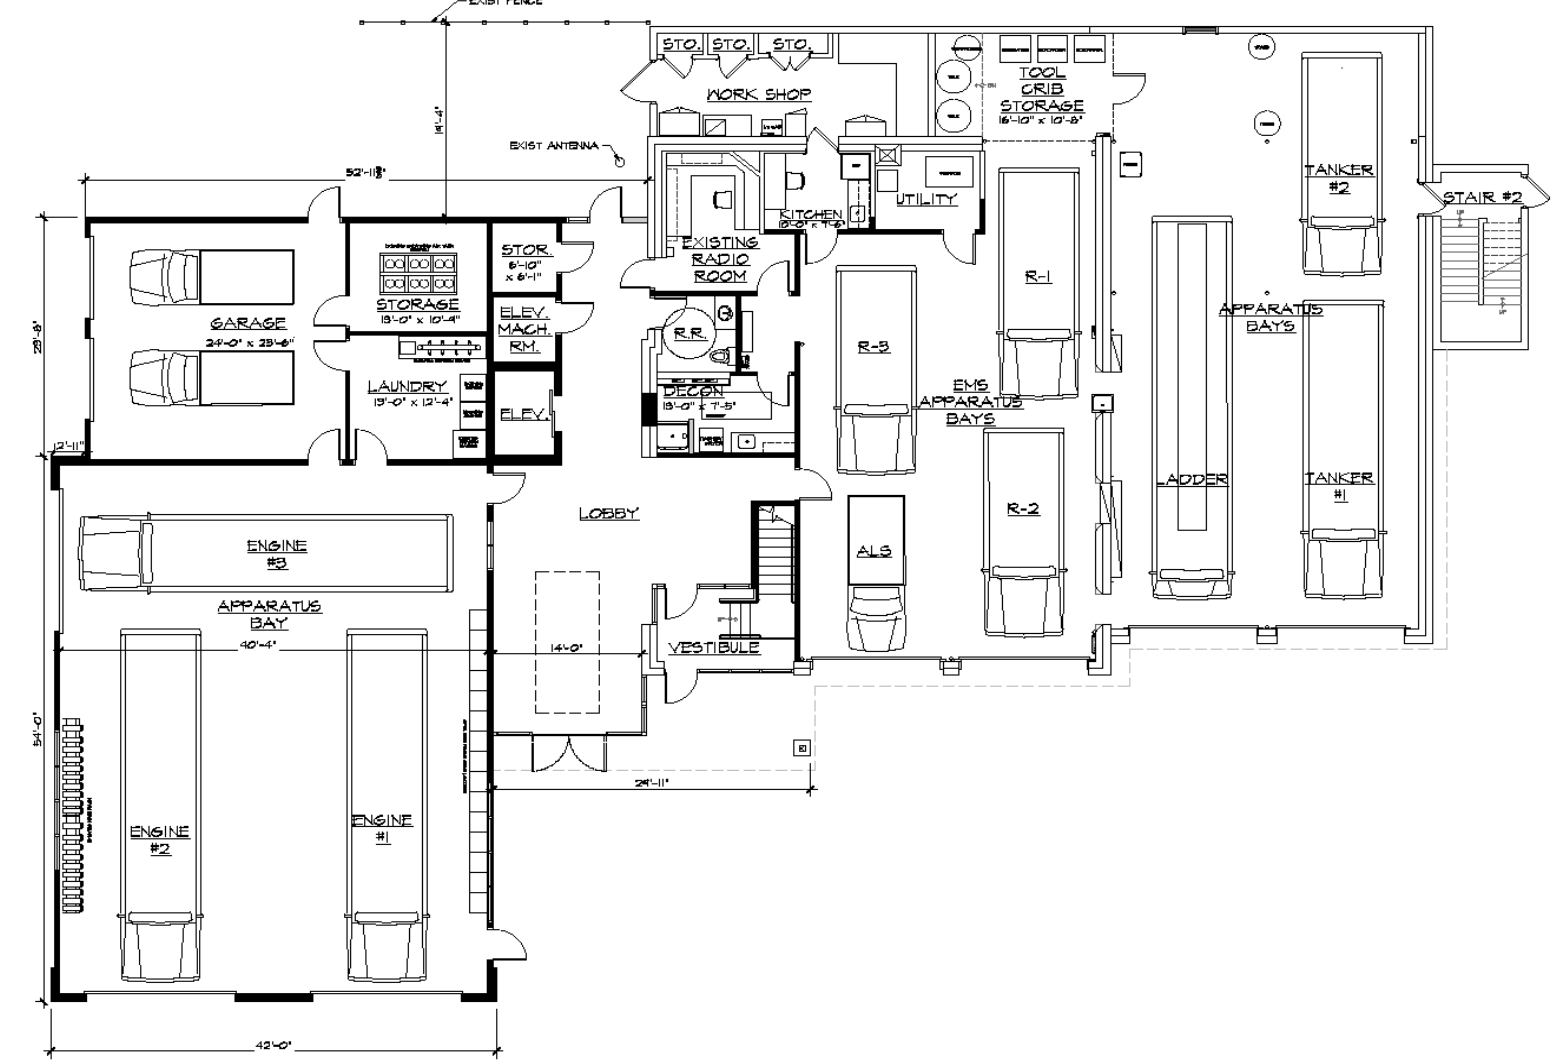

SCHEMATIC FIRST FLOOR PLAN
SCALE: 1/8"=1'-0"