

**FIRST FLOOR FRAMING PLAN**  
 SCALE: 1/8" = 1'-0"

DRAWING NO. **S1**


TITLE: **JAMESTOWN GOLF COURSE BLDG.**  
**245 CONANICUS AVE.**  
**JAMESTOWN, RI**

C.A. PREITZER ASSOCIATES INC.  
 STRUCTURAL ENGINEERS  
 50 Freeway Drive  
 Cranston, R.I. 02920  
 TEL. 401-785-2690 FAX: 401-461-9360  
 DESIGN, CONSULTATION, INVESTIGATION



PREPARED FOR:  
**TOWN OF JAMESTOWN**  
**93 NARRAGANSETT AVE.**  
**JAMESTOWN, RHODE ISLAND**

DATE: 8/4/2011 FILE NO. 211686.20

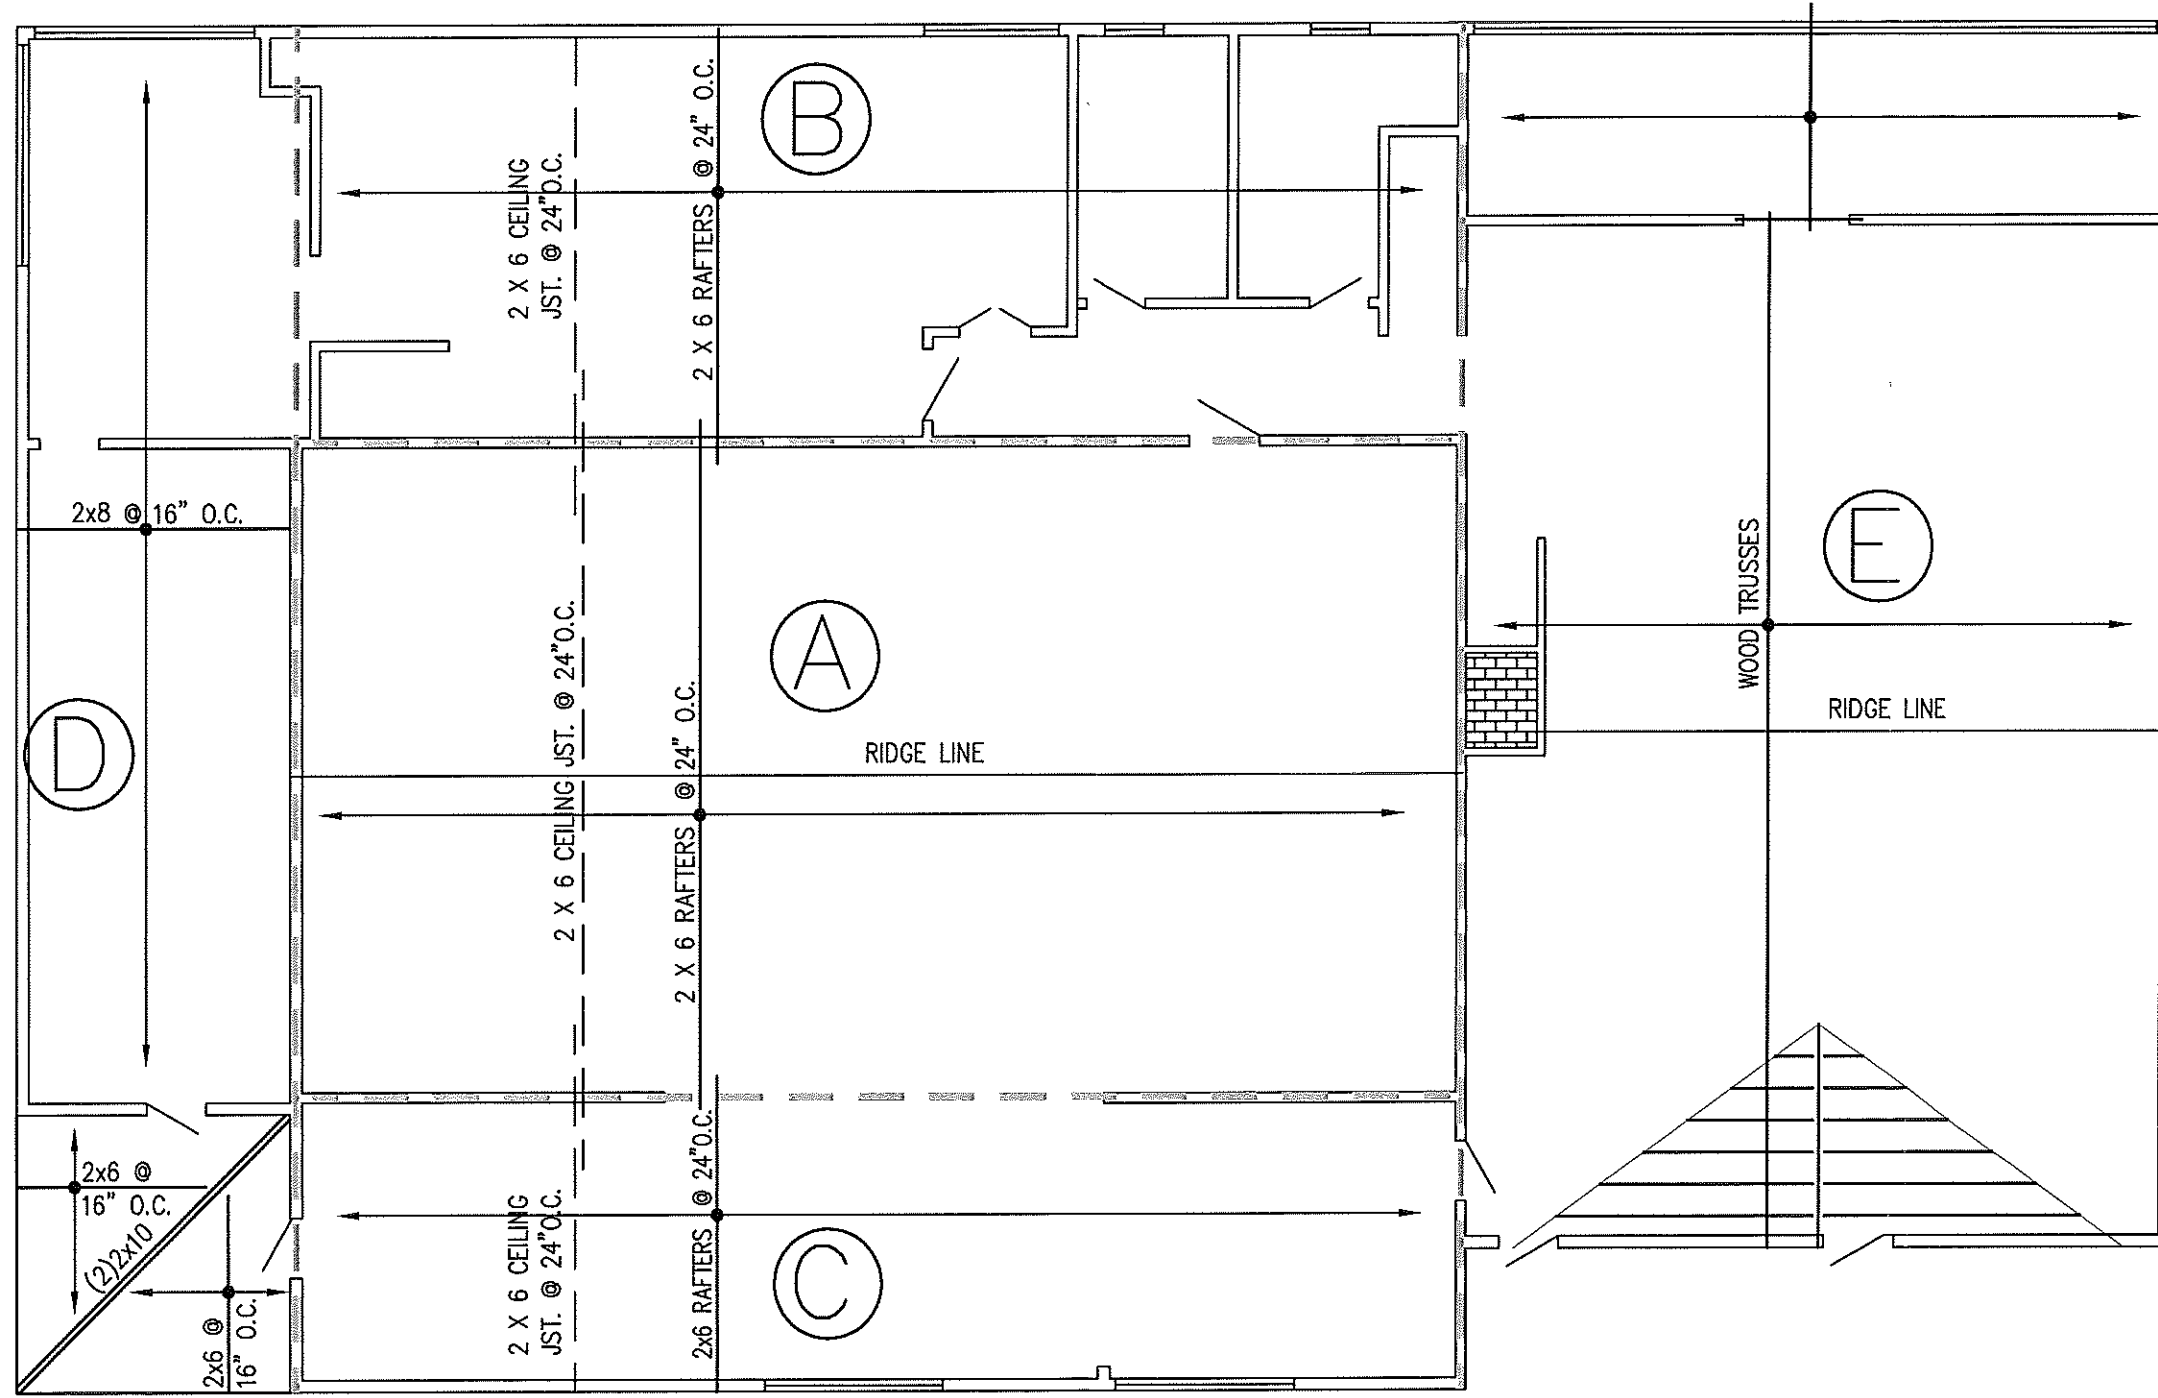

**ROOF FRAMING PLAN**

SCALE: 1/8" = 1'-0"

DRAWING NO.

**S2**

TITLE:  
**JAMESTOWN GOLF COURSE BLDG.**  
 245 CONANICUS AVE.  
 JAMESTOWN, RI

DATE: 8/4/2011 FILE NO. 211686.20

C.A. PRETZER ASSOCIATES INC.  
 STRUCTURAL ENGINEERS  
 50 Freeway Drive  
 Cranston, R.I. 02920  
 TEL. 401-785-2690 FAX: 401-461-9360  
 DESIGN, CONSULTATION, INVESTIGATION



PREPARED FOR:  
**TOWN OF JAMESTOWN**  
 93 NARRAGANSETT AVE.  
 JAMESTOWN, RHODE ISLAND