
Doc# 00053846 Bk: 911 Ps: 183

JAMESTOWN TOWN CLER

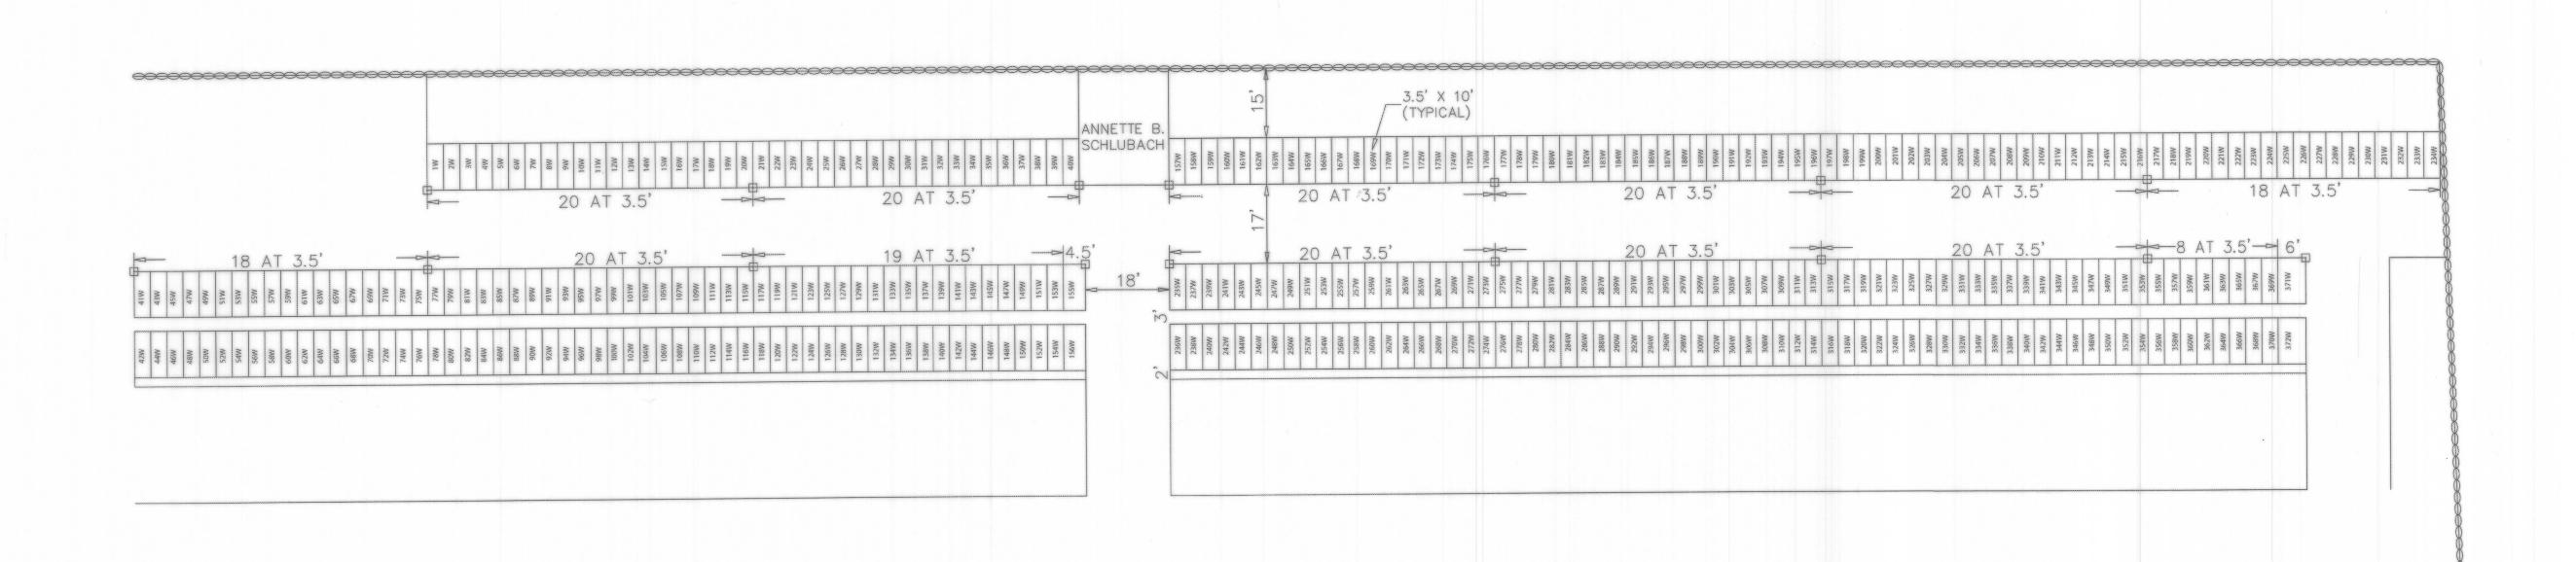

THIS SURVEY HAS BEEN CONDUCTED AND THE PLAN HAS BEEN PREPARED PURSUANT TO SECTION 9 OF THE RULES AND REGULATIONS ADOPTED BY THE RHODE ISLAND STATE BOARD OF REGISTRATION FOR PROFESSIONAL LAND SURVEYORS ON NOVEMBER 25, 2015, AS FOLLOWS:

TYPE OF BOUNDARY SURVEY: LIMITED CONTENT BOUNDARY SURVEY

MEASUREMENT SPECIFICATION: CLASS I

STATEMENT OF PURPOSE: THE PURPOSE FOR THE CONDUCT OF THE SURVEY AND FOR THE PREPARATION OF THE PLAN IS AS FOLLOWS:

1) PREPARE A PROPOSED SITE PLAN.

PRESIDENT, R.C. COURNOYER ENTERPRISES, INC.

WEST SECTION OF OLD CEDAR CEMETERY

JAMESTOWN , RHODE ISLAND

SCALE: 1" = 20' DATE: NOV. 2017

BY: RC COURNOYER ENTERPRISES, INC.

