


THIRD FLOOR PLAN
SCALE: 1/4"=1'

THIRD FLOOR OFFICE UNIT
 FLOOR ELEVATION : 76.95'
 CEILING ELEVATION : 86.95'
 SQUARE FOOTAGE
 TOWNHOUSE "A" : 430 sq ft
 TOWNHOUSE "B" : 446 sq ft

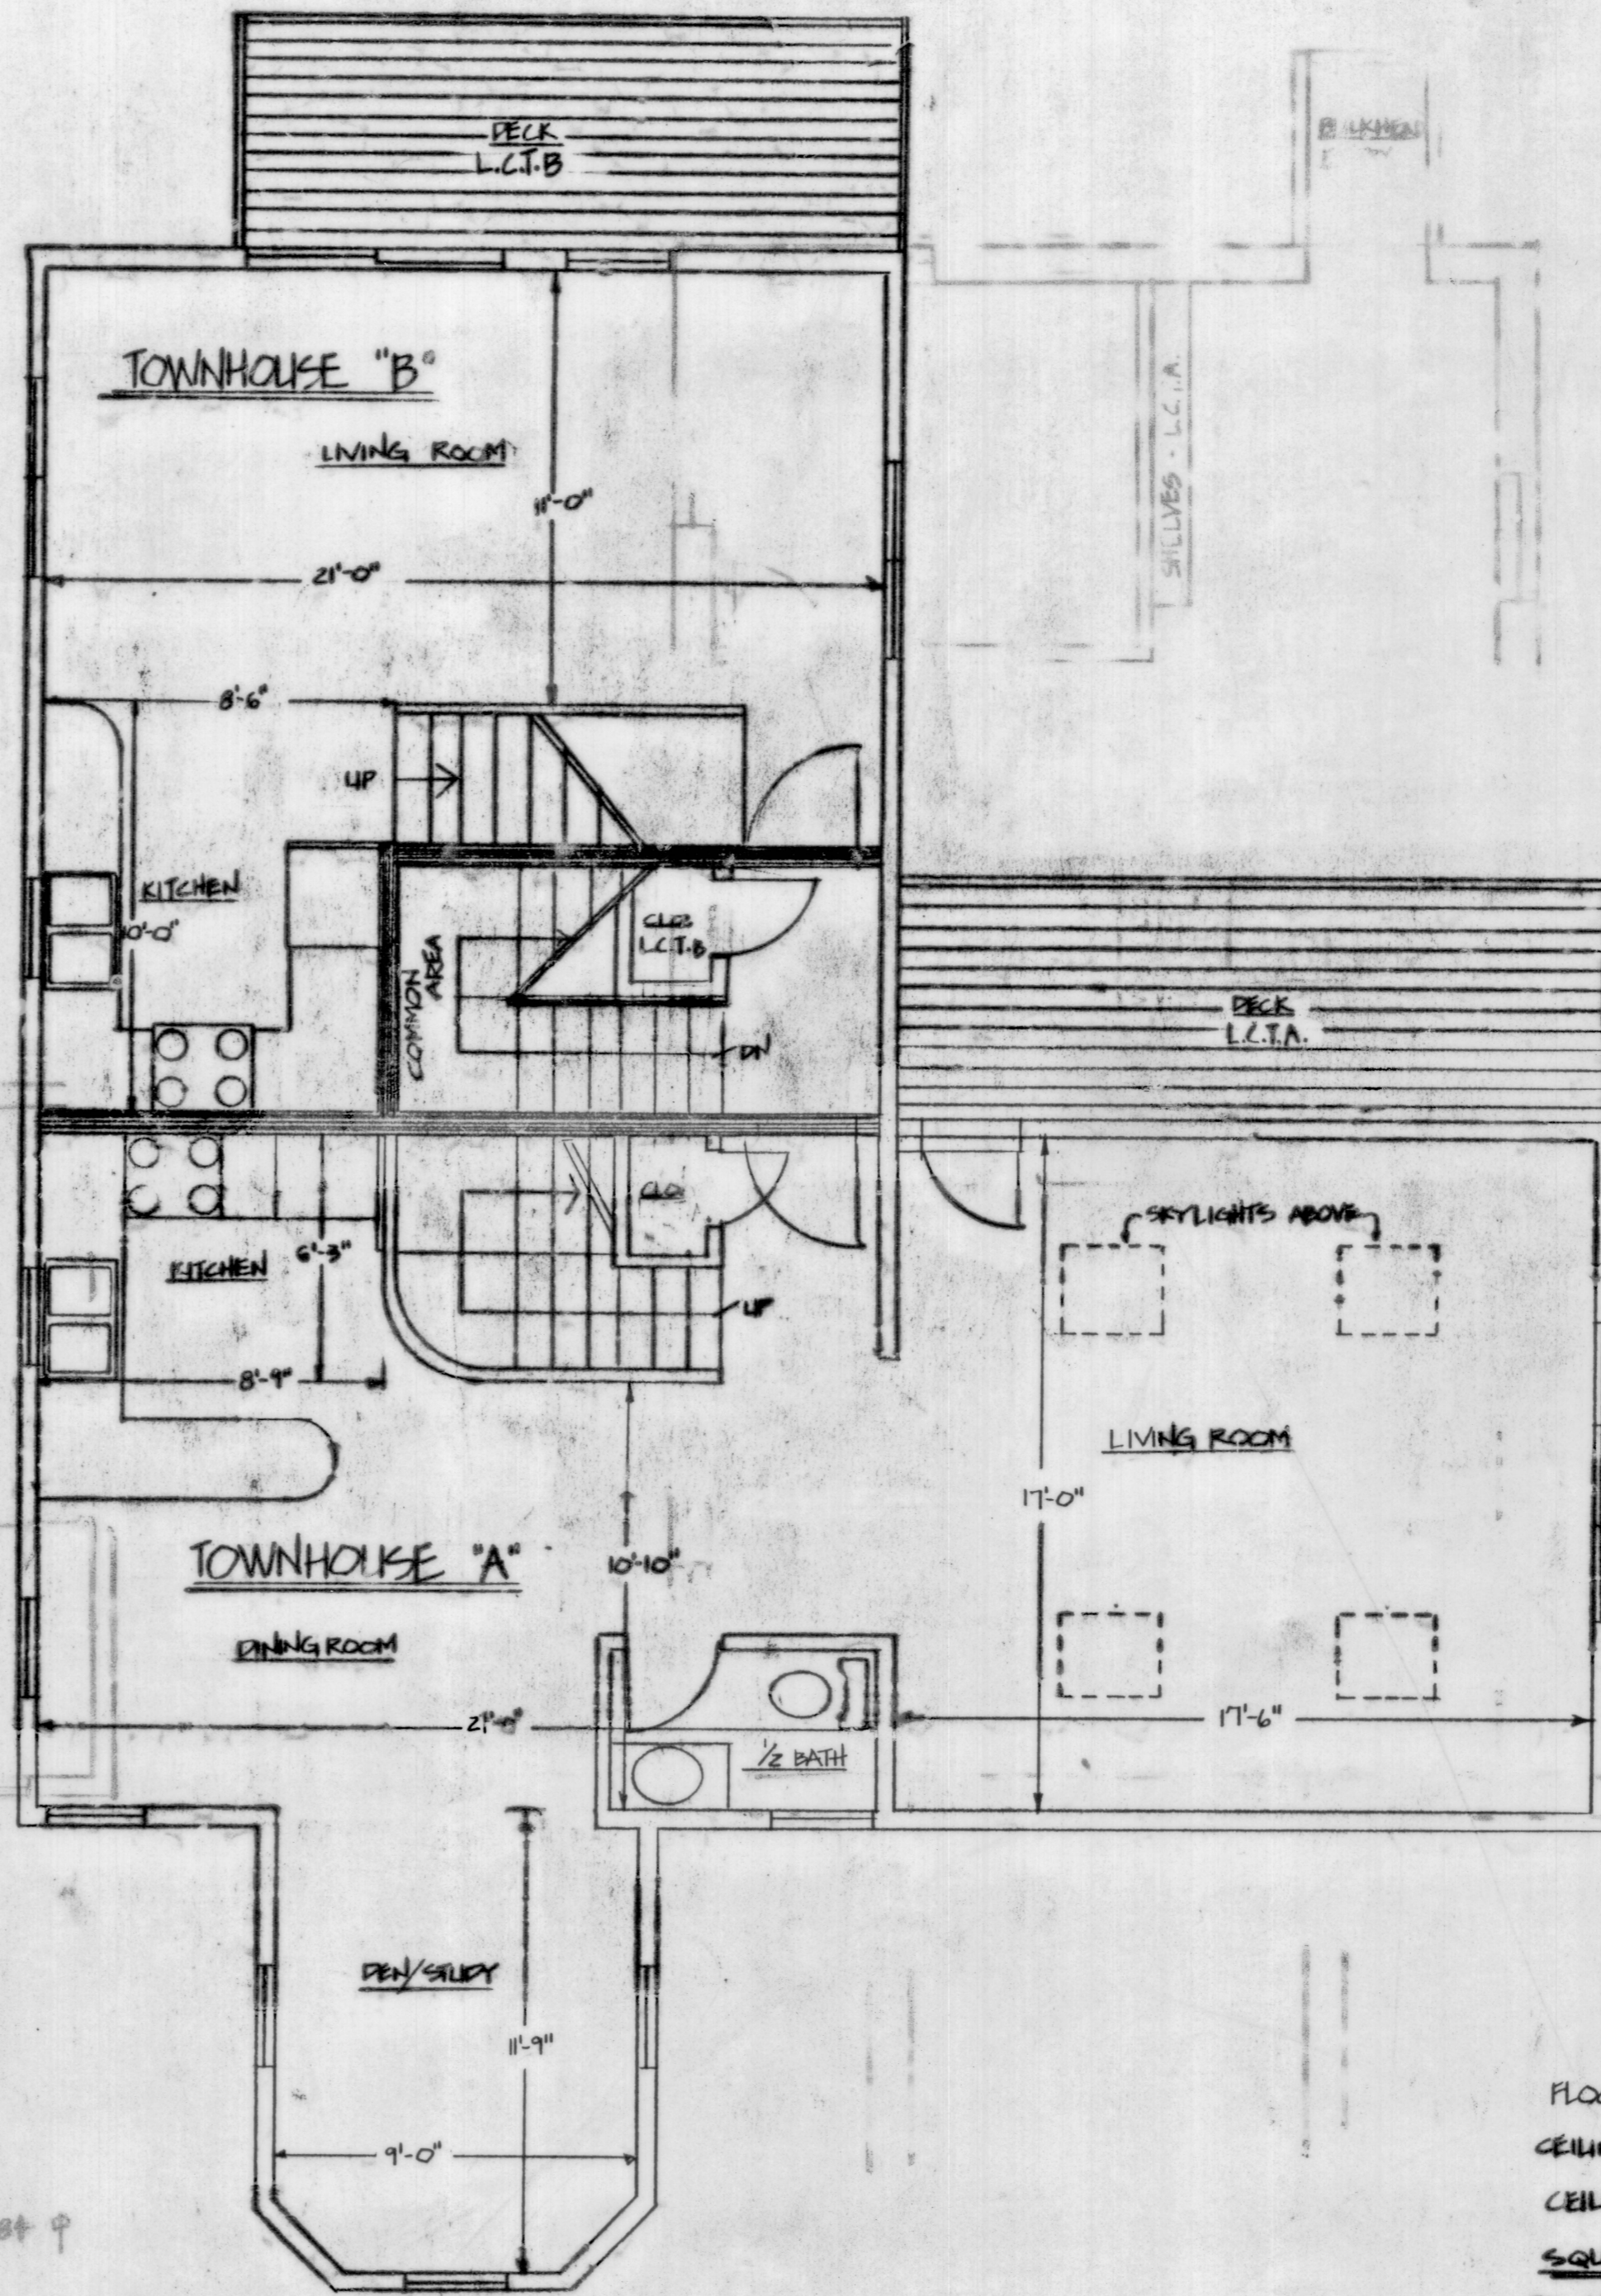

SECOND FLOOR PLAN
SCALE: 1/4"=1'

SECOND FLOOR
 FLOOR ELEVATION : 67.95'
 CEILING ELEVATION : 75.95'
 CEILING ELEVATION- UNIT 2- LIVING ROOM : 78.10'
 SQUARE FOOTAGE
 TOWNHOUSE "A" : 1112 sq ft
 TOWNHOUSE "B" : 762 sq ft

LEGEND
 L.C.T.A. LIMITED COMMON TOWNHOUSE "A"
 L.C.T.B. LIMITED COMMON TOWNHOUSE "B"

HPF 28B(BRC17)

11 NARRAGANSETT AVENUE
 CONDOMINIUM
 OWNED BY: TASHASSLIC REALTY



ISLAND ENGINEERING
 65 NORTH ROAD
 JAMESON, R.I.

DATE: 12/7/91

SHEET 3 OF 3