

BLDG. NO. 1

BLDG. NO. 2

FIN. FL. ELEV. 54.22'
FIN. CLG. ELEV. : CATHEDRAL

1

FIN. FL. ELEV. 54.54'
FIN. CLG. ELEV. : CATHEDRAL

2

FIN. FL. ELEV. 53.11'
FIN. CLG. ELEV. : CATHEDRAL

3

FIN. FL. ELEV. 51.79'
FIN. CLG. ELEV. : CATHEDRAL

4

FIN. FL. ELEV. 50.65'
FIN. CLG. ELEV. : CATHEDRAL

5

FIN. FL. ELEV. 49.25'
FIN. CLG. ELEV. : CATHEDRAL

6

FIN. FL. ELEV. 47.92'
FIN. CLG. ELEV. : CATHEDRAL

7

FIN. FL. ELEV. 38.91'
FIN. CLG. ELEV. : CATHEDRAL

8

FIN. FL. ELEV. 39.21'
FIN. CLG. ELEV. : CATHEDRAL

9

FIN. FL. ELEV. 37.75'
FIN. CLG. ELEV. : CATHEDRAL

10

FIN. FL. ELEV. 36.61'
FIN. CLG. ELEV. : CATHEDRAL



11

FIN. FL. ELEV. 35.20'
FIN. CLG. ELEV. : CATHEDRAL

12

FIN. FL. ELEV. 33.62'
FIN. CLG. ELEV. : CATHEDRAL

13

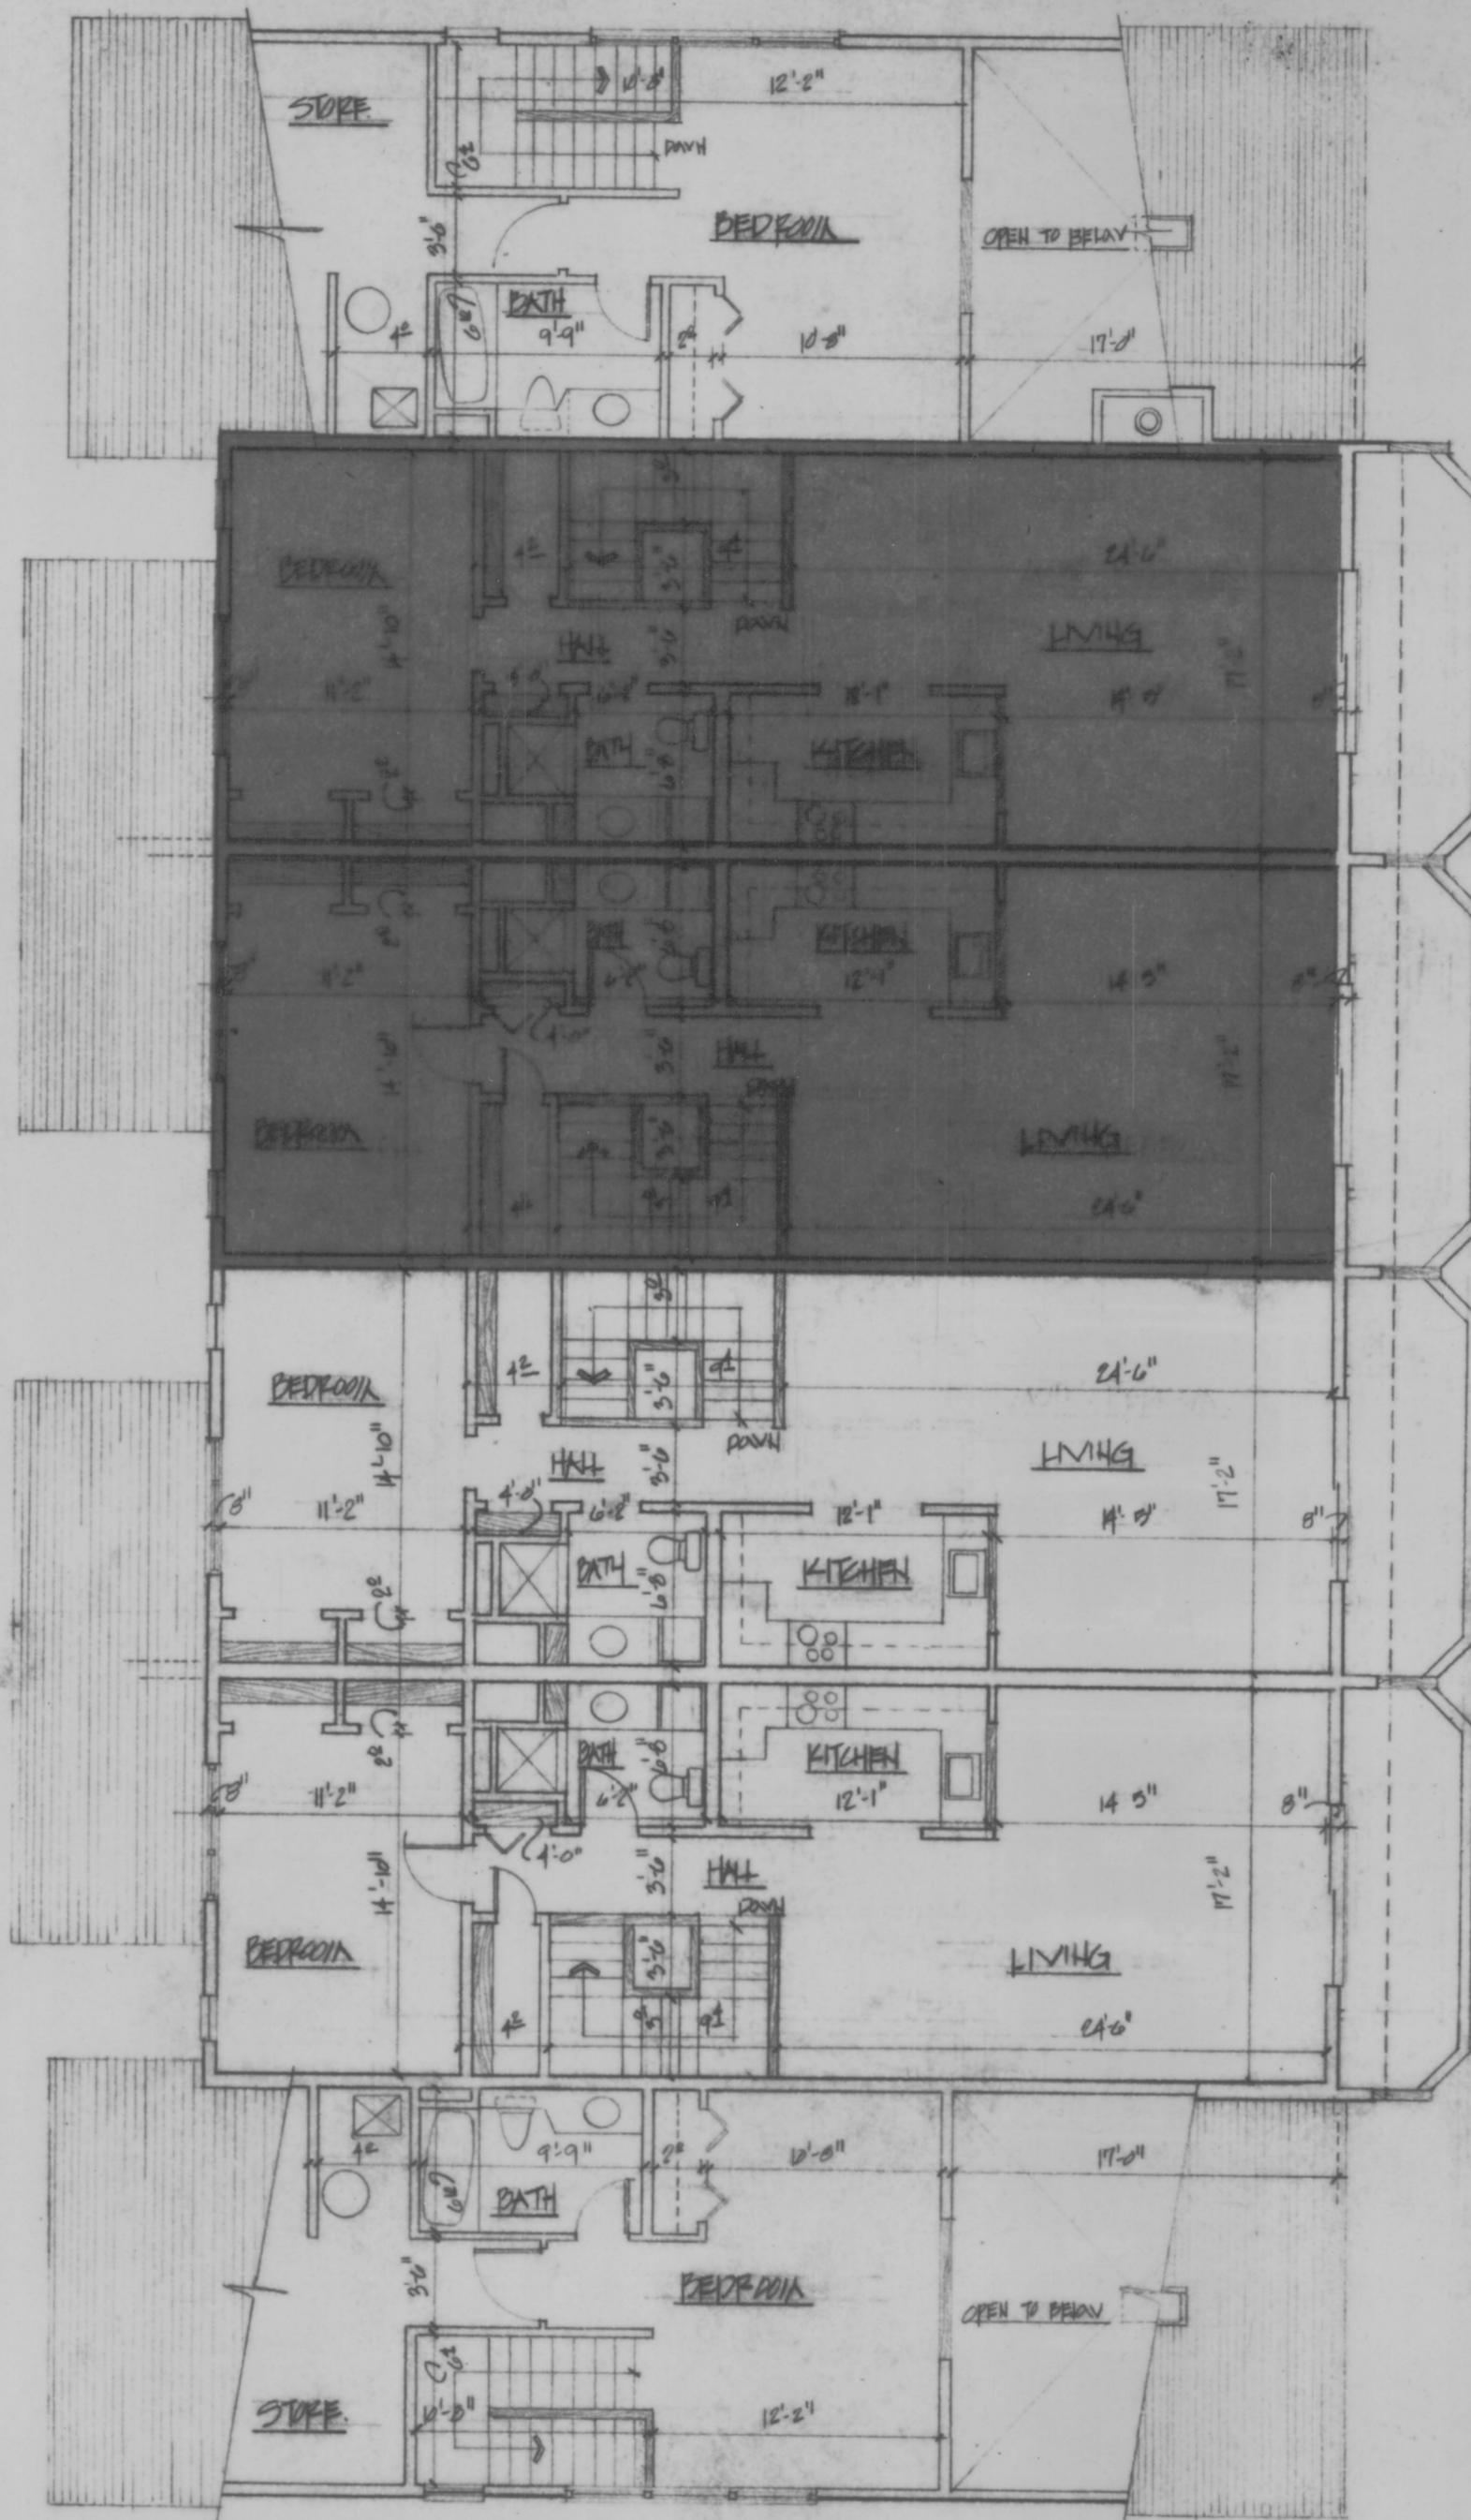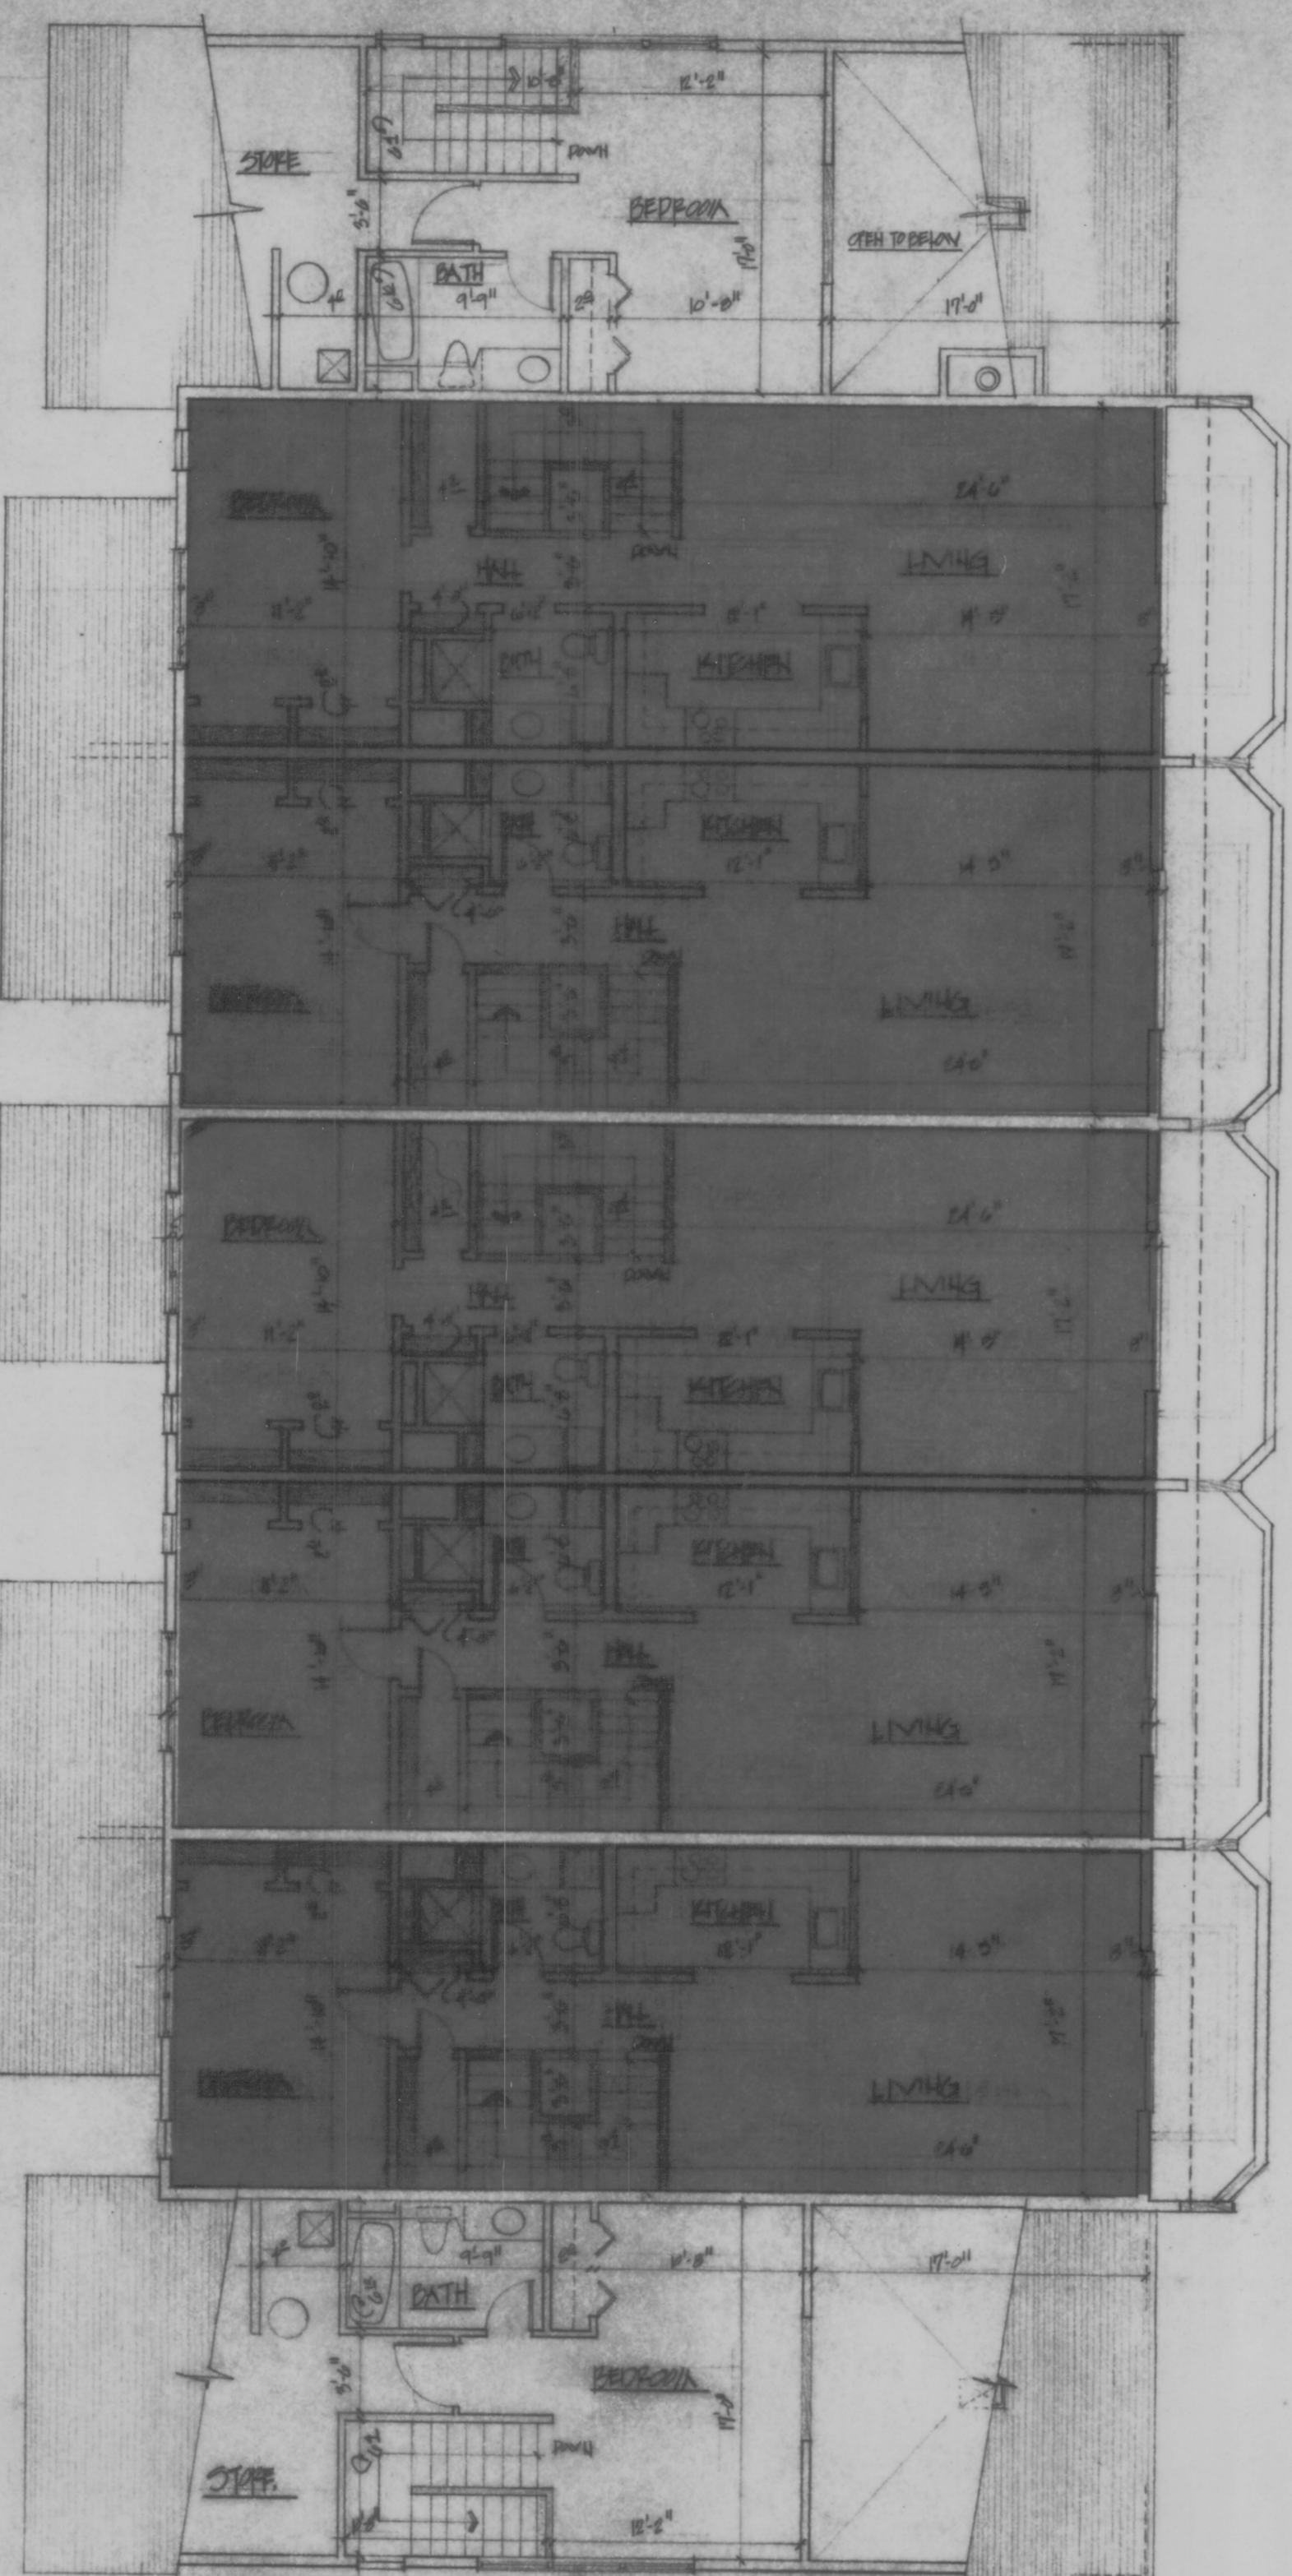

TAYLOR'S POINT CONDOMINIUM
TAYLOR'S POINT DEVELOPMENT COMPANY

BAY VIEW DRIVE JAMESTOWN, R.I. SCALE : 1/8" = 1'-0"

UPPER FLOOR PLANS
JOHN SMYTH, ARCHITECT

SHEET 2 OF 3

HPF318(BRC12)