



Any reproduction, possession, or use of this drawing or any part thereof without the written permission of the architect is prohibited. Violations will be prosecuted to the full extent of the law.

certification


drawn by  
checked by  
revised on  
revised on  
10-9-84

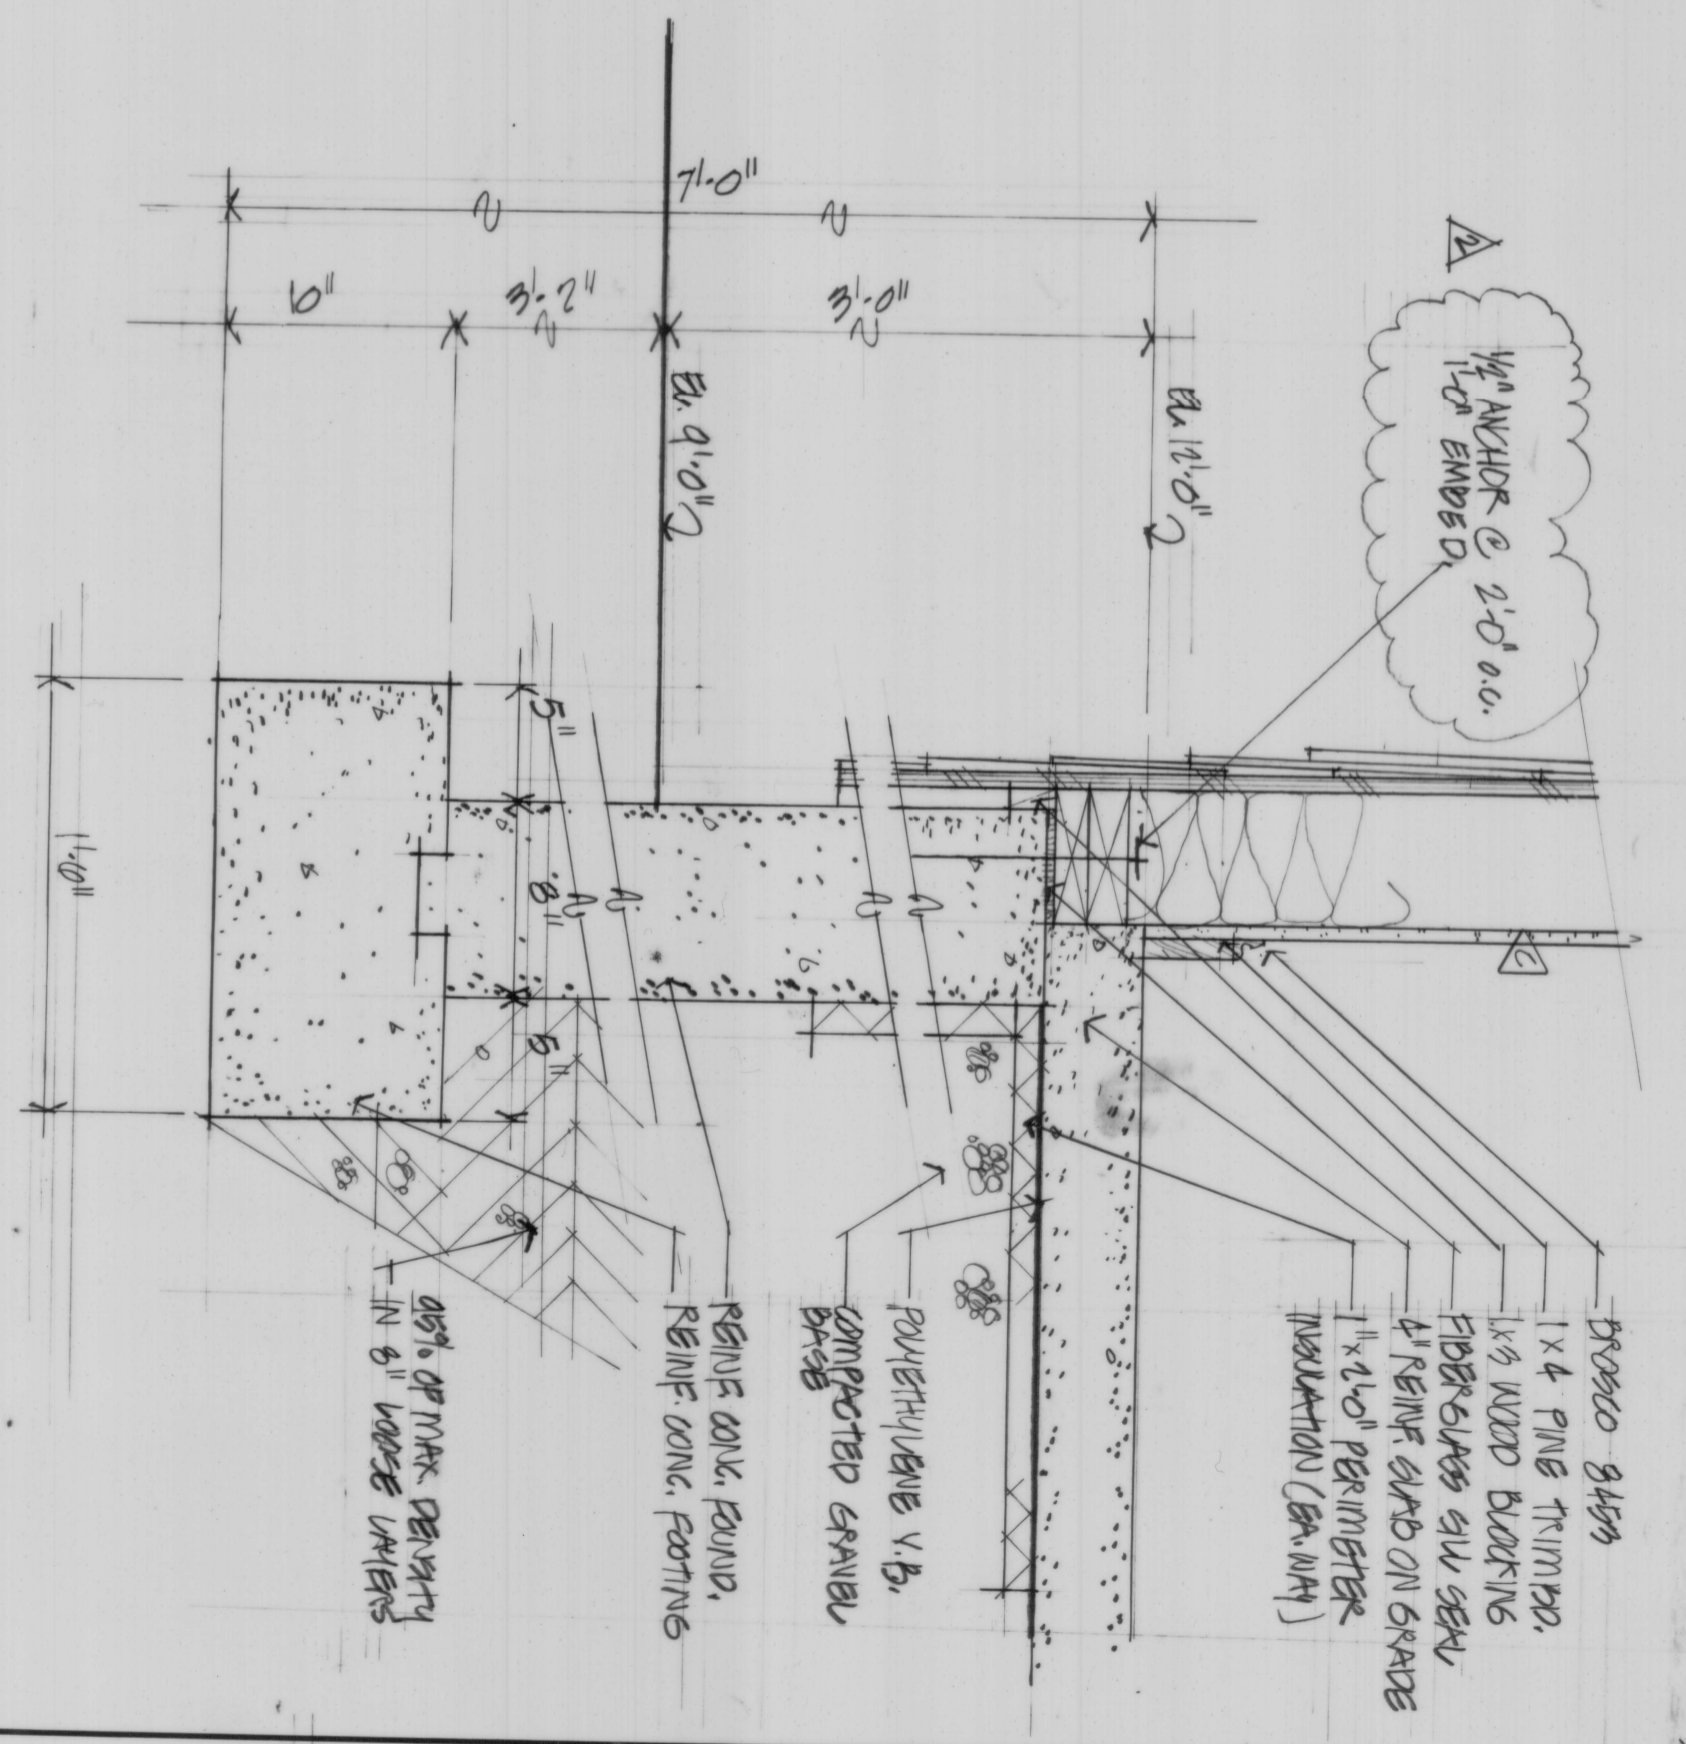


(A1) TYPICAL SLAB SECTION  
SCALE: 1/2" = 1'-0"

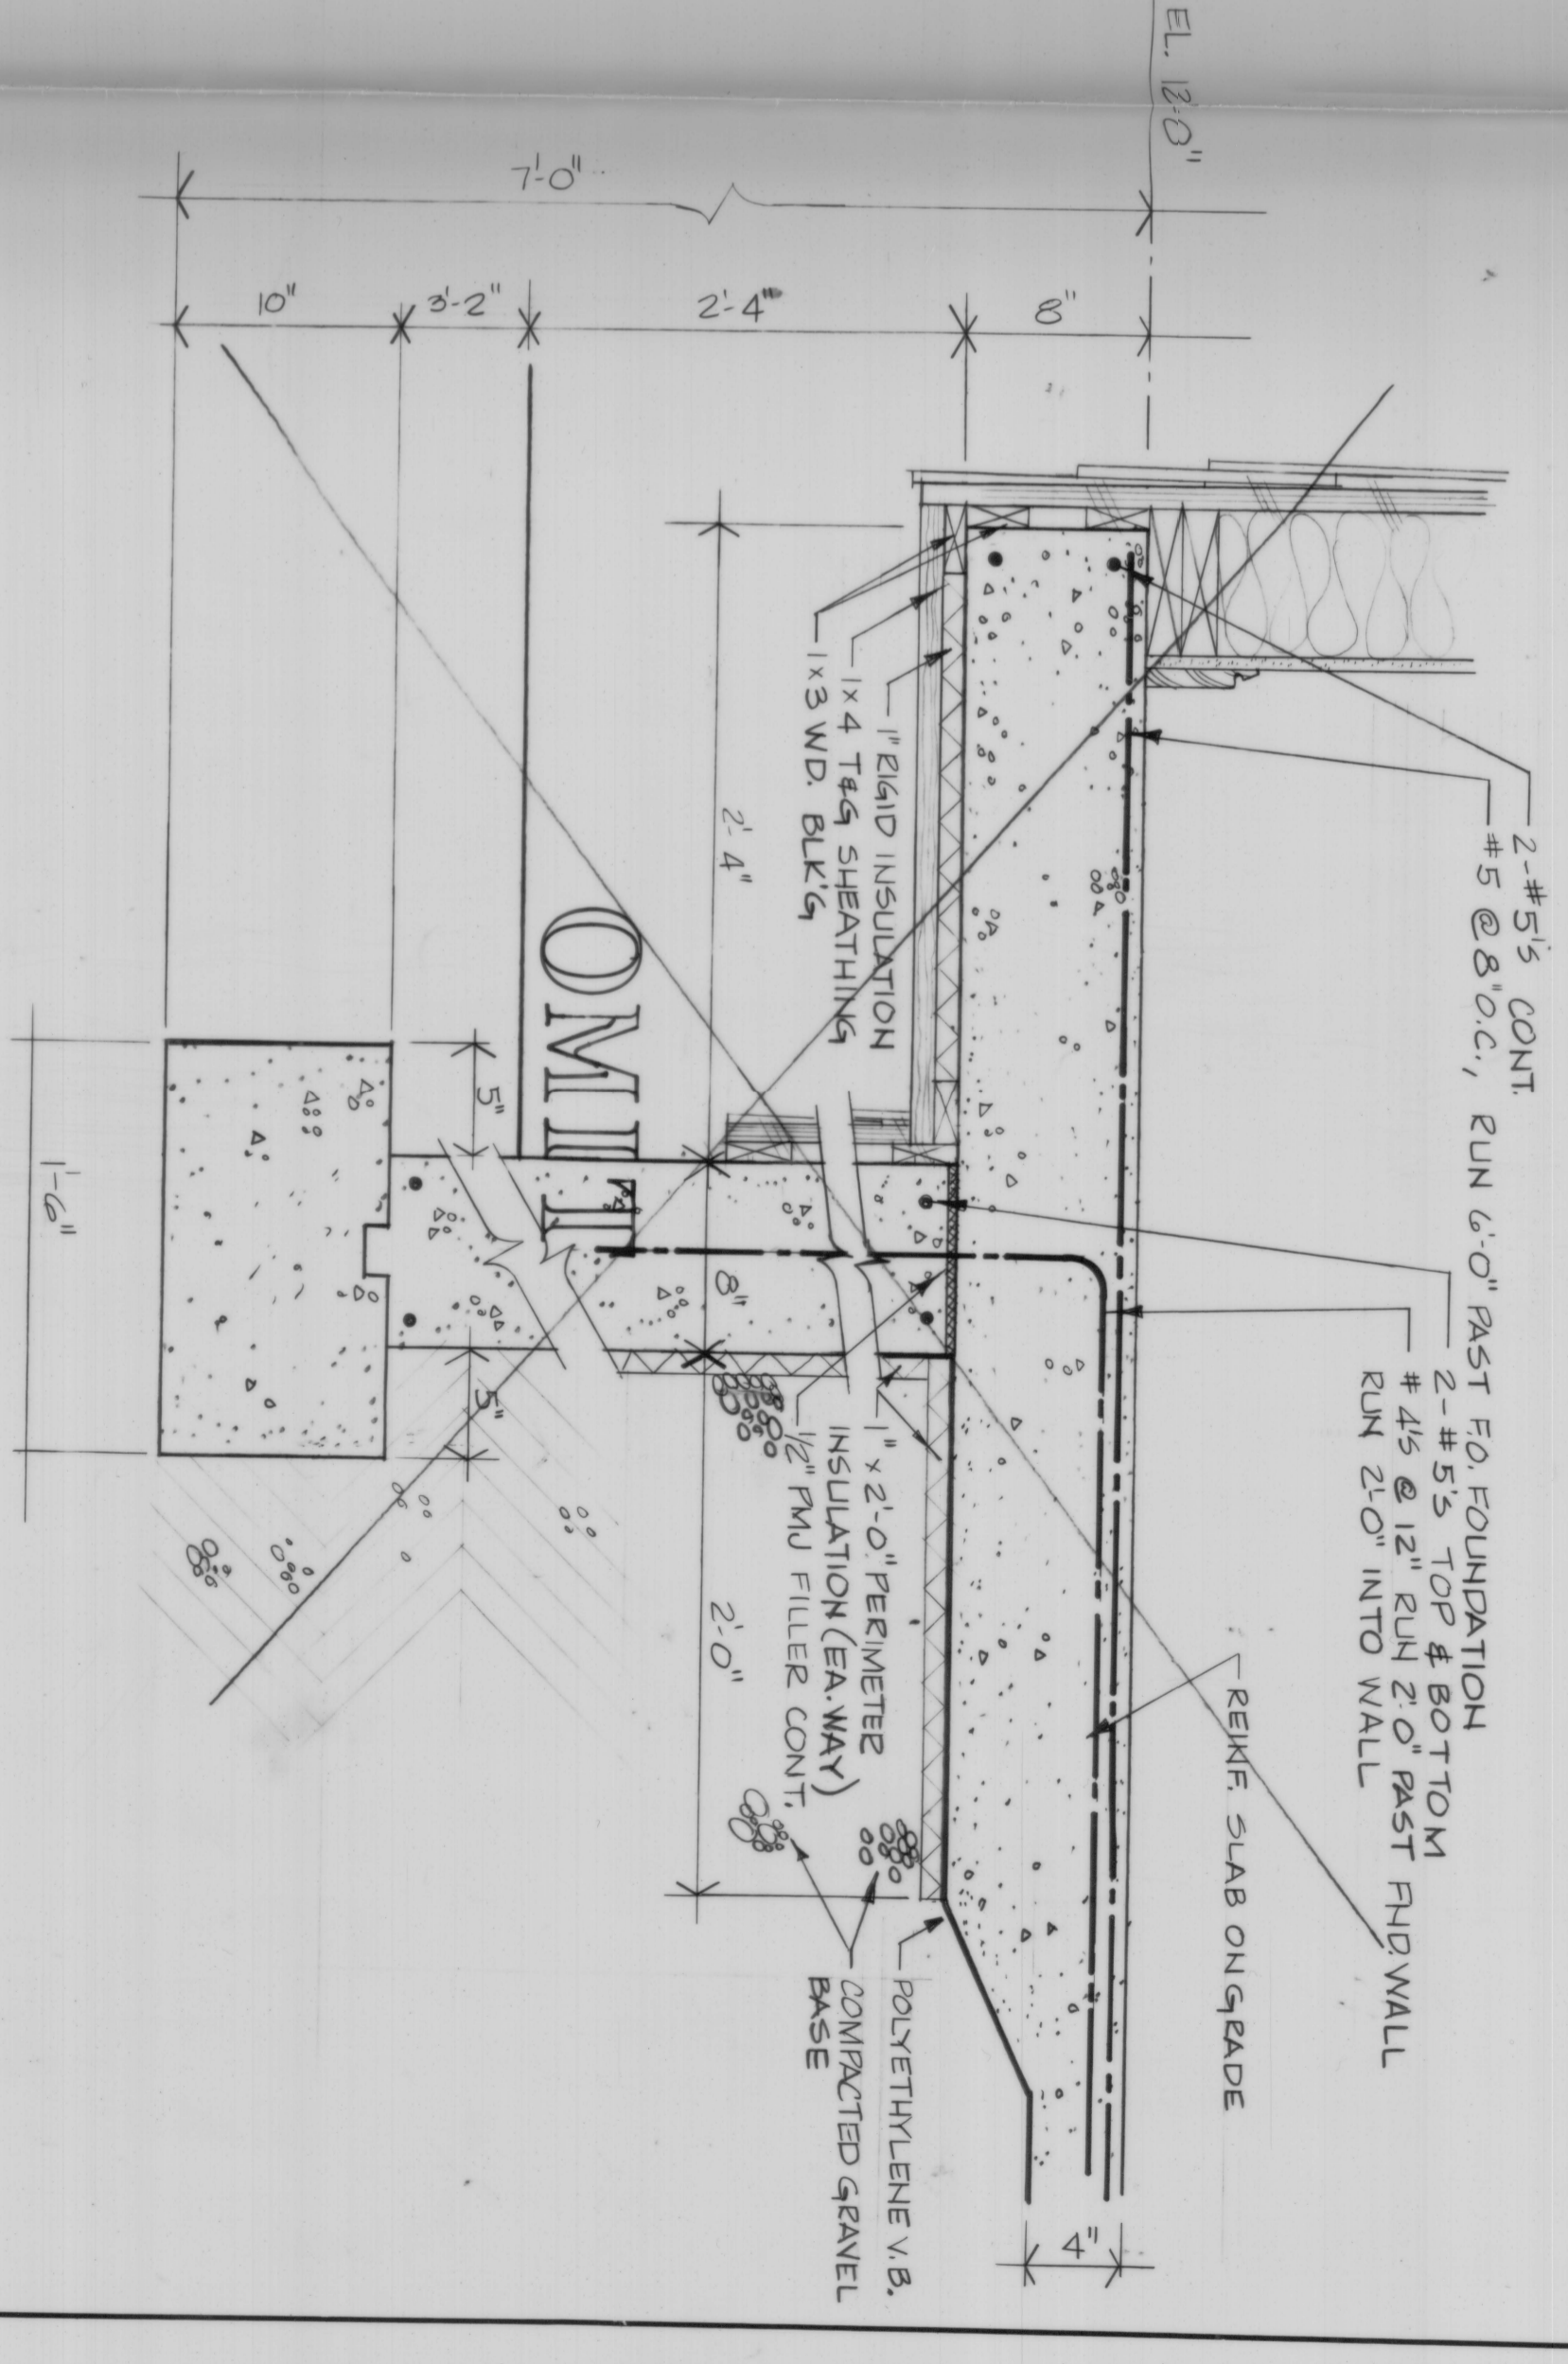

(A1) CANTILEVERED SLAB @ BAY  
SCALE: 1/2" = 1'-0"

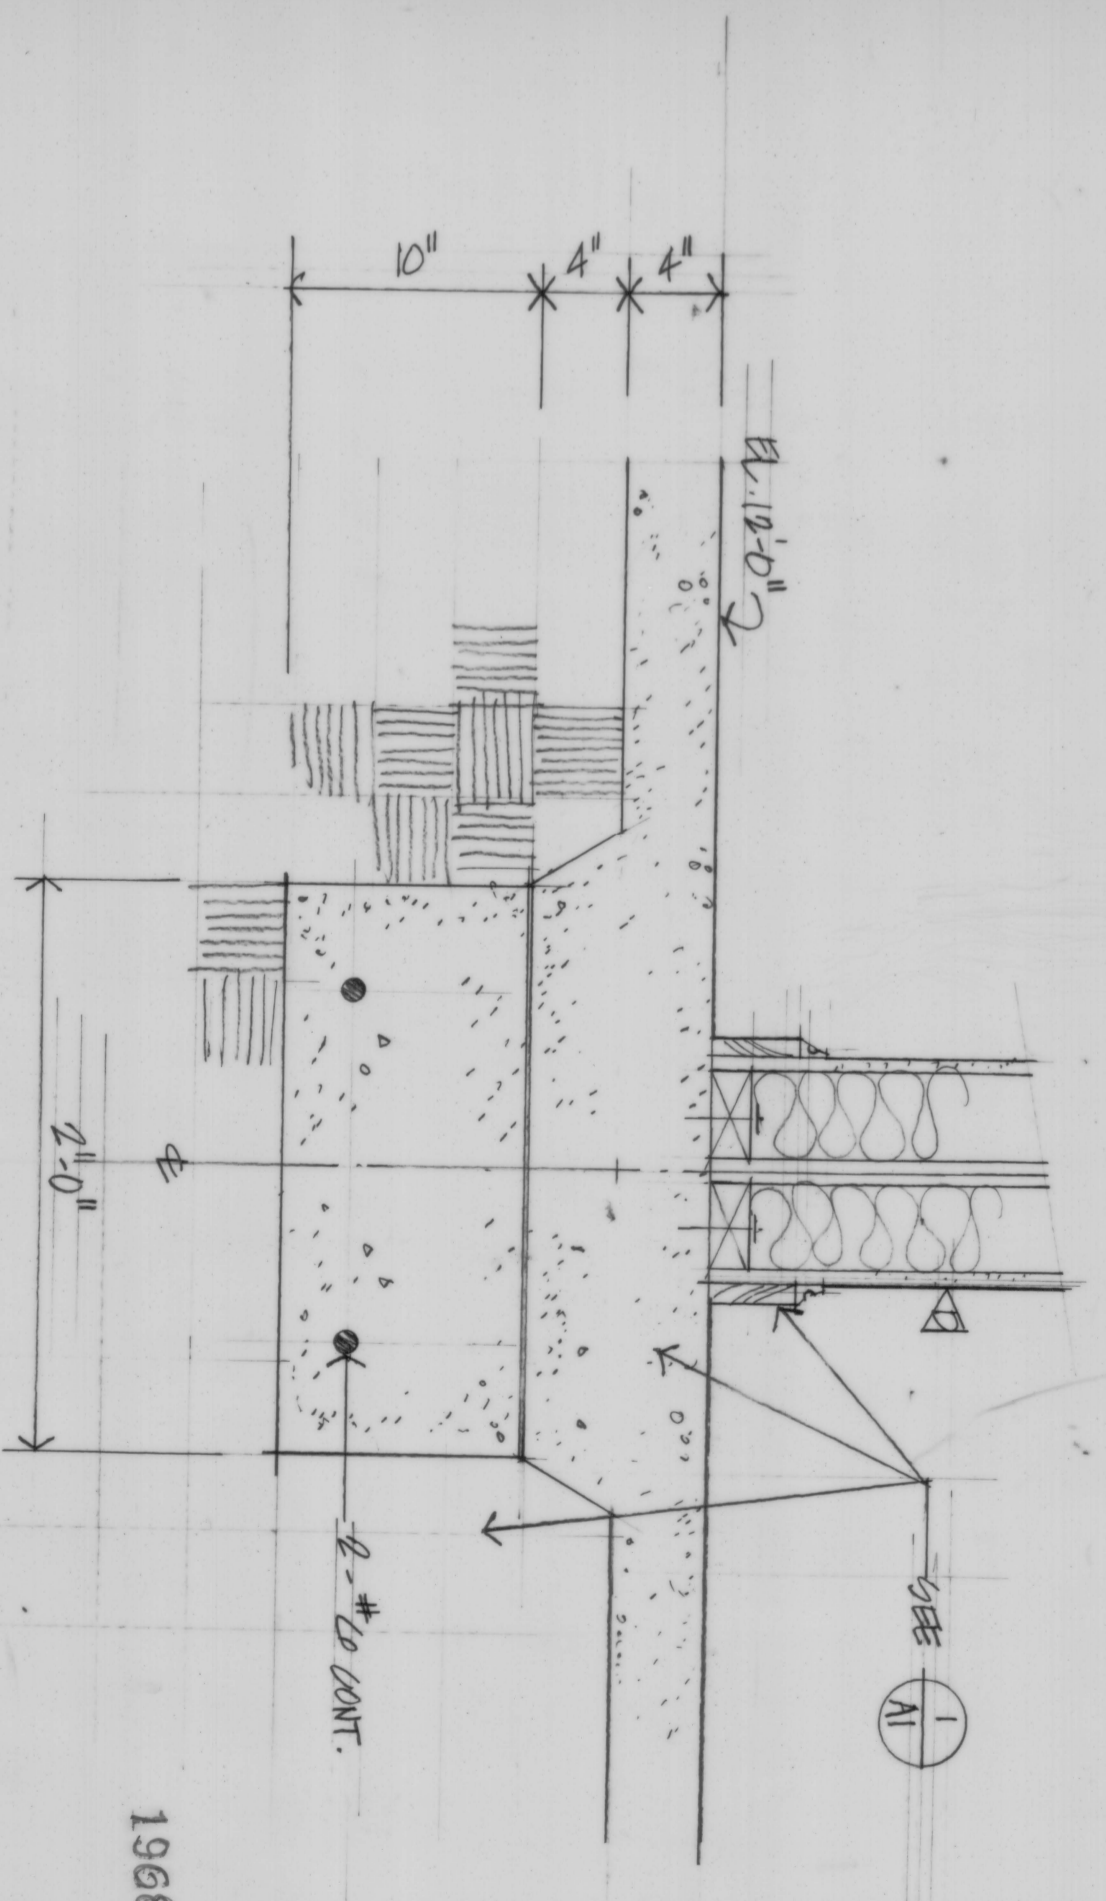

(A1) FOOTINGS AT INTERIOR WALLS  
SCALE: 1/2" = 1'-0"

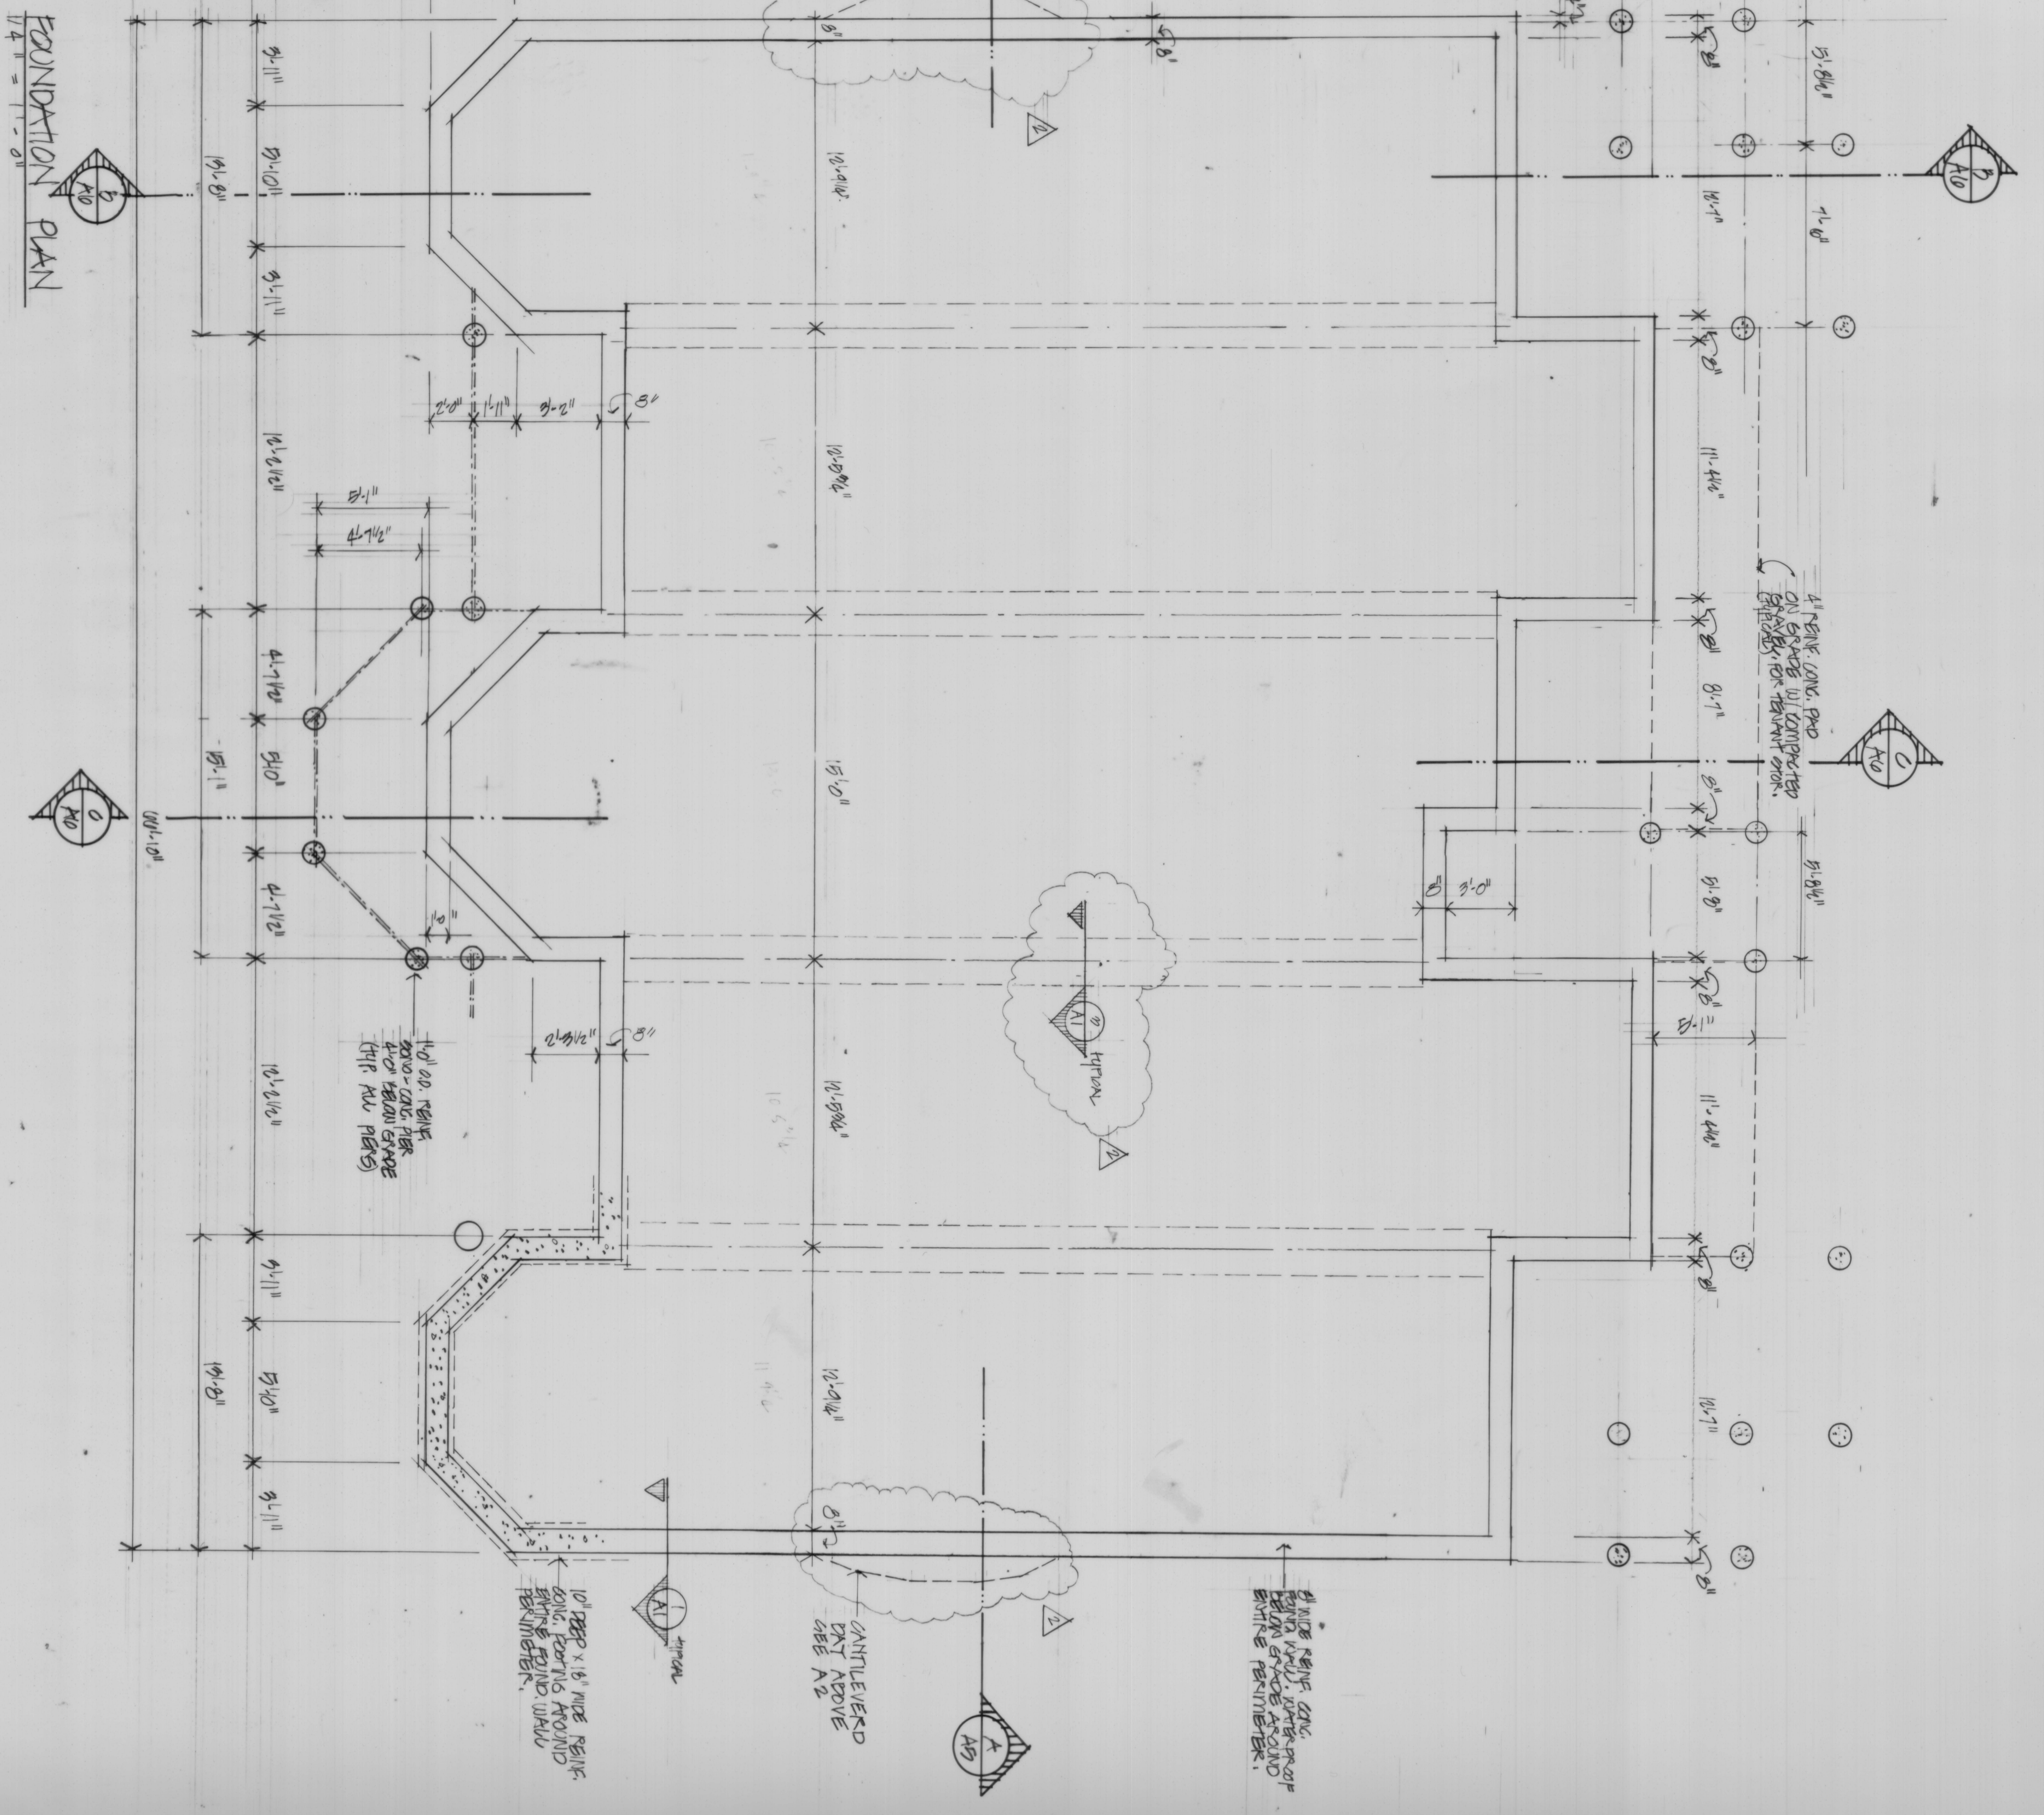

FOUNDATION PLAN  
SCALE: 1/4" = 1'-0"

**RGB**

The Robinson Green Bertha Corporation  
architectural  
engineering  
interior design

2 John Street  
Providence, Rhode Island 02906  
401-272-1720

HARBOR VIEW  
CONDOMINIUMS  
DARTMOUTH, R.I.

drawing status  
issued on  
sheet contents

FOUNDATION PLAN  
TYPICAL SLAB SECTION

job no. 9027  
drawing no. A-1  
sheet 2 of 7

1968

HYP-3688B (BRC10)

123-2330