


PLAT 9, LOT 2806742
 AREA: 29,120 S.F.



Received for record in Jamestown, R.I.
 Aug 1, 2000 at 10:11 AM
 John B. Roberts Town Clerk
 32°

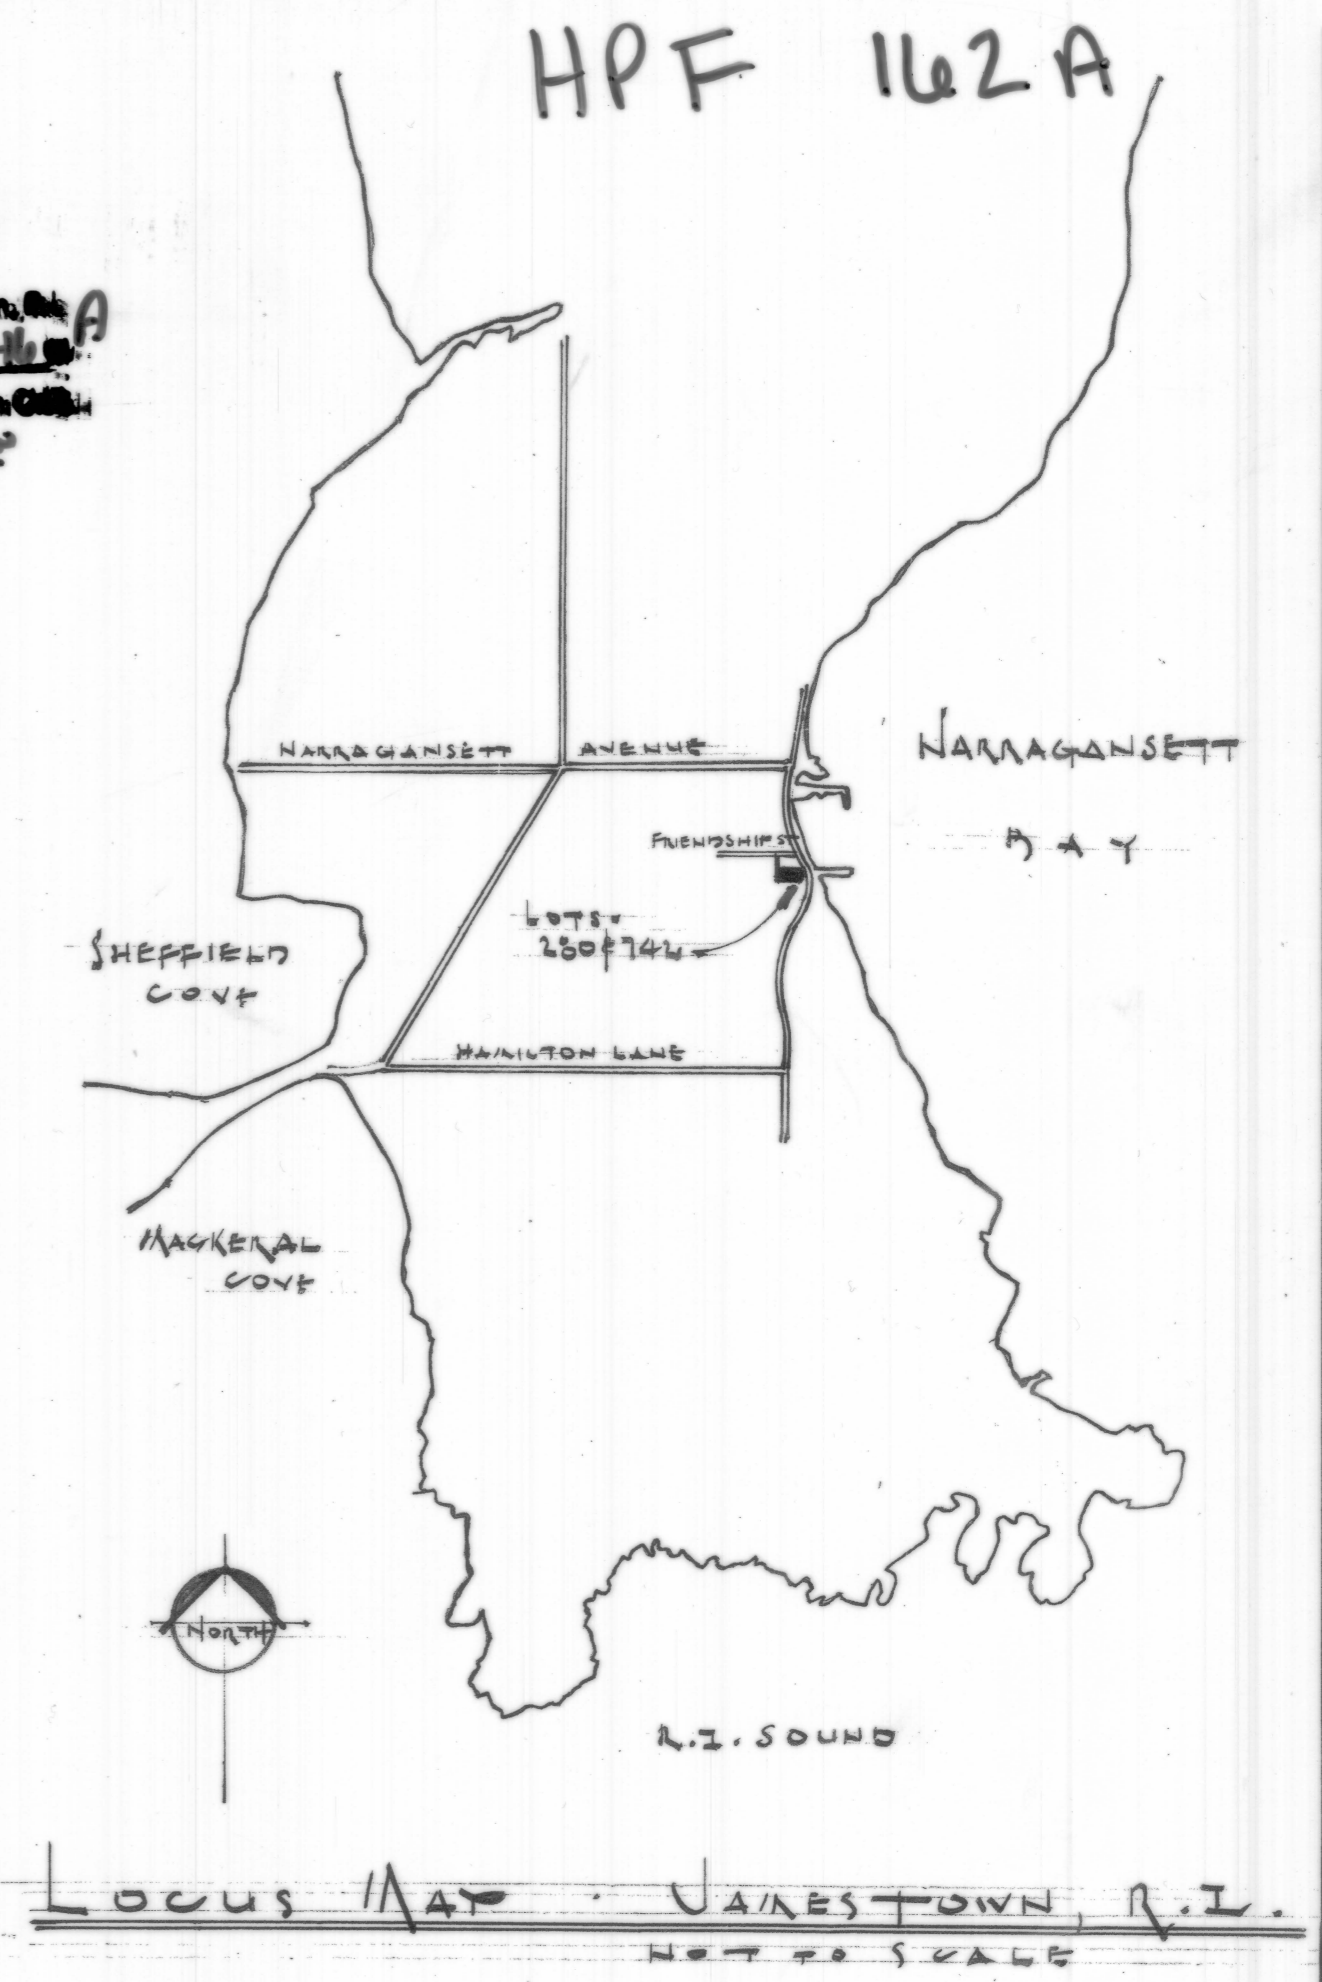


List of Drawings

- A.0 SITE & LOCUS PLAN, LIST OF DRAWINGS
- A.1 FIRST FLOOR PLAN, BASEMENT & FINISH SCH.
- A.2 SECOND FLOOR PLAN, FINISH & DOOR SCHEDULE
- A.3 ROOF & EXIST'G FR. FRANS
- A.4 ELEVATIONS; WINDOW SCHEDULE
- A.5 ELEVATIONS; EXIST'G ELEV'TNS & DET.
- A.6 SECTIONS & SKYLIGHT SFLAYS
- A.7 SECTION & TYP. DETAIL, TYP. WALL SECT'N
- A.8 EXTERIOR WALL DET. & MISC. DETAILS

- S.1 FOUNDATION & FIRST FR. FRAM'G, DET'S
- S.2 SECOND FR. & ROOF PLAN (PLAIN & FIN)
- F.1 FINISH PLAN - FIRST FLOOR
- F.2 FINISH PLAN - SECOND FLOOR
- E.1 ELECTRICAL - FIRST FLOOR
- E.2 ELECTRICAL - SECOND FLOOR

DATE: 21 JUNE 1990
 DRAWN:
 REVISIONS:

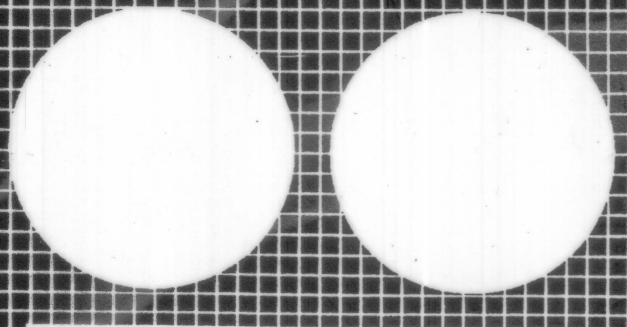

SITE PLAN & LOCUS
 List of Drawings

A.0

ESTES & CO
 ARCHITECTS
 401.846.3300

79 THAMES ST
 NEWPORT, RI
 02840 - 2536