
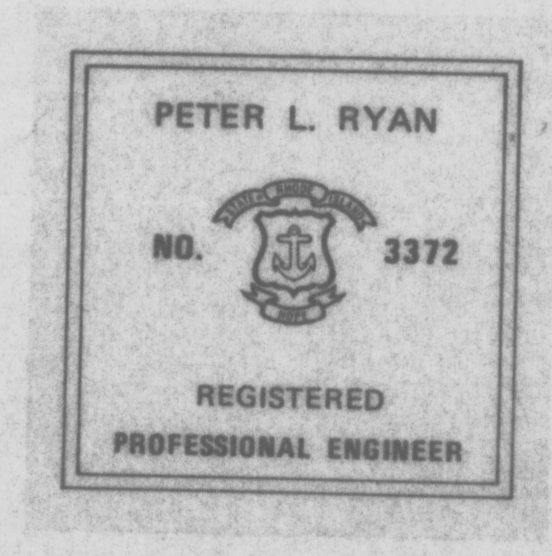
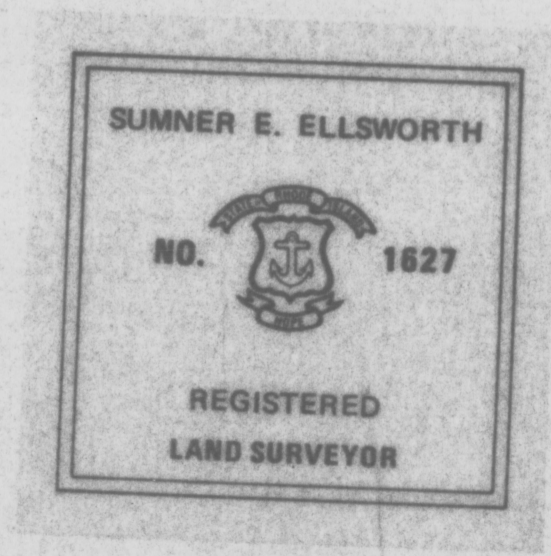


RECEIVED FOR RECORD IN JAMESTOWN, R.I.
 April 12, 1982 at 1:44 P.M.
John O'Donnell, TOWN CLERK
 30 pd.

LEGEND
 N/F NOW OR FORMERLY
 AP ASSESSORS PLAT
 ± SQUARE FEET
 ▣ EXISTING MONUMENT
 --- STONE WALL

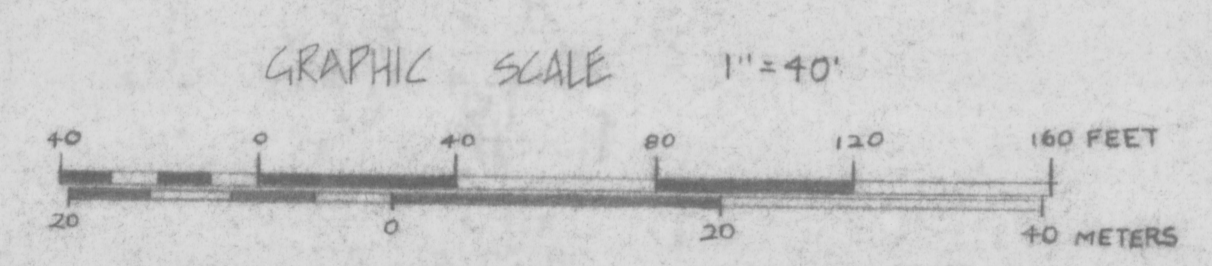

NO. DATE		1 2-187 ADDED HOUSE & BARN		SCOP
REVISION				BY
SHEET TITLE				PROJECT NO.
ALTERNATIVE PROPOSED SUBDIVISION LOT 10 AP 4				SCALE 1" = 40'
OWNED BY WILLIAM & VIRGINIA PRITCHETT				DATE DEC. 80
				DESIGNED BY P.L.R.
ISLAND ENGINEERING 85 North Road JAMESTOWN, RHODE ISLAND 02835 (401) 423-1200				PROJECT NO. 86252
				DATE OF SHEET

HPF29A(BRC15)

PRITCHETT