



HPF 70B



- SIDEWALK CONCRETE - 1" CLASS II TYPE I-1
- DRIVEWAY CONCRETE - 1 1/2" CLASS II TYPE I-1
- PAVEMENT CONCRETE - 4" CRUSHED BULK RAIL GRAVEL
- BASE COURSE - 6" BULK RAIL GRAVEL
- 1/4" FT. CROWN

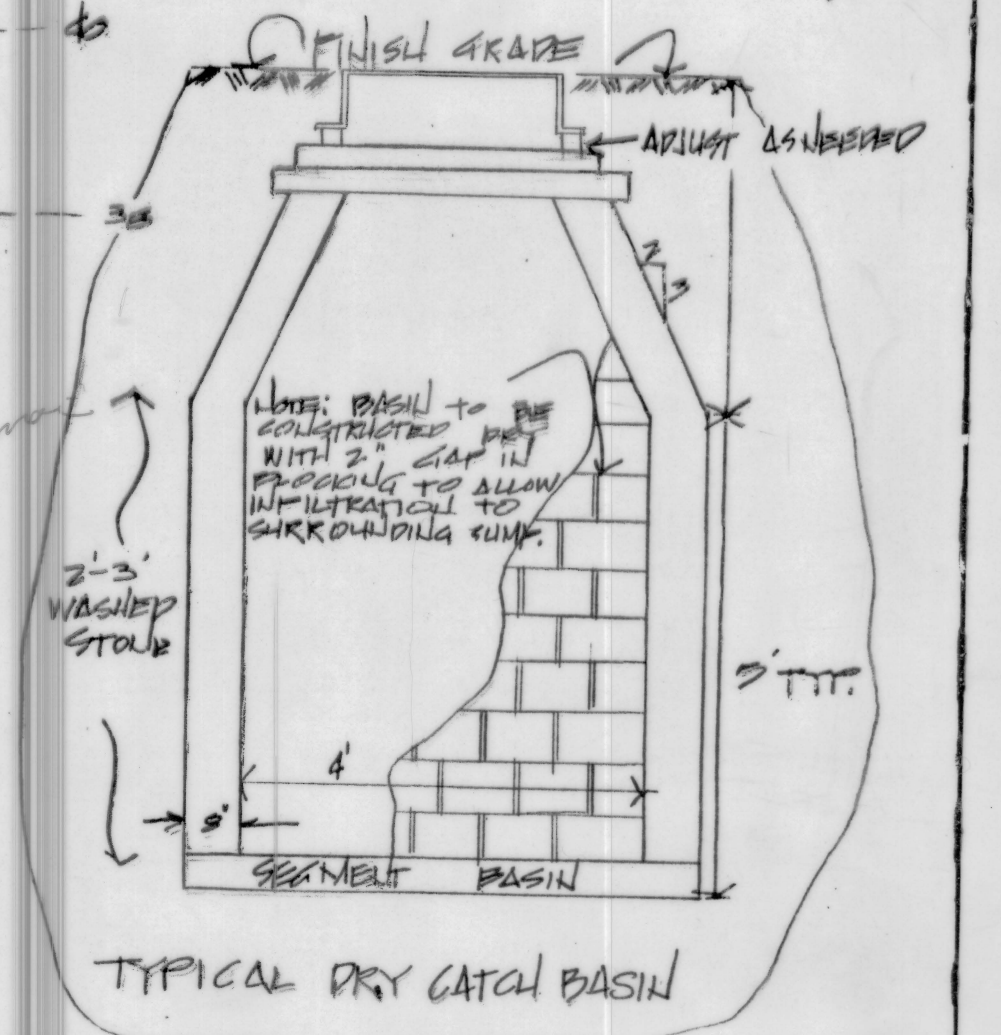

*Bechtel Soles
Paving 4/19/89*

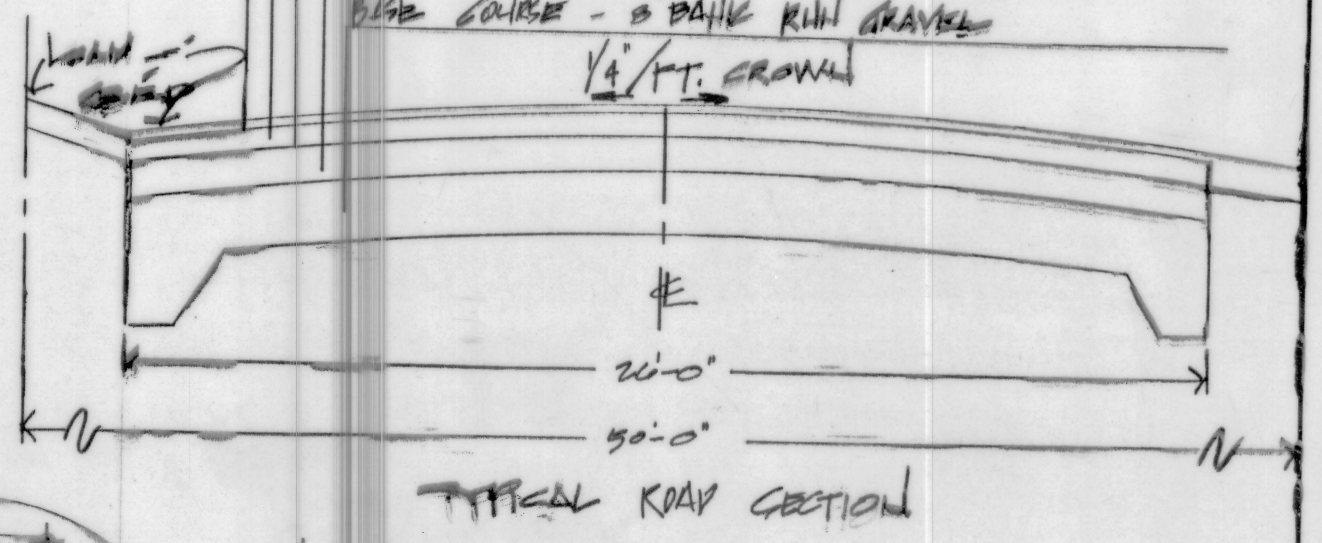

PLAN & PROFILE
of
ADRIAN'S COURT
IN
JAMESSTOWN, R.I.
By
R. L. DIETZEN
JULY, 1980 SCALE: HORIZ. 1" = 40'
VERT. 1" = 4'

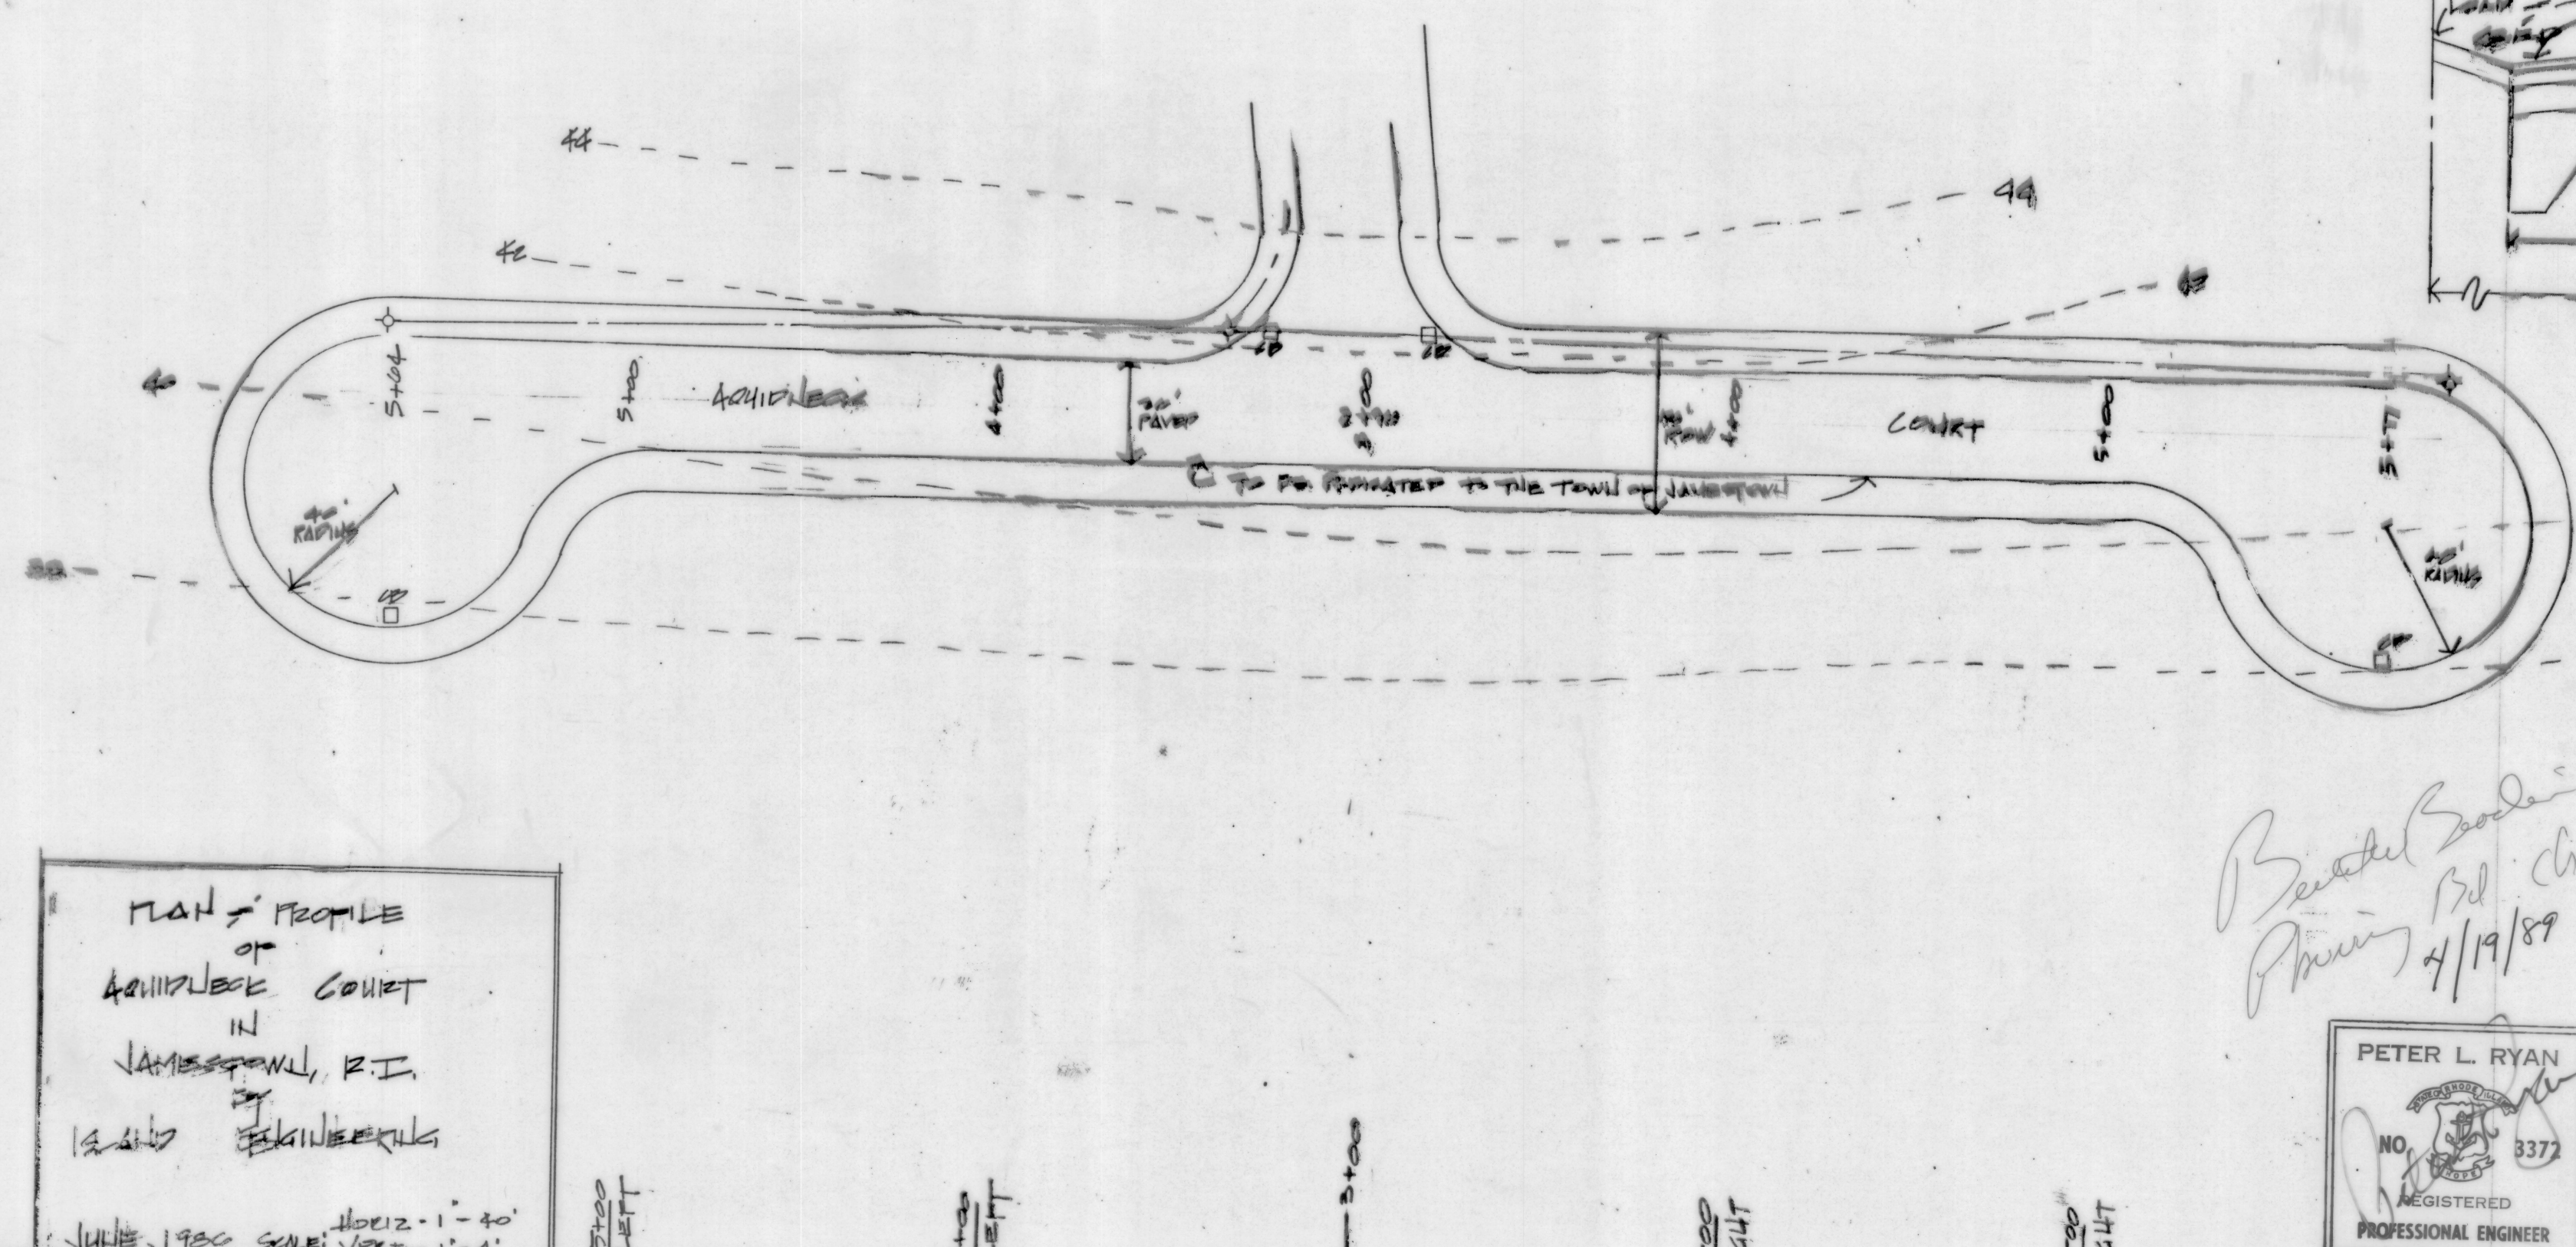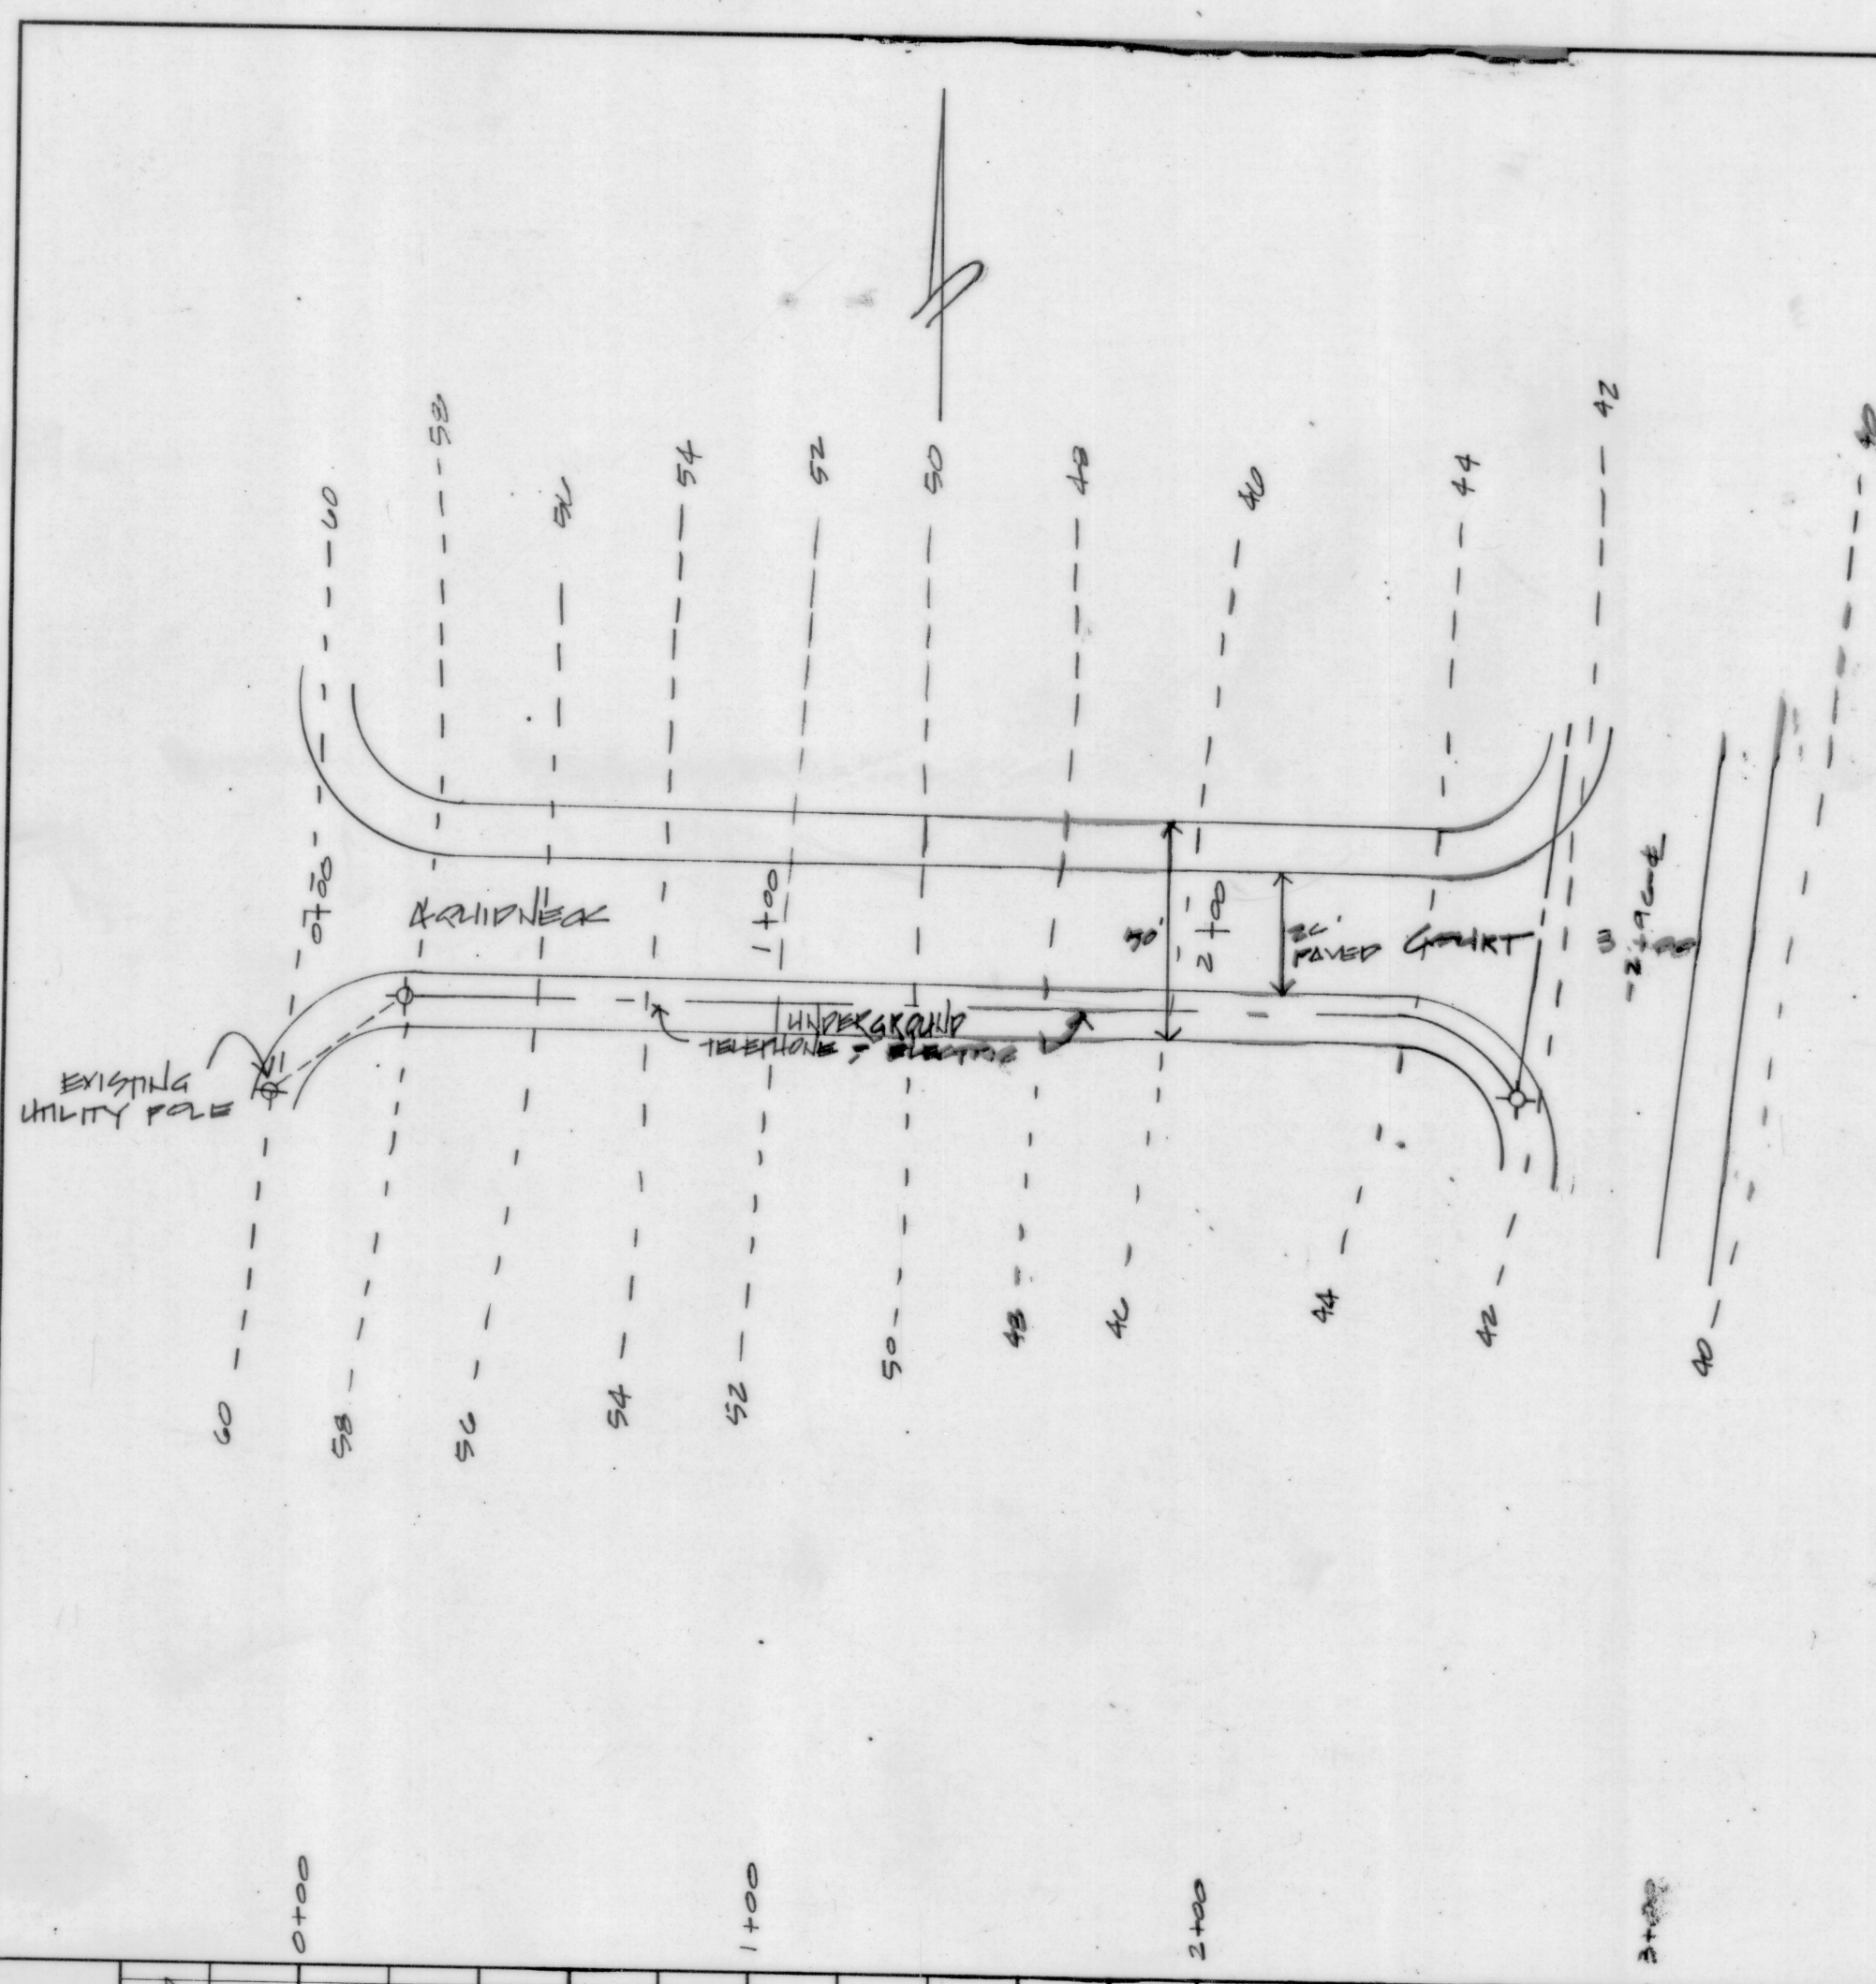

DATE: _____ BY: _____
 CHECKED: _____
 NO. _____

DATE: _____ BY: _____
 CHECKED: _____
 NO. _____

RECEIVED FOR RECORD IN JAMESSTOWN, R.I.
 APR 24 1989
 M/C
 TOWN CLERK

HPF 70B