
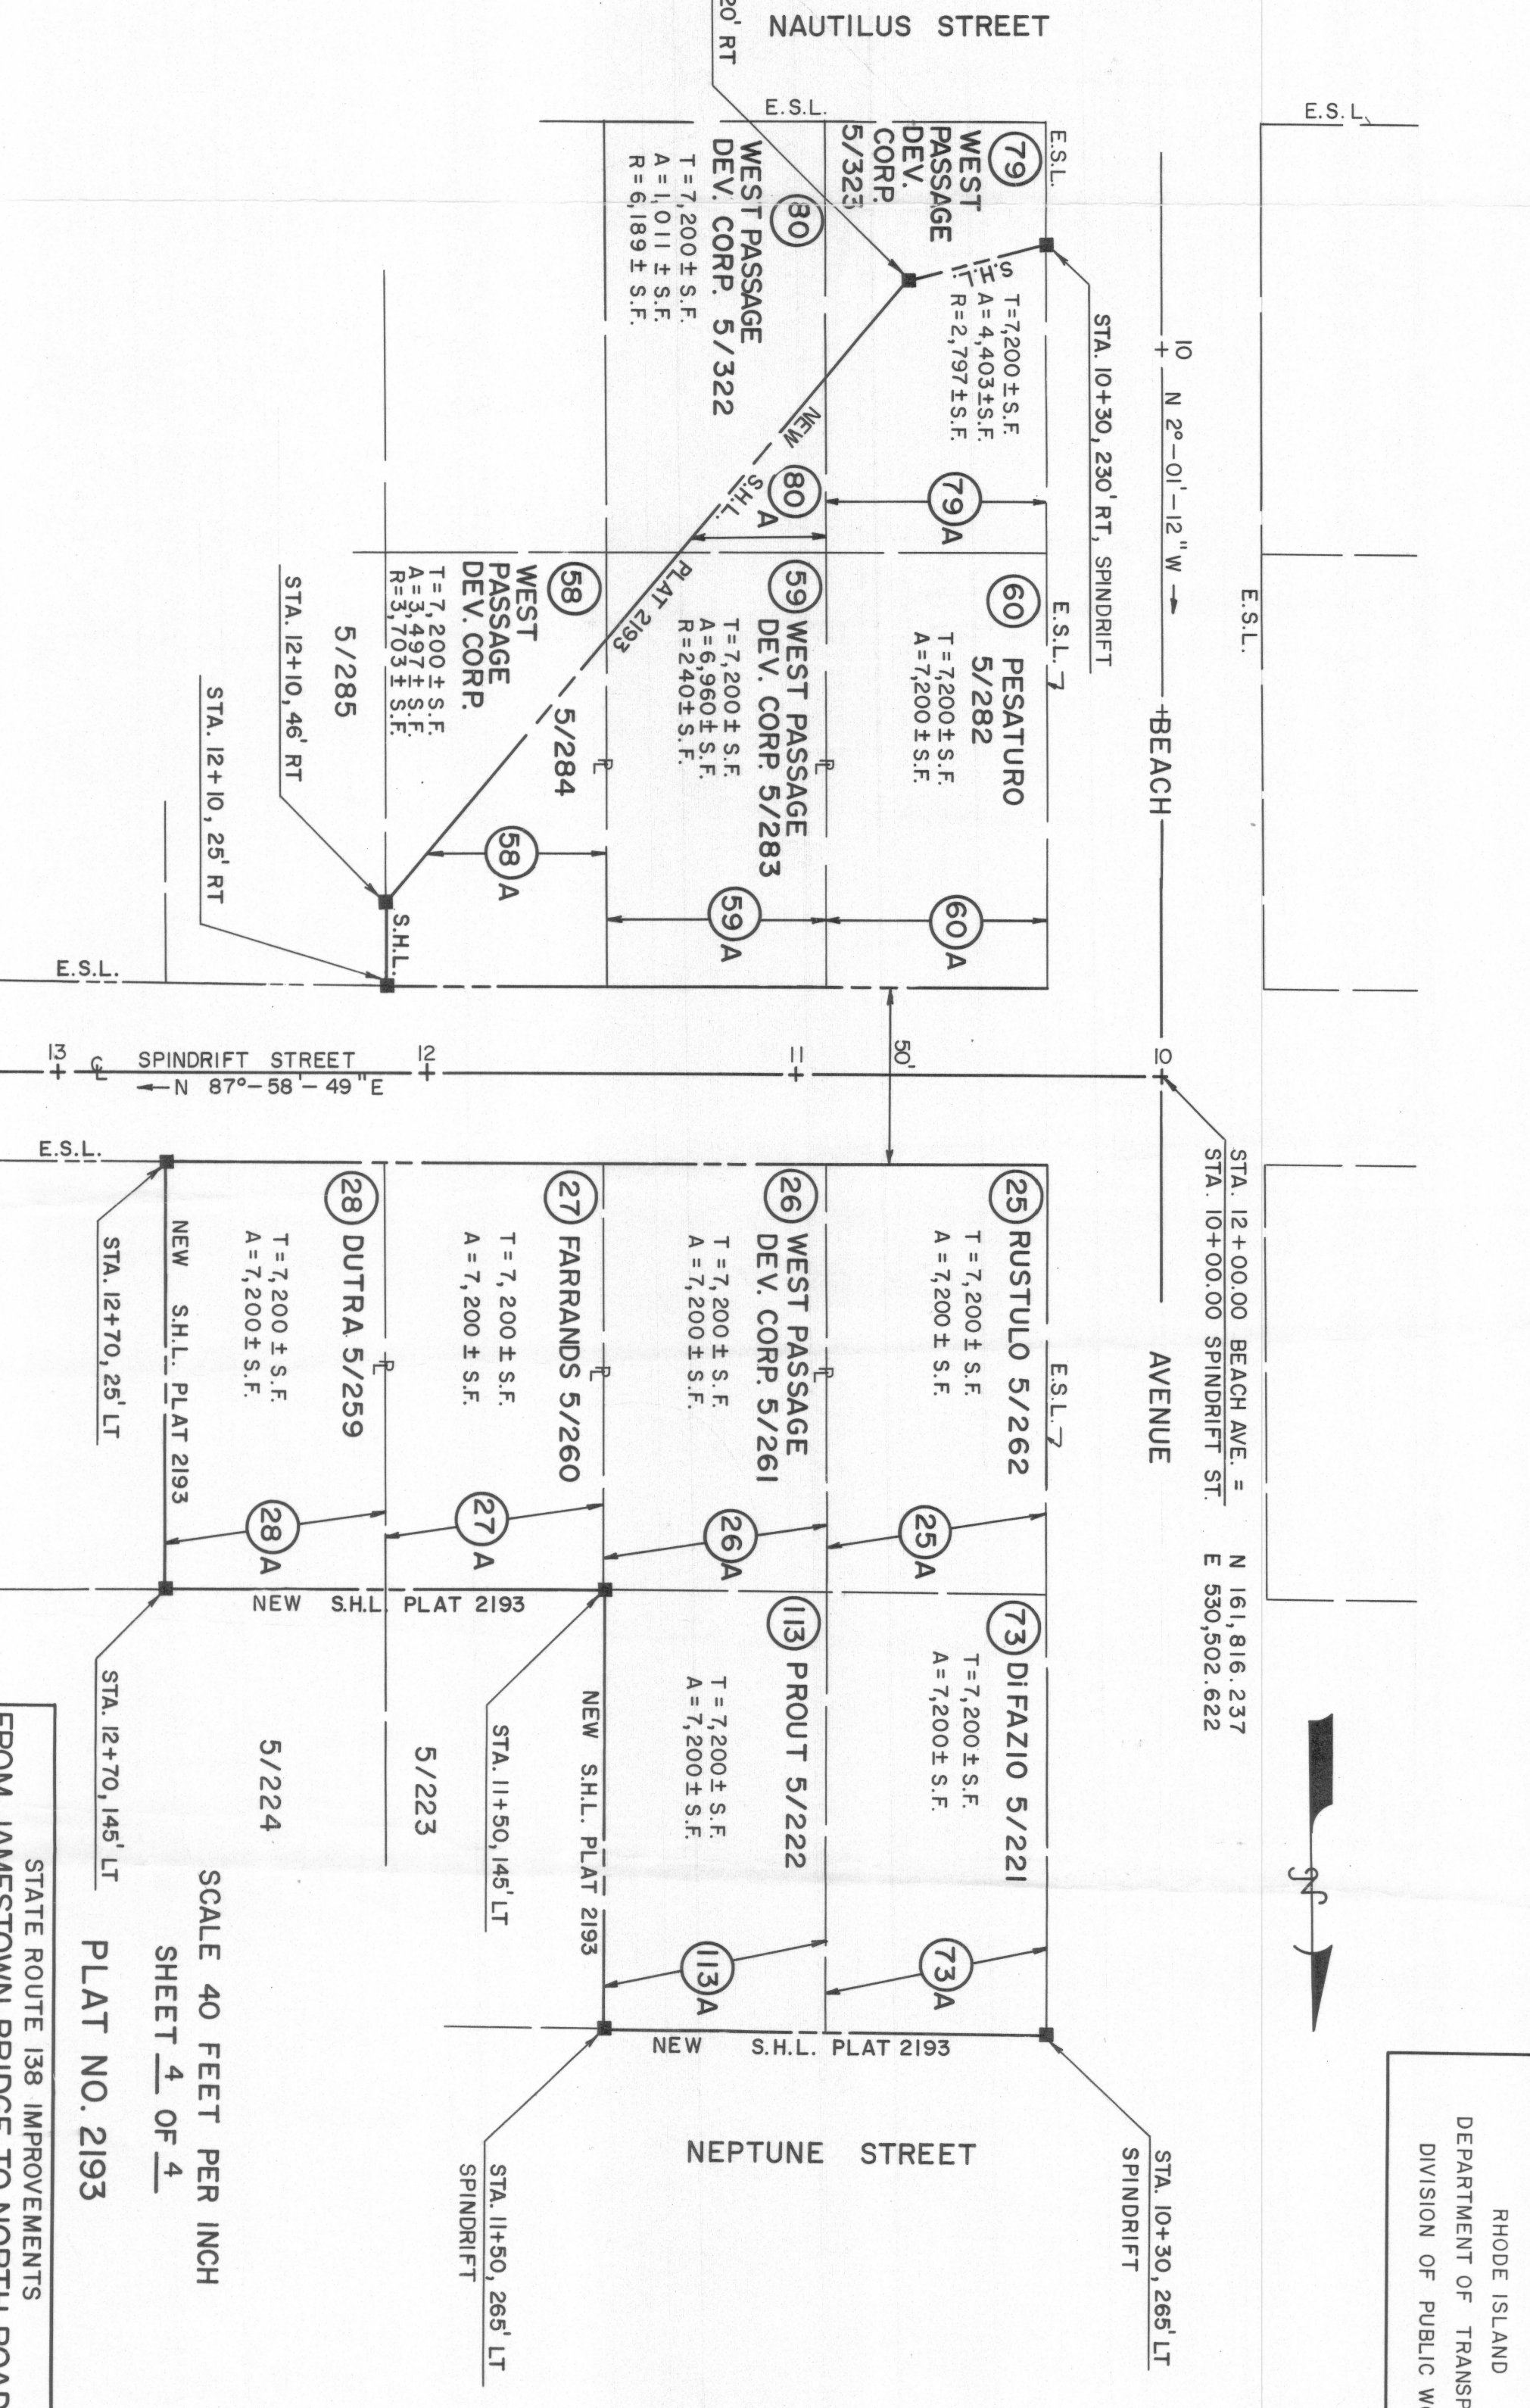
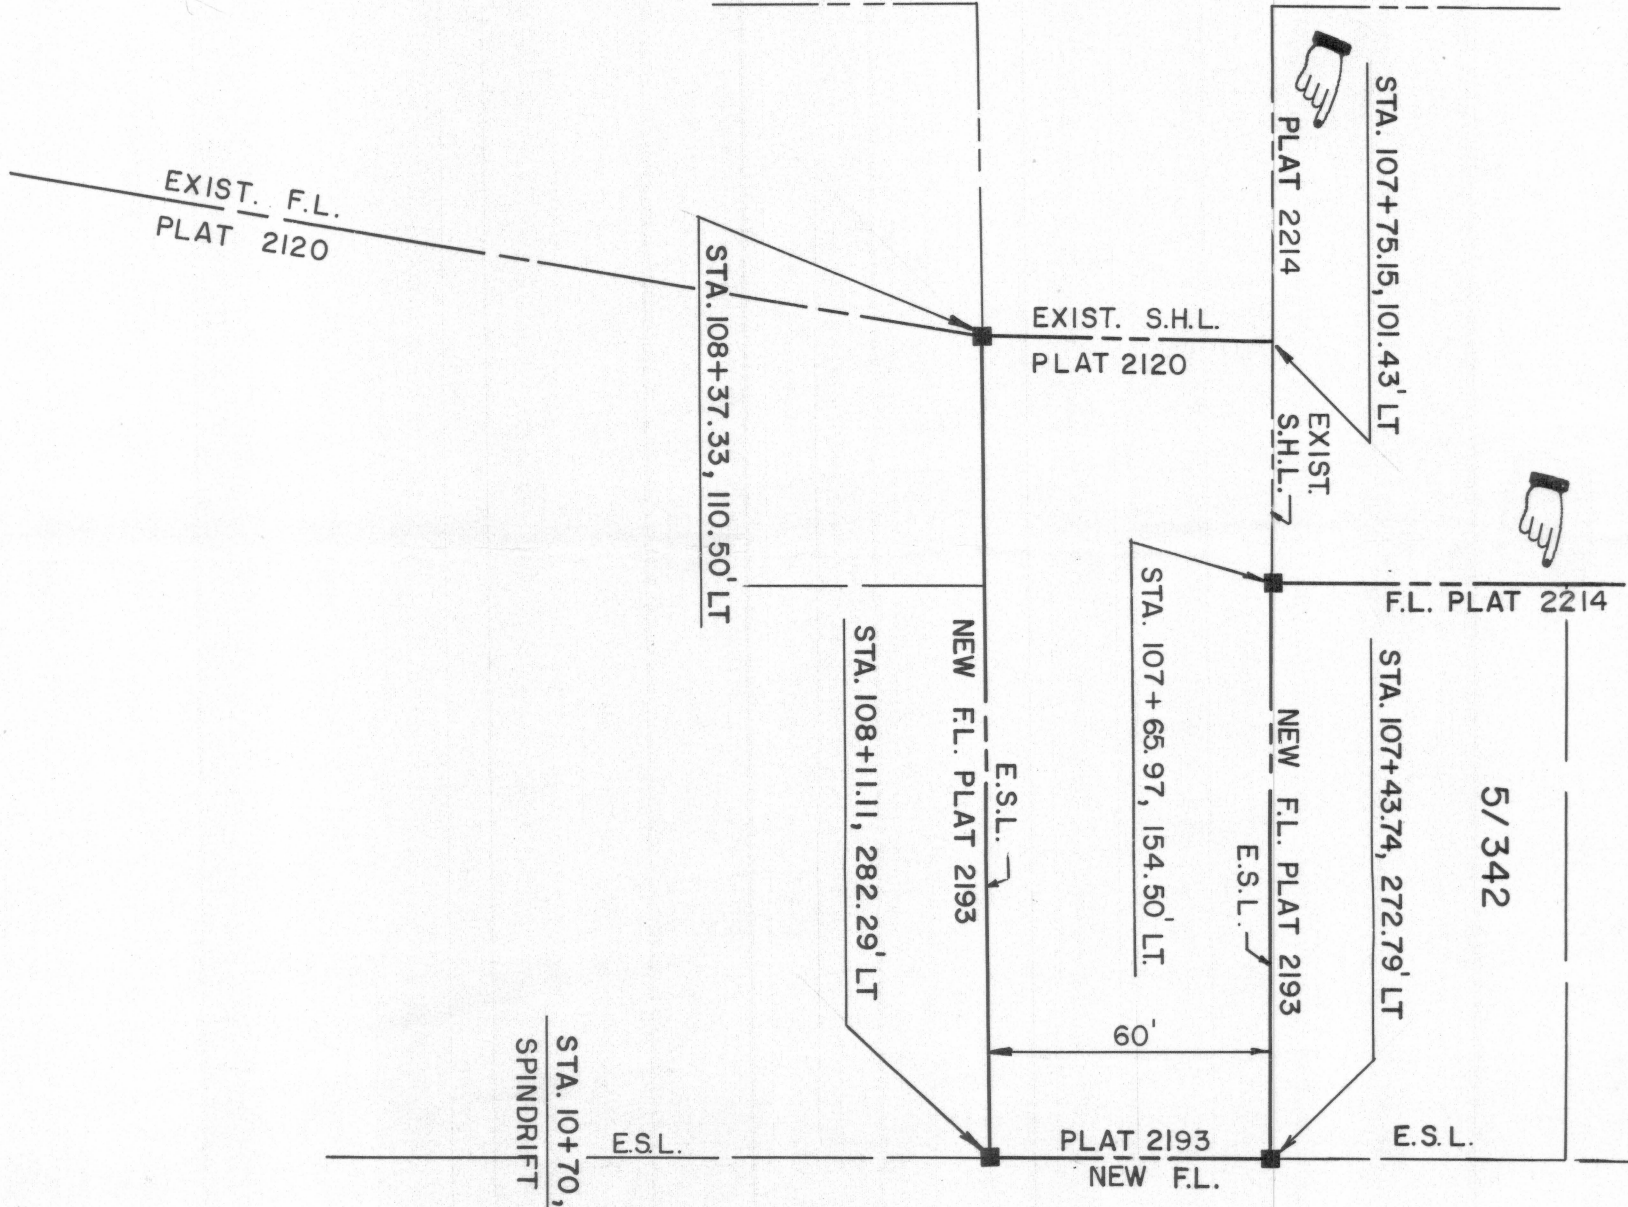


NO.	RADIUS (FT.)	TANGENT LENGTH (FT.)	Δ		ARC LENGTH		CP COORDINATES		PI COORDINATES	
			14°	29'	23"	NORTH	EAST	NORTH	EAST	
1	2,300	292.38			581.65	163508.186	530763.529	161200.762	530537.067	

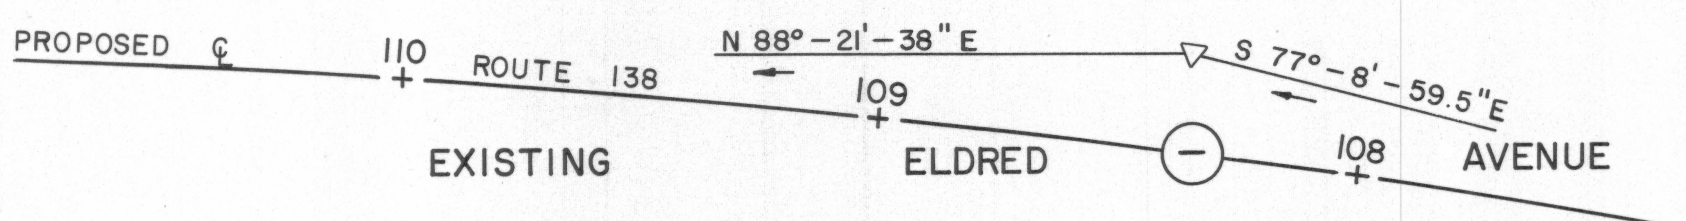

RHODE ISLAND
DEPARTMENT OF TRANSPORTATION
DIVISION OF PUBLIC WORKS

SCALE 40 FEET PER INCH
SHEET 4 OF 4
PLAT NO. 2193

STATE ROUTE 138 IMPROVEMENTS
FROM JAMESTOWN BRIDGE TO NORTH ROAD
WETLAND MITIGATION AREA NO. 1, 2, 8, 3
JAMESTOWN,
RHODE ISLAND