
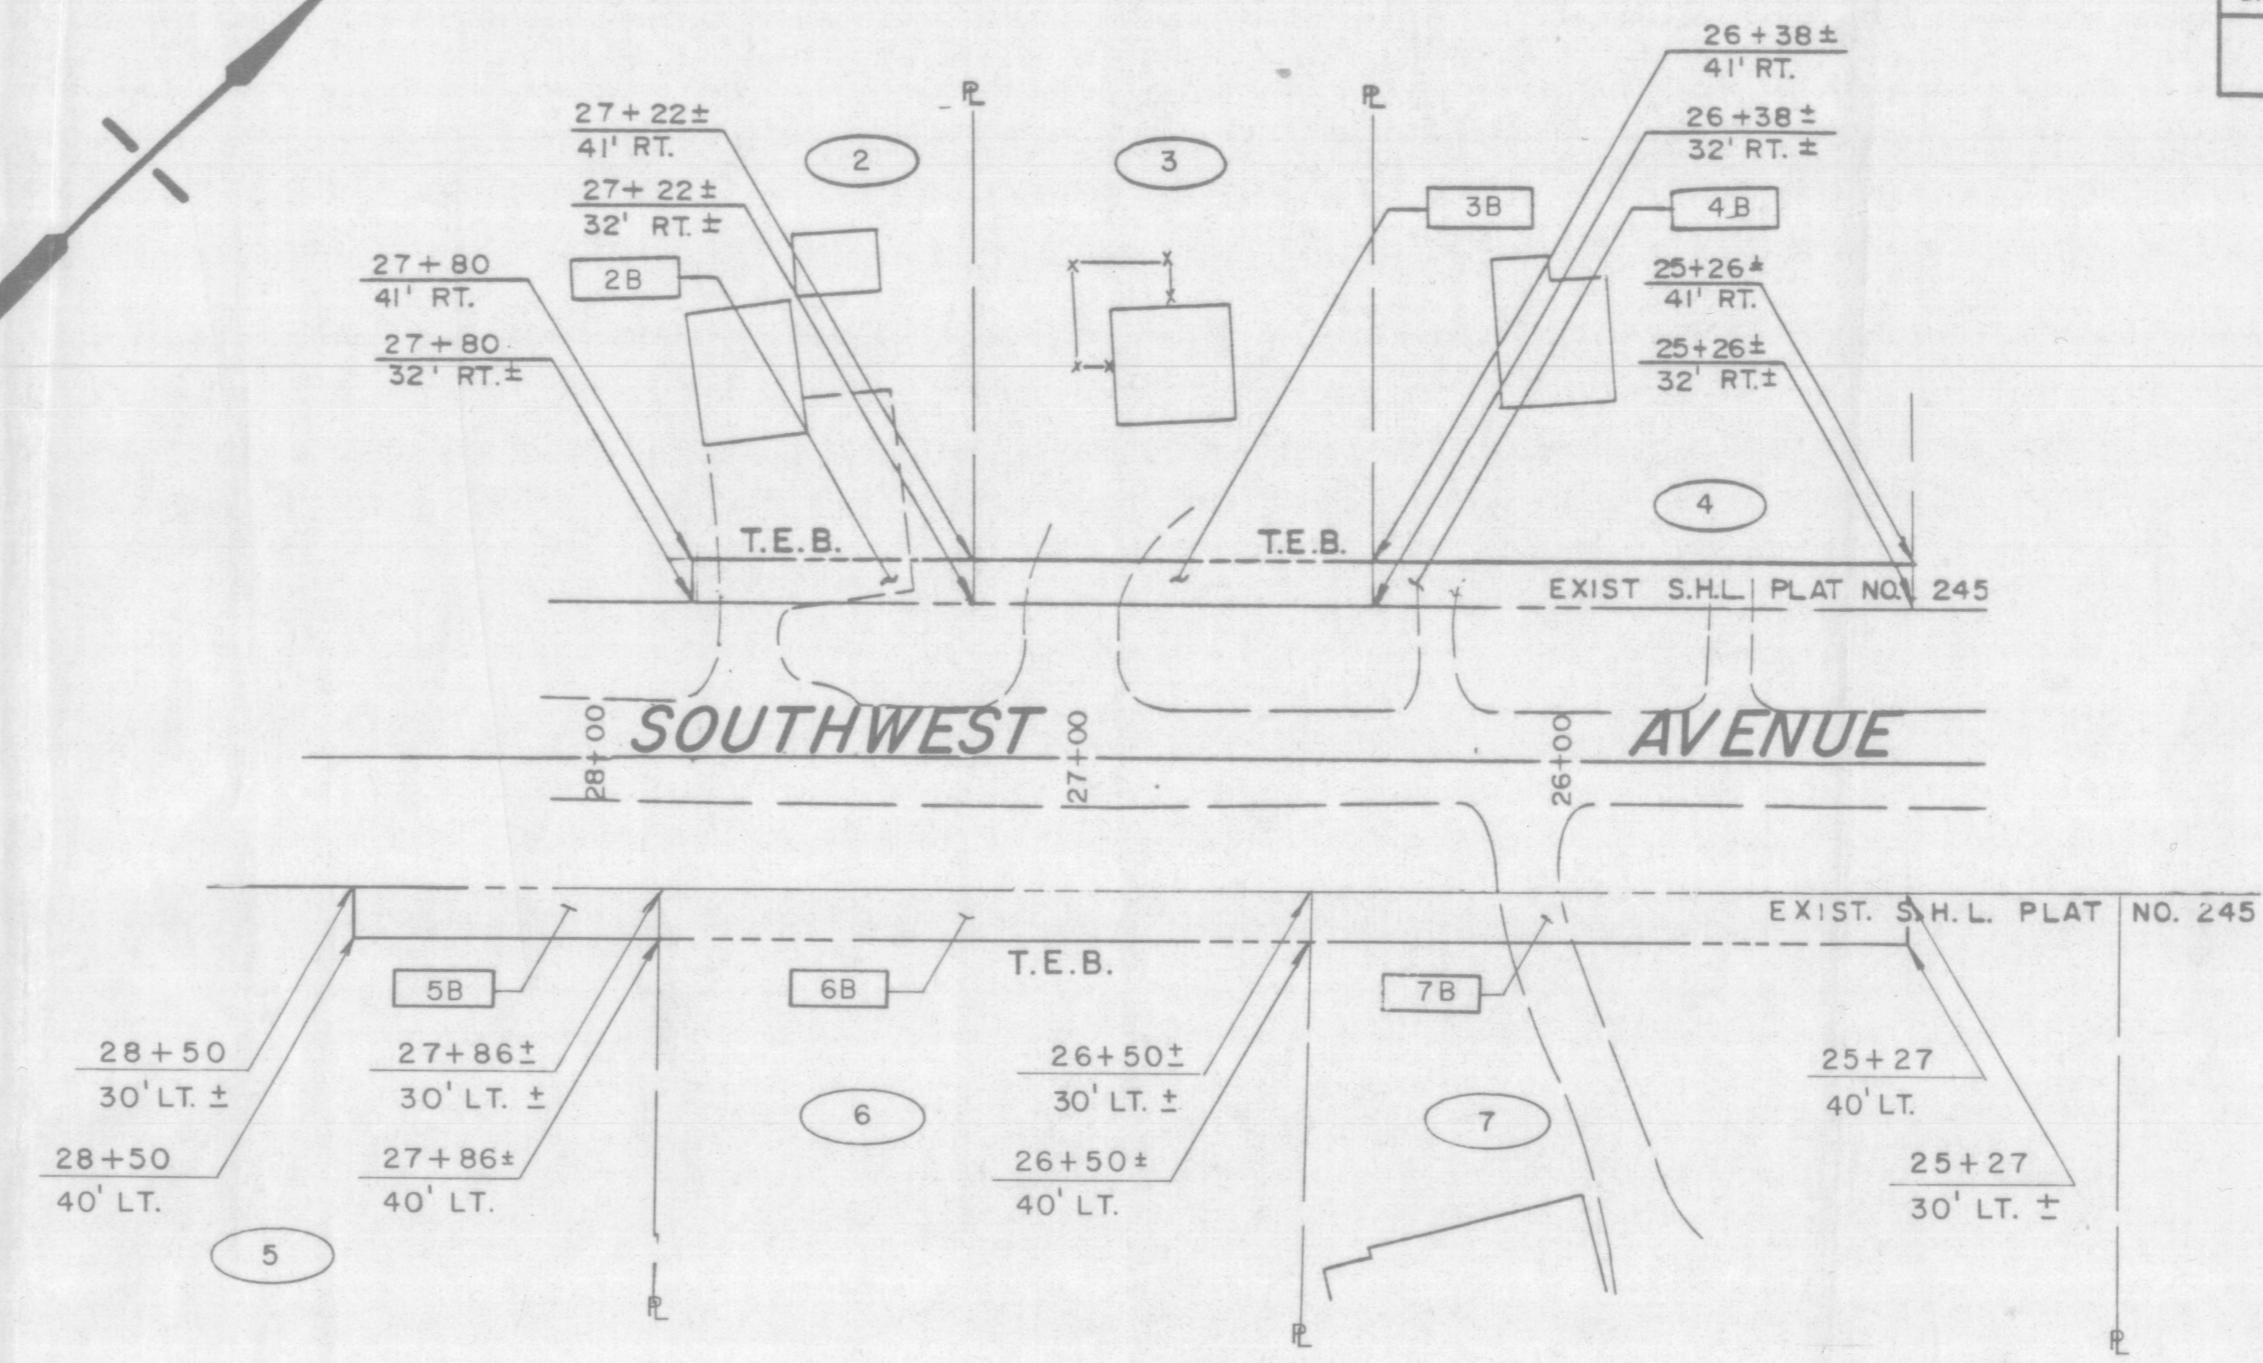
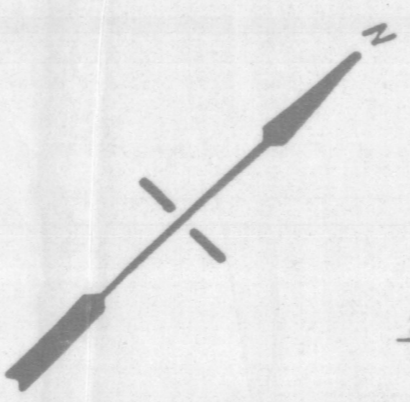


FED. ROAD DIV. NO.	STATE	FEDERAL AID PROJECT NO.	FISCAL YEAR	SHEET NO.	TOTAL SHEETS	RHODE ISLAND DEPARTMENT OF TRANSPORTATION
1	R.I.			3	7	

- 1 (11/4)
N/F TOWN OF JAMESTOWN
- 1T 12871 S.F.±
 - 1B-1 175 S.F.±
 - 1B-2 585 S.F.±
 - 1R 12871 S.F.±

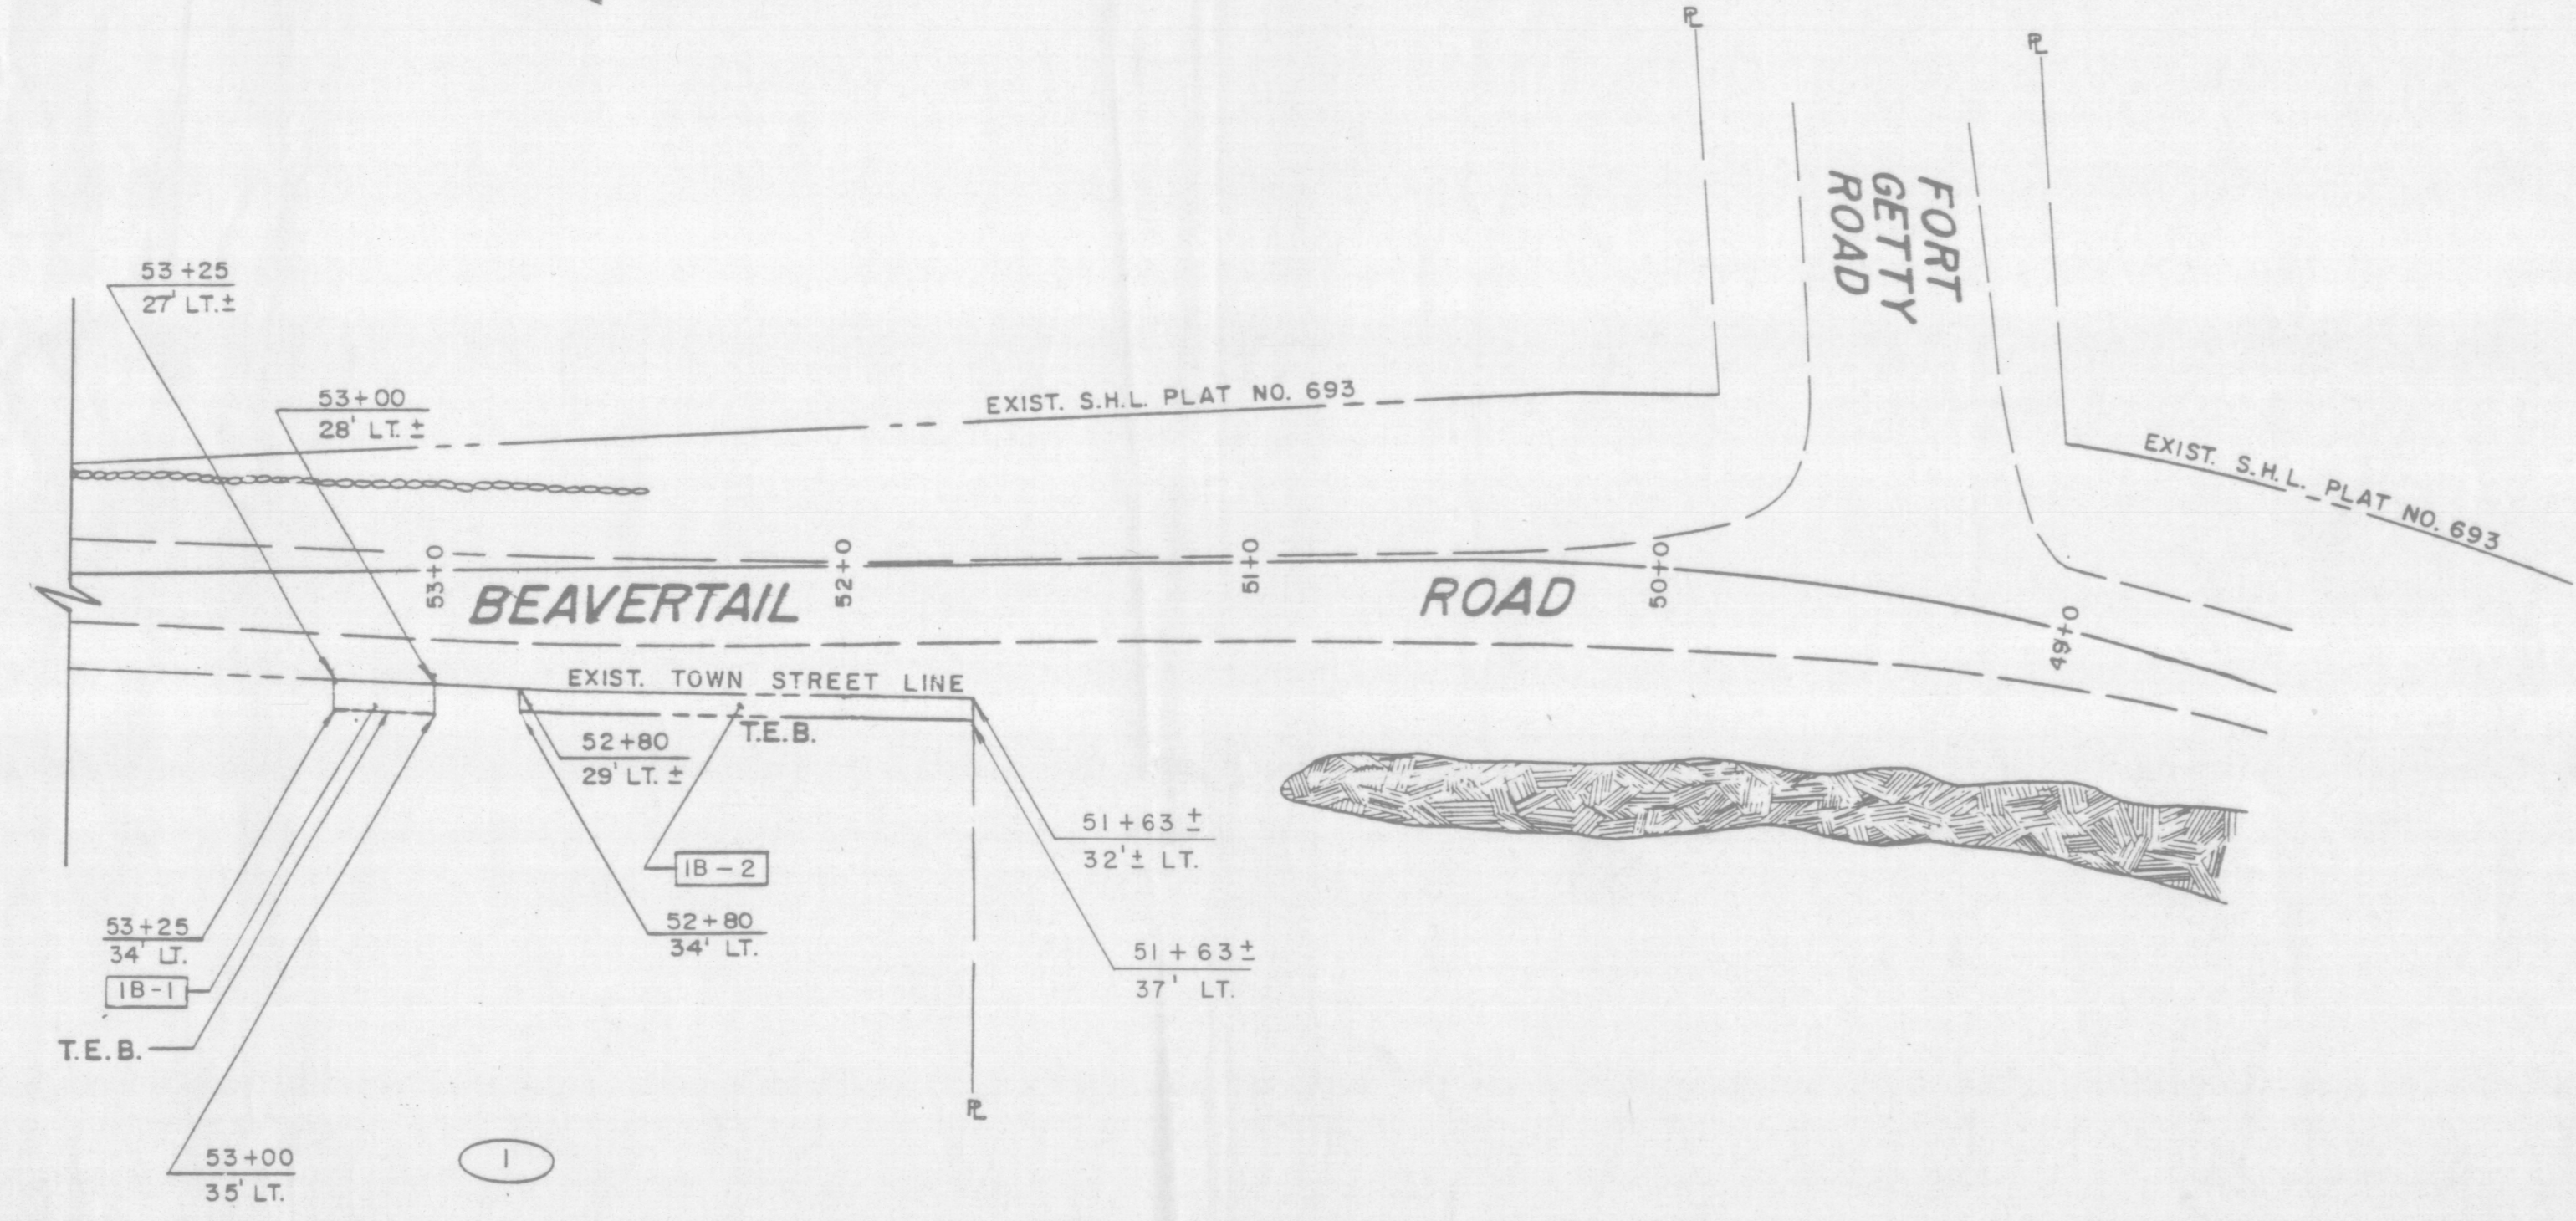

- 2 (ASSESSOR'S PLAT 9/ LOT 567)
N/F WILLIAM S. BERMAN et ux LYNN F.

- 2T 3.60 AC.
- 2B 522 S.F.±
- 2R 3.60 AC.

- 3 (9/689)
N/F ALDEN R. WALLS et ux JANET T.

- 3T 38000 S.F.±
- 3B 756 S.F.±
- 3R 38000 S.F.±

- 4 (ASSESSOR'S PLAT 9/ LOT 675)
N/F MELVIN G. HARVEY et ux, NADINE R.

- 4T 0.85 AC.
- 4B 1000 S.F.±
- 4R 0.85 AC.

- 5 (9/553)
N/F GEOFFREY P. KERR et ux LAUREL NORTHUP

- 5T 24,133 S.F.±
- 5B 640 S.F.±
- 5R 24,133 S.F.±

- 6 (9/503)
N/F PETER F. DRURY JR. et ux ANN E.

- 6T 21,780 S.F.±
- 6B 1,350 S.F.±
- 6R 21,780 S.F.±

- 7 (9/519)
N/F PETER F. DRURY JR. et ux ANN E.

- 7T 21,780 S.F.±
- 7B 1,200 S.F.±
- 7R 21,780 S.F.±

PARE ENGINEERING CORPORATION
Engineers - Planners - Consultants
8 Blackstone Valley Place, Lincoln, RI 02865
401/334/4100 Fax:401/334/4108

7-1-97

JAMESTOWN
SOUTHWEST AVENUE/BEAVERTAIL ROAD
FROM NARRAGANSETT AVE. TO BATTERY LANE
PLAT No. 245C

... 7 ... SHEETS SHEET NO. ... 3 ...
Plat No. 245C