


HPF 203 A

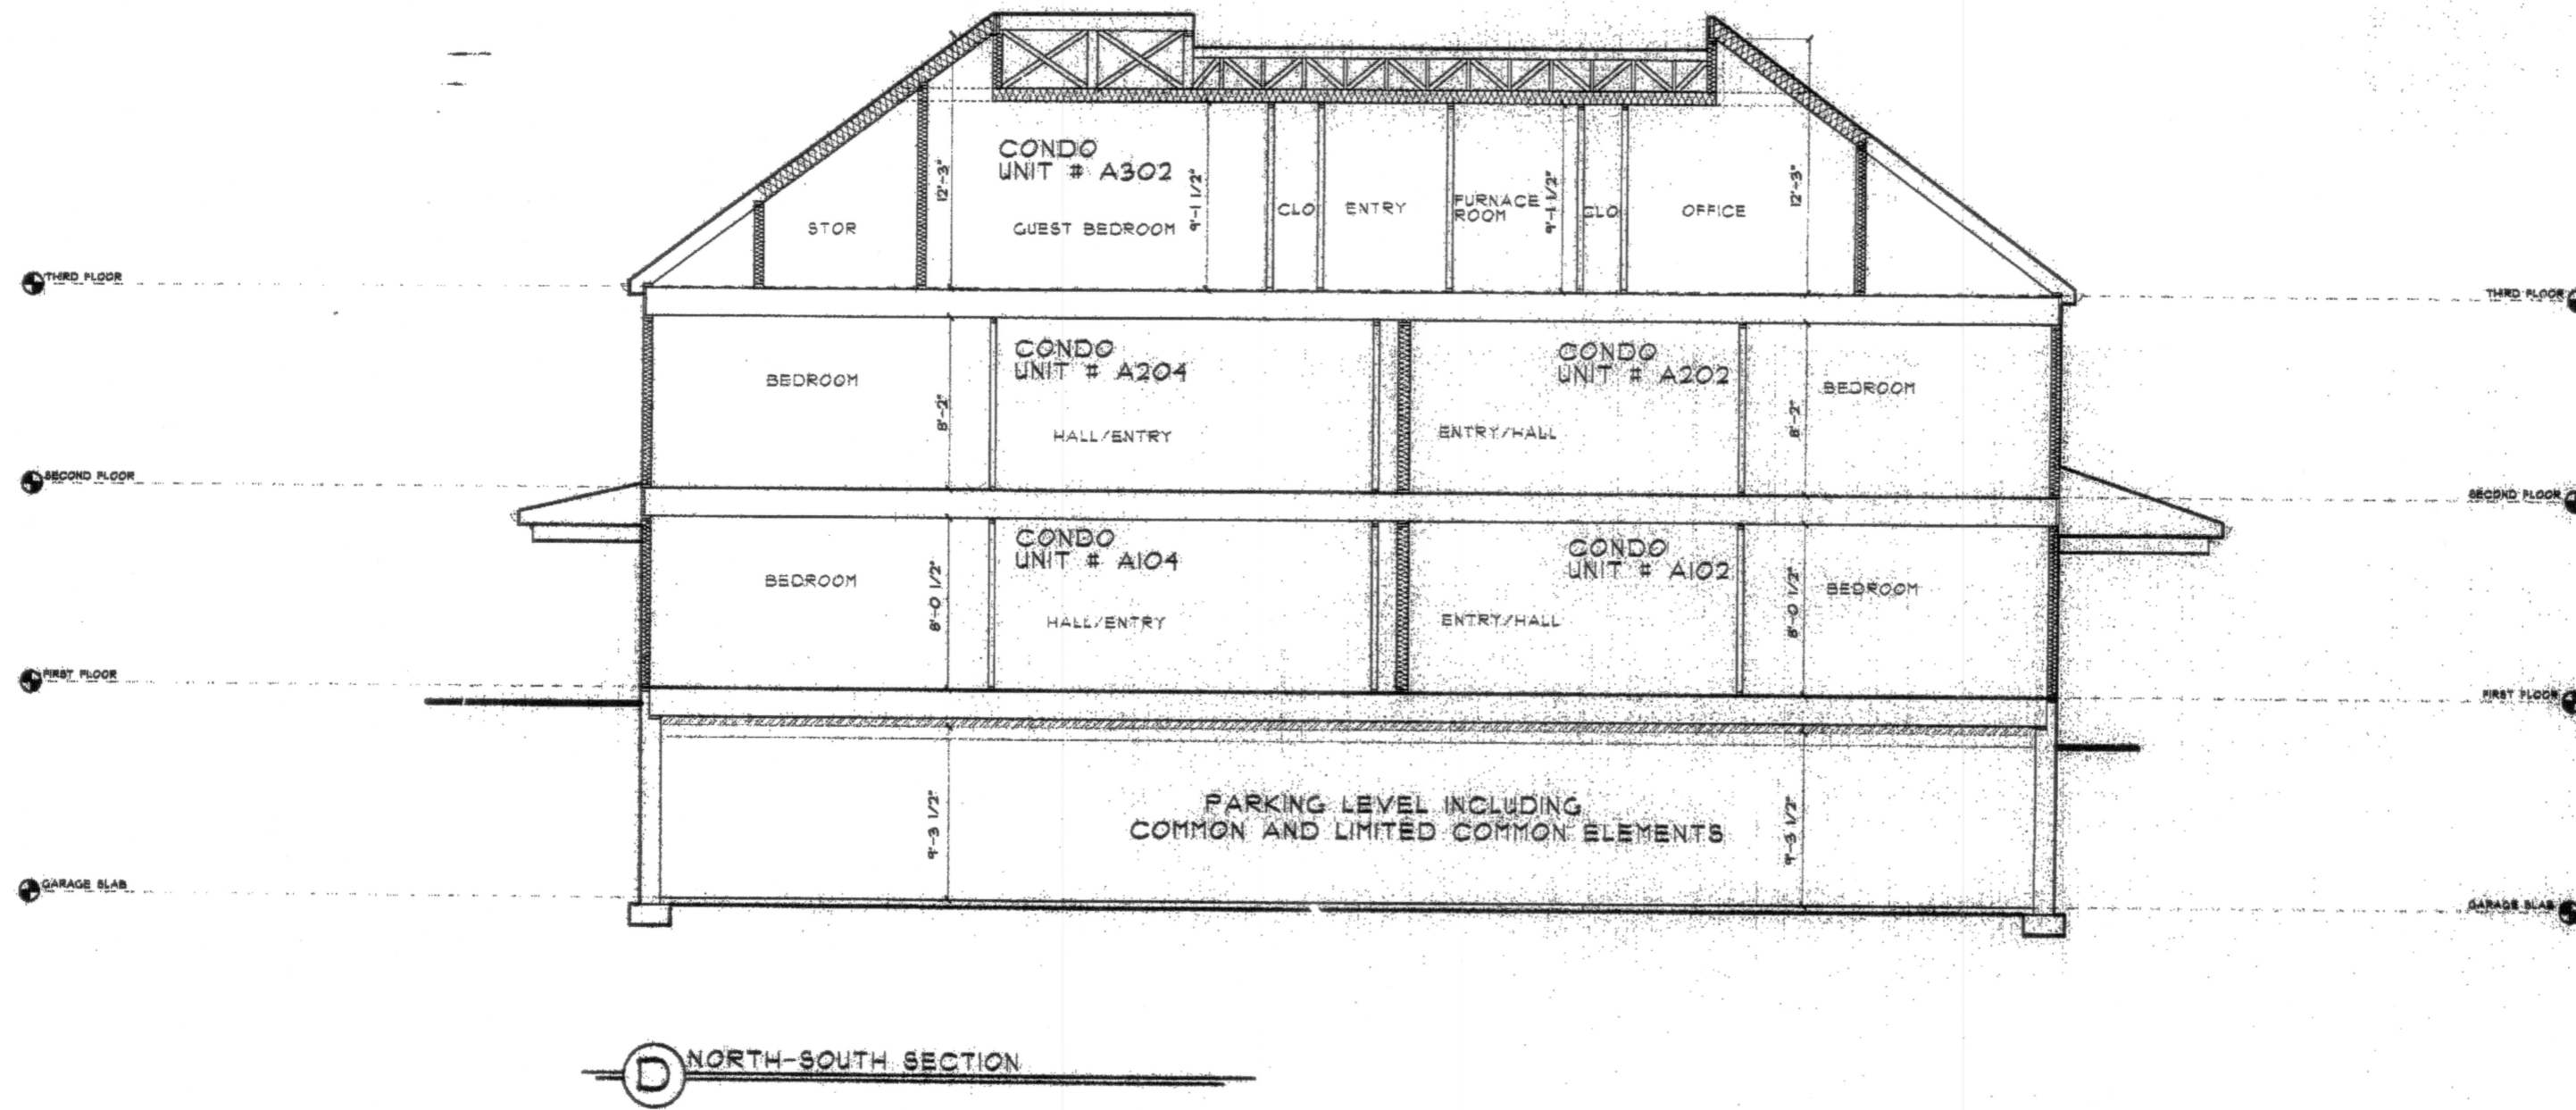

The herein plan for The Jamestown Place Condominium was drawn in accordance with the provisions of RIGL 34-36-1-2.08 and contains all information required by said section. I certify that all Units are substantially completed.

[Signature]
 NORTHEAST ENGINEERS AND CONSULTANTS INC.

REVISIONS	DATE	REVISIONS	DATE	REVISIONS
REV'S 2/28/03 MTC.	3/5/03	REV'S 3/6/03 MTC.	3/7/03	REV'S 10/24/03
REV'S 3/17/03 COL.S/ FTC.S UPDATE	3/17/03	REV'S 1/9/04	4/2/03	CONSTRUCTION SET
REV'S 1/9/04	4/2/03	DWG UPDATES/ REV'S		BUILDING PERMIT SET
				FINAL SET

ERT ARCHITECTS, INC. PLANNING ARCHITECTURE CONSTRUCTION PO BOX 343 YANQUITTAPORT, MA 02875 28 WASHINGTON AVE. JAMESTOWN, RI 02835 TEL: 401-848-8888	NORTHSIDE DESIGN ASSOCIATES RESIDENTIAL & COMMERCIAL DESIGN 141 MAIN STREET (508) 382-2310 (508) 382-2822

SHEET NO. A.15	DATE:
--------------------------	---------------