
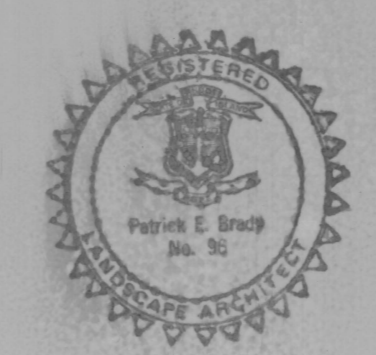


REPLAT NOTES:

- 12" - 12" - 12" - 12" STORM DRAIN, CATCH BASINS, MANHOLES DELETED
- 12" - 12" - 12" STORM DRAIN, CATCH BASINS, MANHOLES
- + STA. 10+00 CENTER LINE STATION
- + STA. 10+00 BEGIN AMENDED ROAD PROFILES

*Approved by Planning Commission
11/15/78
John T. Hulan
Chairman*

PLAN - SCALE 1"=100'

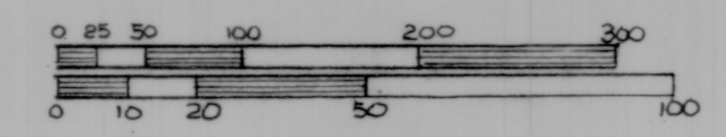

PATRICKE BRADY landscape architect land planning subdivisions recreational community residence	DATE FILED - NOV. 15, 1978	TITLE REPLAT EAST PASSAGE ESTATES SECTION ONE AS FILED OCTOBER 19, 1977 TOWN OF JAMESTOWN OWNER COMMERCE OIL REFINING CORP.	SHEET NO. 1
	DRAWN ON 10-16-78 BY PEB CHECKED ON 11-14-78 BY EC REVISED ON BY		OF 1

END SECTION 1
STA. 6+68.24

END SECTION 1
STA. 27+06.14