


2 3 4 5 6 7 8 9 10 11 12 13 14 15 16 17 18 19 20

A  
B  
C  
D  
E  
F  
G

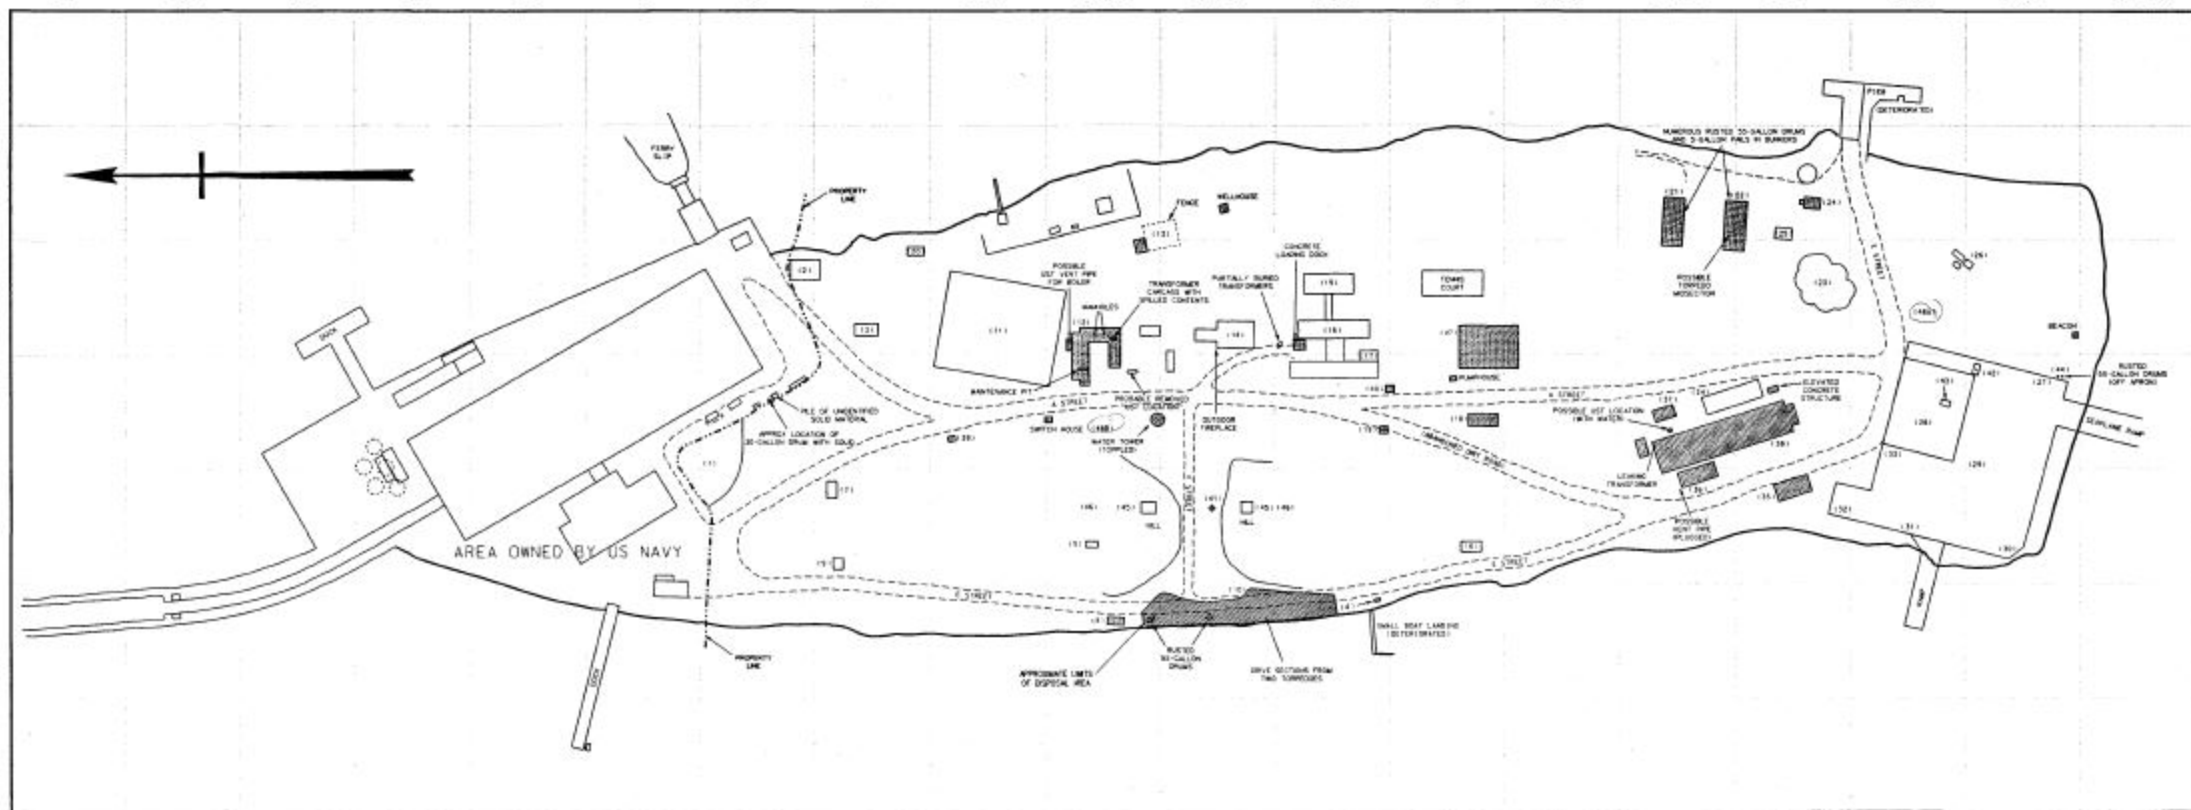

NED SITE NUMBER

NED SITE NUMBER	NED SITE NAME
1	COAL STORAGE
2	MARINE BARRACKS (FOUNDATION REMAINING)
3	FORMER CARPENTERS SHOP
4	PUMP HOUSE
5	FORMER UNKNOWN BUILDING #2
6	UNKNOWN BUILDING #3
7	FORMER UNKNOWN BUILDING #4 (FOOTINGS REMAINING)
8	INCINERATOR
9	MAGAZINE (IGNITOR STORAGE)
10	DISPOSAL AREA #14
11	FORMER GUNSET HUTS/MAINTENANCE SHOPS
12	MAINTENANCE SHOP/GARAGE/FIRE STATION
13	ELECTRIC SUBSTATION TRANSFORMER PEN
14	FORMER MARINE BARRACKS (CONCRETE LOADING DOCK REMAINING)
15	FORMER RECREATION BUILDING
16	FORMER BARRACKS
17	FORMER TRANSFORMER VAULT
18	WATER TREATMENT PLANT
19	TORCH POT STORAGE
20	FORMER CABLE TERMINAL BUILDING
21	BUNKER #11
22	BUNKER #12
23	COAL STORAGE
24	CABLE TERMINAL BUILDING
25	UNDERGROUND STORAGE TANKS
26	GAS PUMP HOUSE/GAS TANKS (REMOVED)
27	TWO GAS PITS
28	FORMER ORDNANCE TEST FACILITY, HANGER
29	FORMER UNKNOWN BUILDING #1 (HANGAR 5496-61)
30	FORMER PYROTECHNIC STORAGE
31	GAS PIT
32	FORMER DRUM STORAGE AREA
33	FORMER PAINT AND OIL STORAGE
34	THEATER/RESEARCH BUILDING (FOUNDATION REMAINING, CONCRETE PLATFORM)
35	BOILER HOUSE

**LEGEND**

POTENTIAL CONTAMINATION CONCERNS
OPEN PILE, UNLINED LEACHING
POTENTIAL UST/AST
POTENTIAL UST/AST, OTHER DEBRIS
SALT WATER, SEWAGE, PCB
DEBRIS, DARKENED OR STAINED AREAS EVIDENT ON PHOTOS
DEBRIS, DARKENED OR STAINED AREAS EVIDENT ON PHOTOS
POSSIBLE SMALL BUNKER USED FOR STORAGE, GAS TANKS (NO EVIDENCE FOUND IN FIELD)
WASTE
IGNITOR WASTE
WASTE DUMP
CHEMICAL WASTE OR DEBRIS FROM MAINTENANCE OPERATIONS
MATERIALS OR DEBRIS WASTE, FLOOR DRAINS, UST REMOVED BY THE NAVY, TRANSFORMER
POTENTIAL UST/AST, TRANSFORMERS
POTENTIAL UST/AST (NO EVIDENCE FOUND IN FIELD)
POTENTIAL UST/AST (NO EVIDENCE FOUND IN FIELD)
POTENTIAL UST/AST (NO EVIDENCE FOUND IN FIELD)
TRANSFORMER CHEMICAL LEAKS (NO EVIDENCE FOUND IN FIELD)
TREATMENT CHEMICALS
FUEL TORCHES
POTENTIAL UST/AST (NO EVIDENCE FOUND IN FIELD)
FORMER PISTOL RANGE, WARHEAD STORAGE, POSSIBLE DRUMS
WARHEAD STORAGE
OPEN PILE, UNLINED LEACHING
POTENTIAL UST/AST
POSSIBLE UST EVIDENT IN AERIAL PHOTO
TWO USTs REMOVED BY THE NAVY, AREA EXCAVATION AND FILLING
GAS STORAGE, SPILLAGE, RUNOFF, UNLINED AREA (NO EVIDENCE FOUND IN FIELD)
POSSIBLE ORDNANCE TESTING, FLOOR DRAINS
POSSIBLE ORDNANCE TESTING, FLOOR DRAINS
GAS STORAGE (NO EVIDENCE FOUND IN FIELD)
GAS STORAGE, SPILLAGE, RUNOFF, UNLINED AREA (NO EVIDENCE FOUND IN FIELD)
55 GALLON DRUMS EVIDENT ON PHOTOS (NO EVIDENCE FOUND IN FIELD)
DRUMS AND CANS PRESENT, POSSIBLE LEAKAGE (NO EVIDENCE FOUND IN FIELD)
FORMER RESEARCH BUILDING
POTENTIAL UST

NED SITE NUMBER

NED SITE NUMBER	NED SITE NAME
36	DEGAUSSING BUILDING
37	MISCELLANEOUS STORAGE
38	STORAGE
39	WELLHOUSE #81
40	WELLHOUSE #78
41	AA GUNS ELECTRICAL SUPPLY (UTILITY POLE REMAINING)
42	5,000 GAL TANK (AVGAS)
43	FORMER PAINT SHED
44	EMPTY DRUMS
45	FORMER FIRE APPARATUS HOUSES (TWO)
46	FORMER GUN EMPLACEMENTS
47	UNDERGROUND WATER TANK
48A	BACKGROUND SAMPLE #1 LOCATION
48B	BACKGROUND SAMPLE #2 LOCATION

**LEGEND**

POTENTIAL CONTAMINATION CONCERNS
POTENTIAL UST, ELECTRICAL EQUIPMENT
UNKNOWN STORAGE CONTENTS
FORMER 1919 WARHEAD STORAGE, TRANSFORMER
TRANSFORMER
TRANSFORMER
TRANSFORMER (POLE MOUNTED - NO EVIDENCE OF TRANSFORMER FOUND IN FIELD)
FUEL SPILLAGE, UST (NO EVIDENCE FOUND IN FIELD)
SOLVENT SPILLAGE
DRUMS PRESENT, POSSIBLE LEAKAGE
POTENTIAL UNDERGROUND ORDNANCE BUNKERS

SYMBOL DESCRIPTION

	AREAS OF POTENTIAL UNDERGROUND STORAGE TANK(S) OR DISPOSAL AS INTERPRETED FROM GEOPHYSICAL SURVEY
	BUILDING/STRUCTURE STILL IN EXISTENCE

NOTE: INVENTORY OF STRUCTURES STILL IN EXISTENCE DOES NOT INCLUDE AREA OWNED BY THE U. S. NAVY

*Decontamination background samples*

