
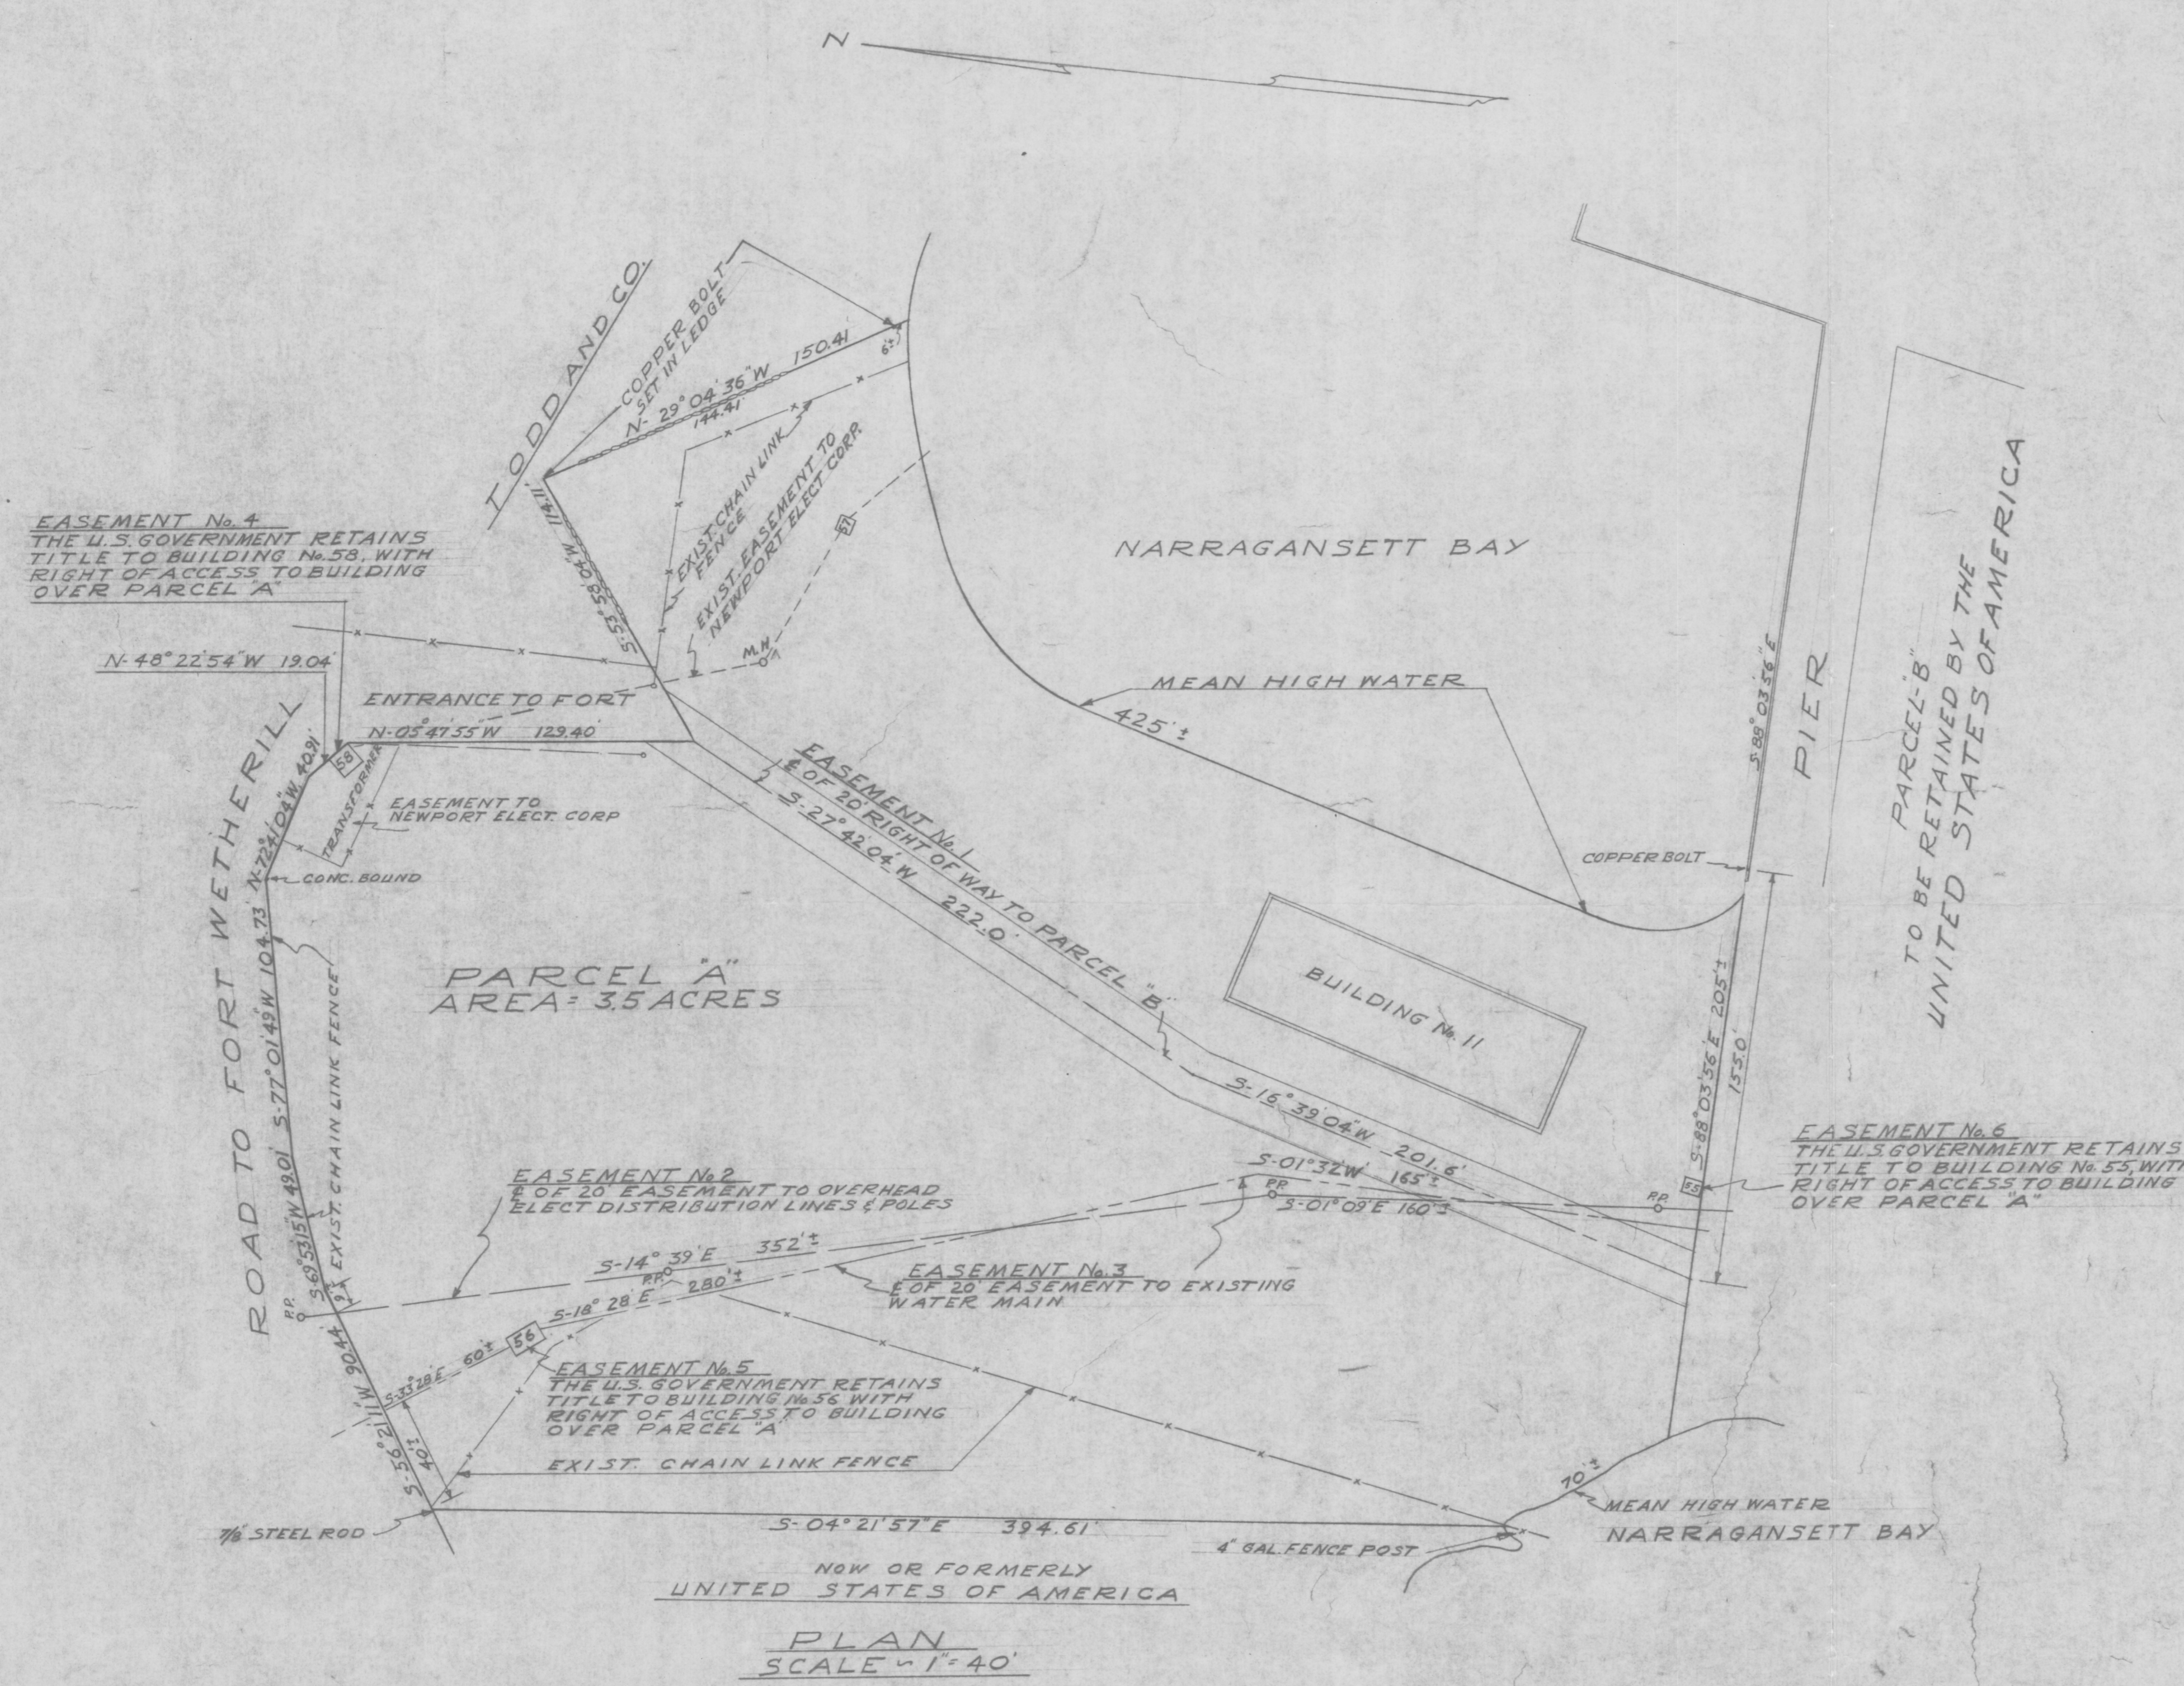


SYM	ZONE	REVISION DESCRIPTION	DATE	APPROVED

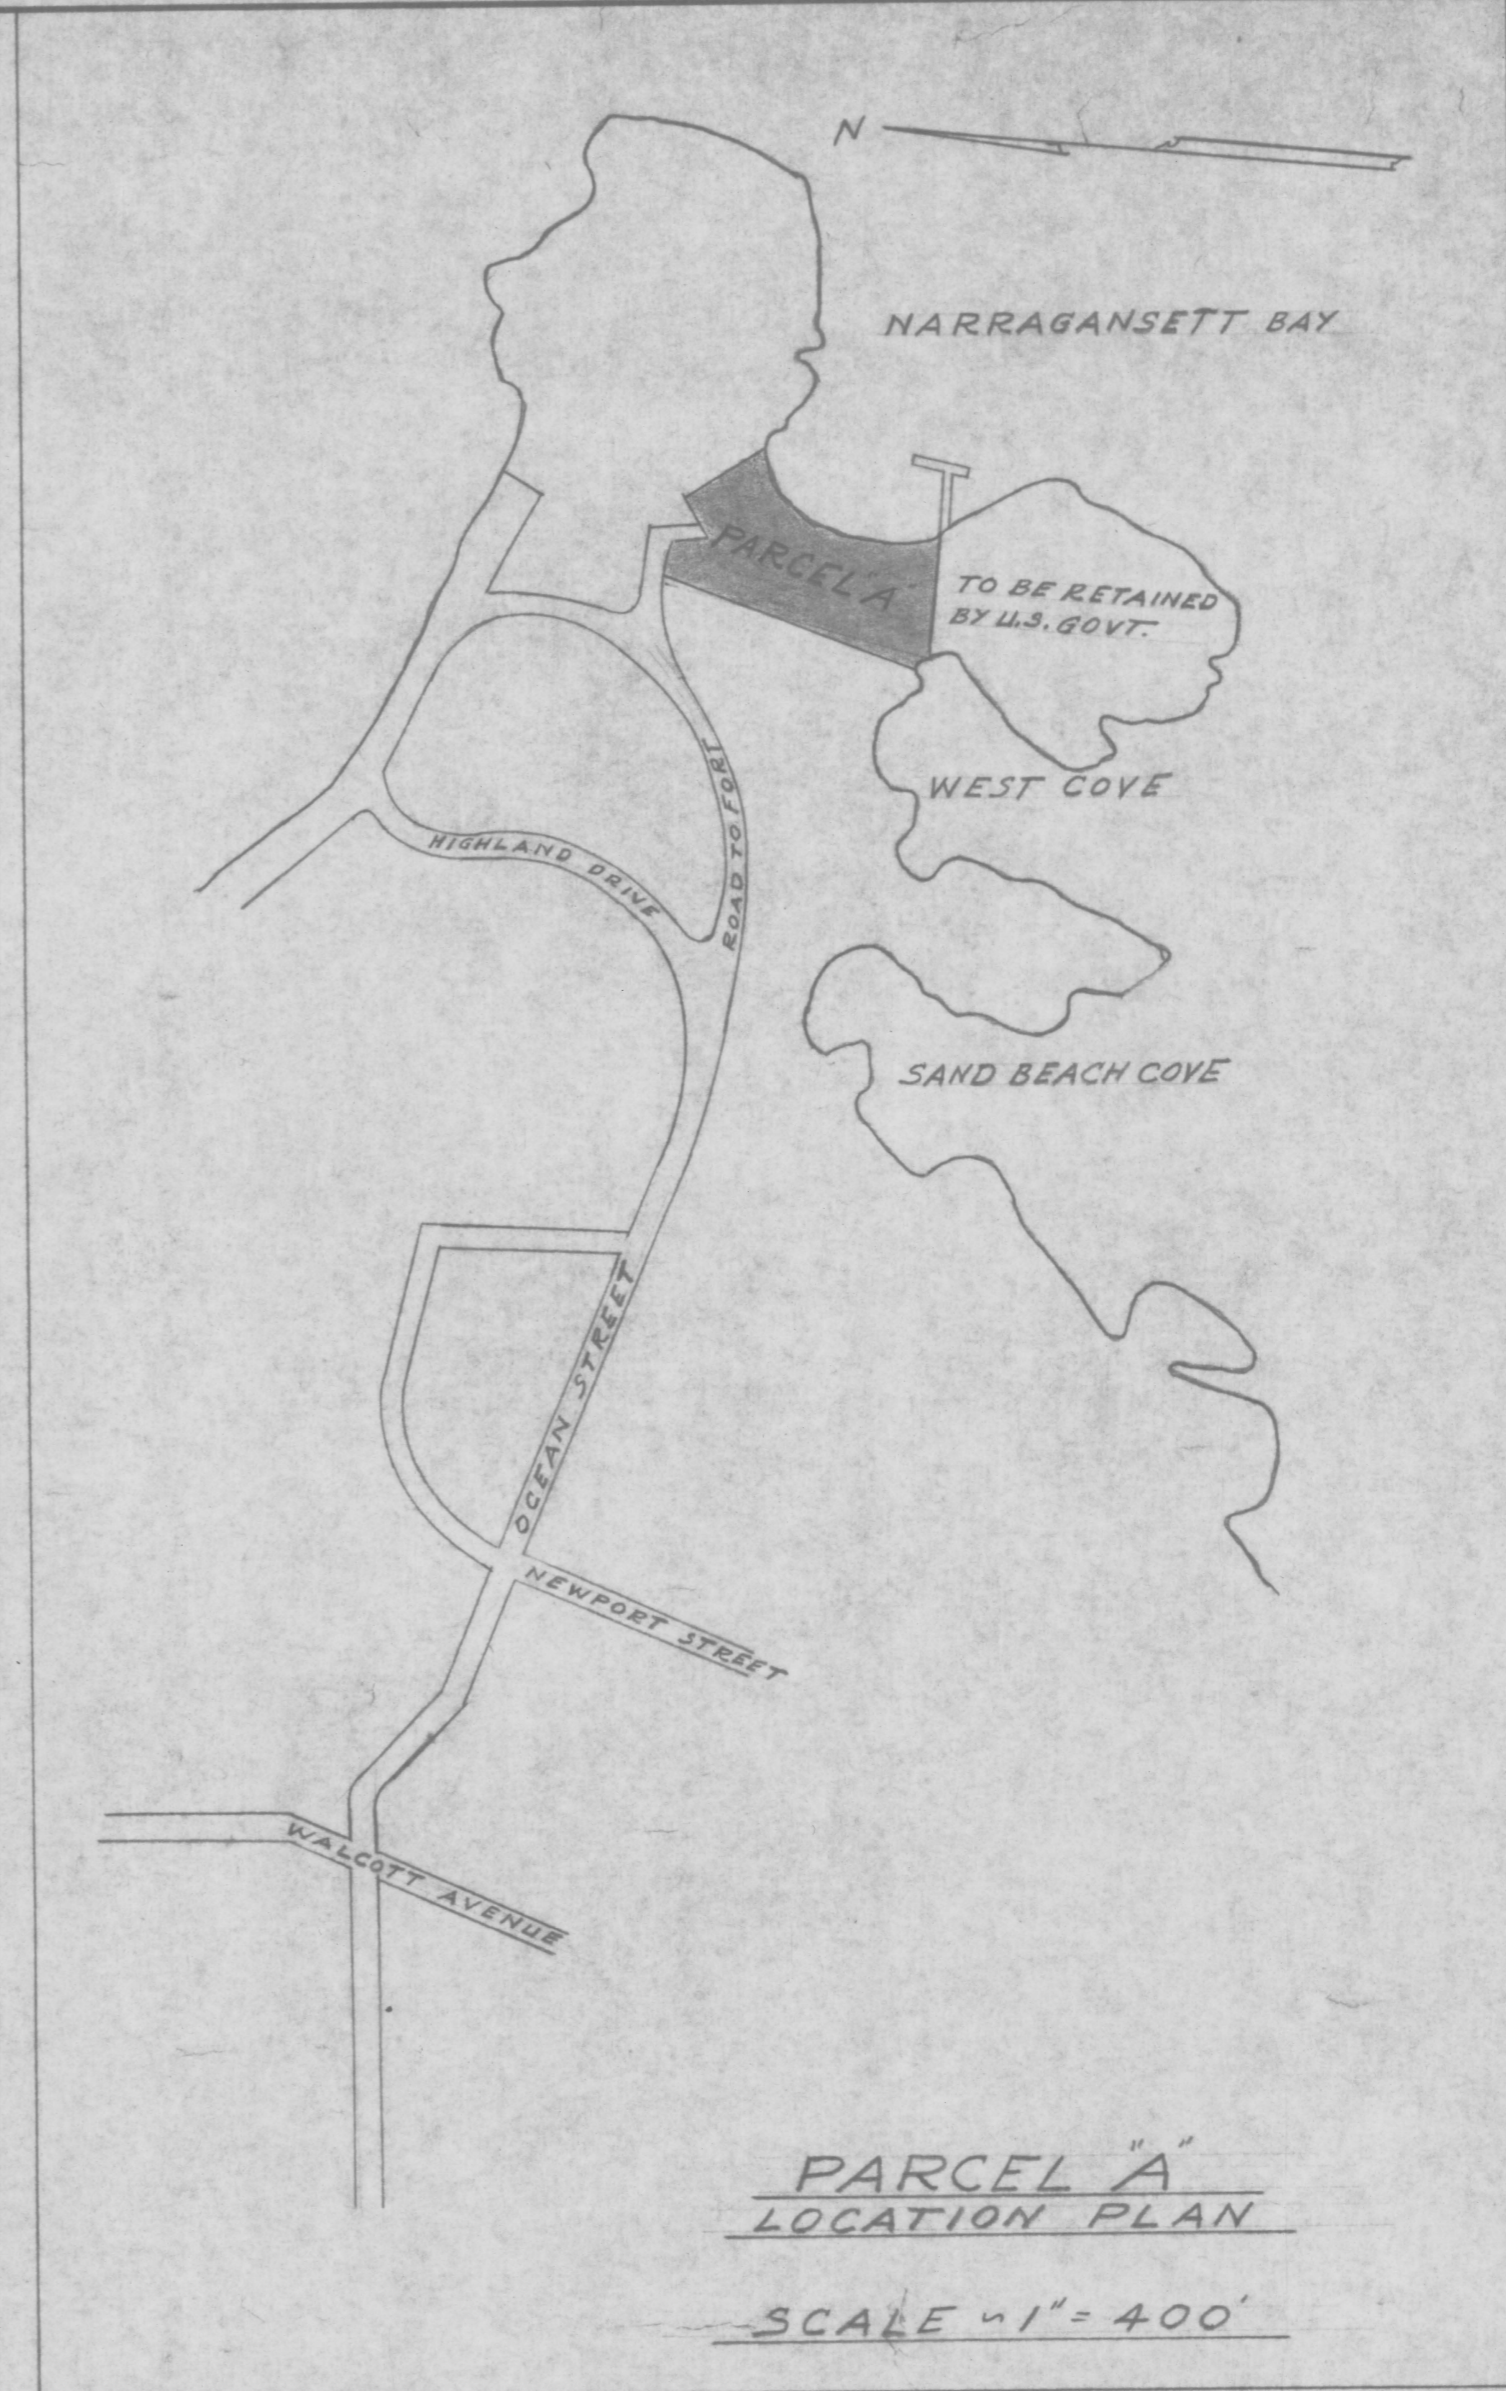

Received in Jamestown, R. I. for record
 January 10, 1973 at 9:46 a.m.
 and recorded January 16, 1973
 in Volume 1 of Small Plat Map Book
 of Jamestown, R. I. at page _____
 by *Janet Coors*
 Town Clerk

HPF-DAB (BRC44)

P.W.C. NO. 19197-198	DEPARTMENT OF THE NAVY NAVAL FACILITIES ENGINEERING COMMAND
DES. PUBLIC WORKS CENTER	U. S. NAVAL BASE NEWPORT, R. I.
DR. 11 DEC 1972	FORT WETHERILL, JAMESTOWN, R. I.
DIV. DIR. 700	PARCEL A
DEPT. HEAD 700	AREA TO BE DECLARED EXCESS
APPROVED DATE	METES & BOUNDS
SATISFACTORY TO	SIZE CODE IDENT NO. NAVFAC DRAWING NO.
R. C. Jones	F 5118-485
DATE 15 JAN 1973	CONSTR. CONTR. NO.
	SCALE AS NOTED SPEC. SHEET 1 OF 1