


N/F AGNES A. DONOVAN LOT 81 AP 4
 N/F WILLIAM & JANE SPEACHE LOT 80 AP 4
 RESERVOIR CIRCLE
 EAST SHORE ROAD
 N/F WILLIAM & SHARON KEARON LOT 58 AP 4
 N/F SAINT MARY'S CEMETARY

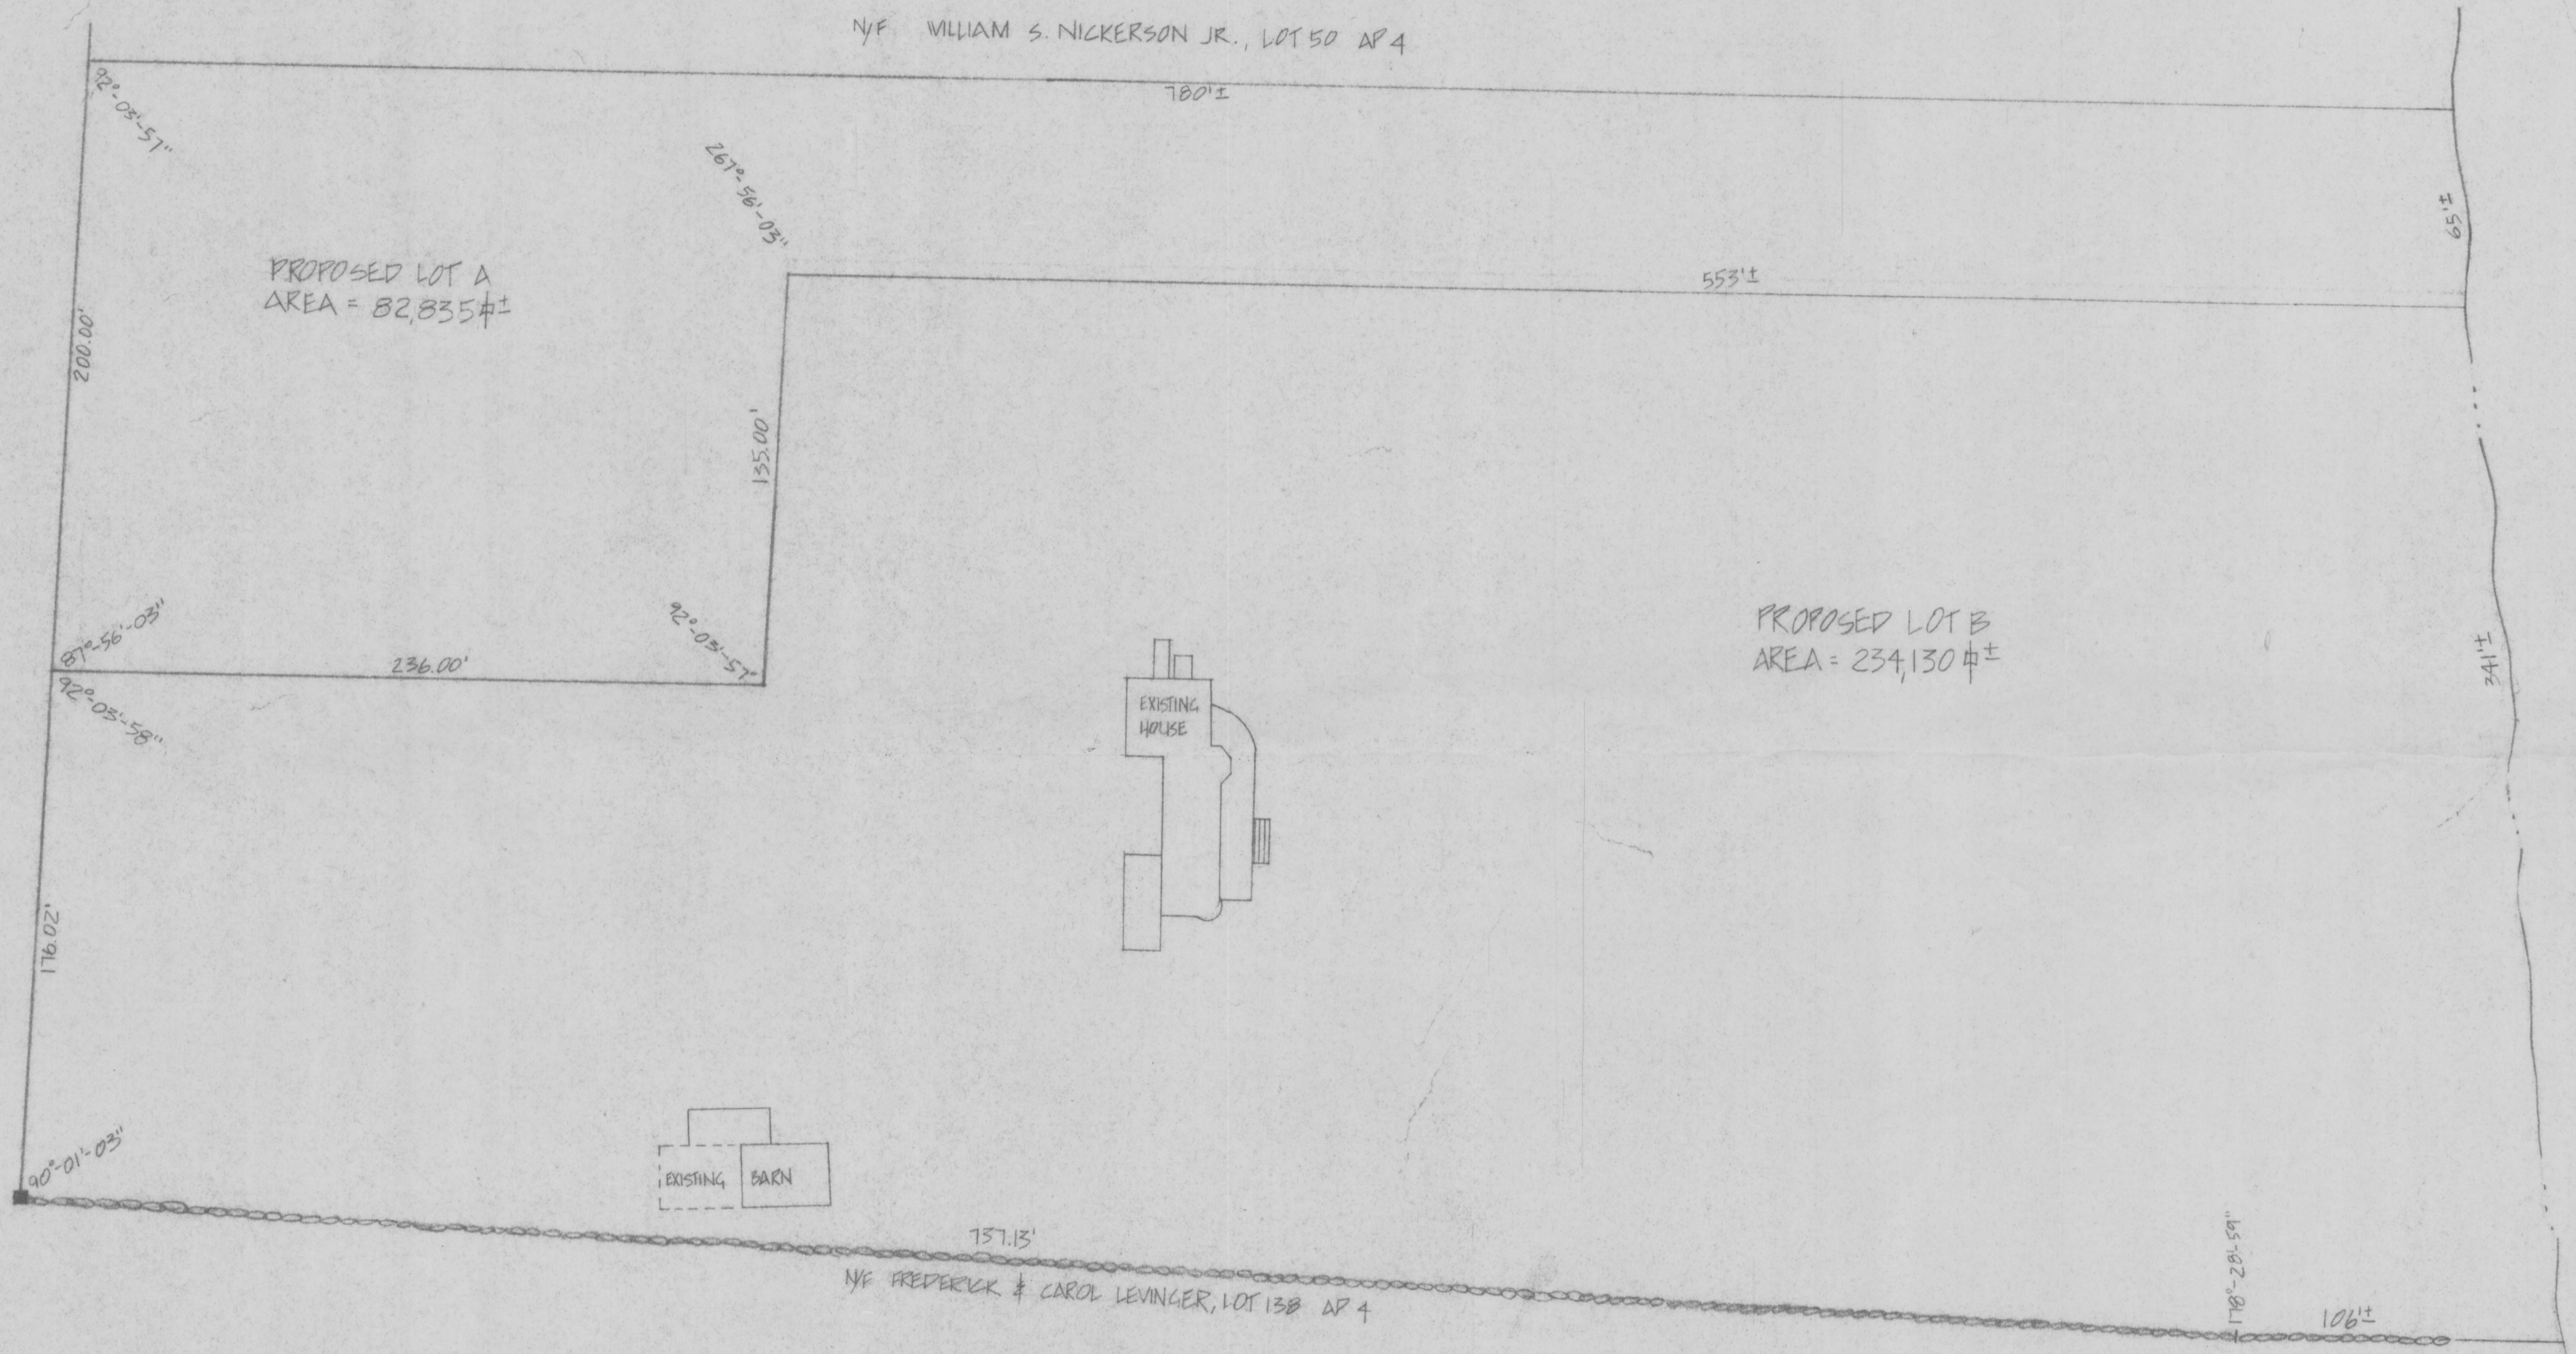


MARKHAMSETT EAST PASSAGE

LEGEND

N/F AP
 ■
 □
 ■
 ■

NON OR FORMERLY
 ASSESSORS PLAT
 SQUARE FEET
 EXISTING MONUMENT
 STONE WALL

GRAPHIC SCALE 1"=40'

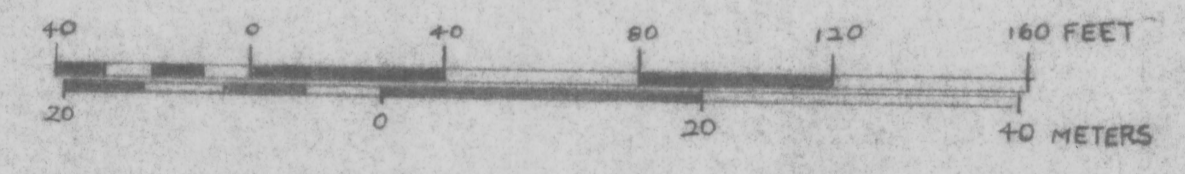

HPF17B~ (BRC34)

RECEIVED FOR RECORD IN JAMESTOWN, R.I.
 MAY 29 1982 10:59 A.M.
 Lois E. Coons, TOWN CLERK
 35.00 P.M.D.



NO.	DATE	REVISION	BY
1	5/27	ADDED HOUSE & BARN	SCOTT
PROJECT TITLE			PROJECT NO.
ALTERNATIVE PROPOSED SUBDIVISION LOT 78 AP 4			86252
OWNED BY			SCALE
WILLIAM VIRGINIA PRITCHETT			1"=40'
DRAWN BY			DATE
P.L.R.			DEC. 86
CHECKED BY			PROJECT
P.L.R.			86252
PROJECT NO.			OF SHEETS
ISLAND ENGINEERING			
65 North Road			
JAMESTOWN, RHODE ISLAND 02835			
(401) 423-1200			