



SECT. "A₁-A₁" - AS SHOWN
 SECT. "A₂-A₂" - AS NOTED
 SCALE: 3/4" = 1'-0"

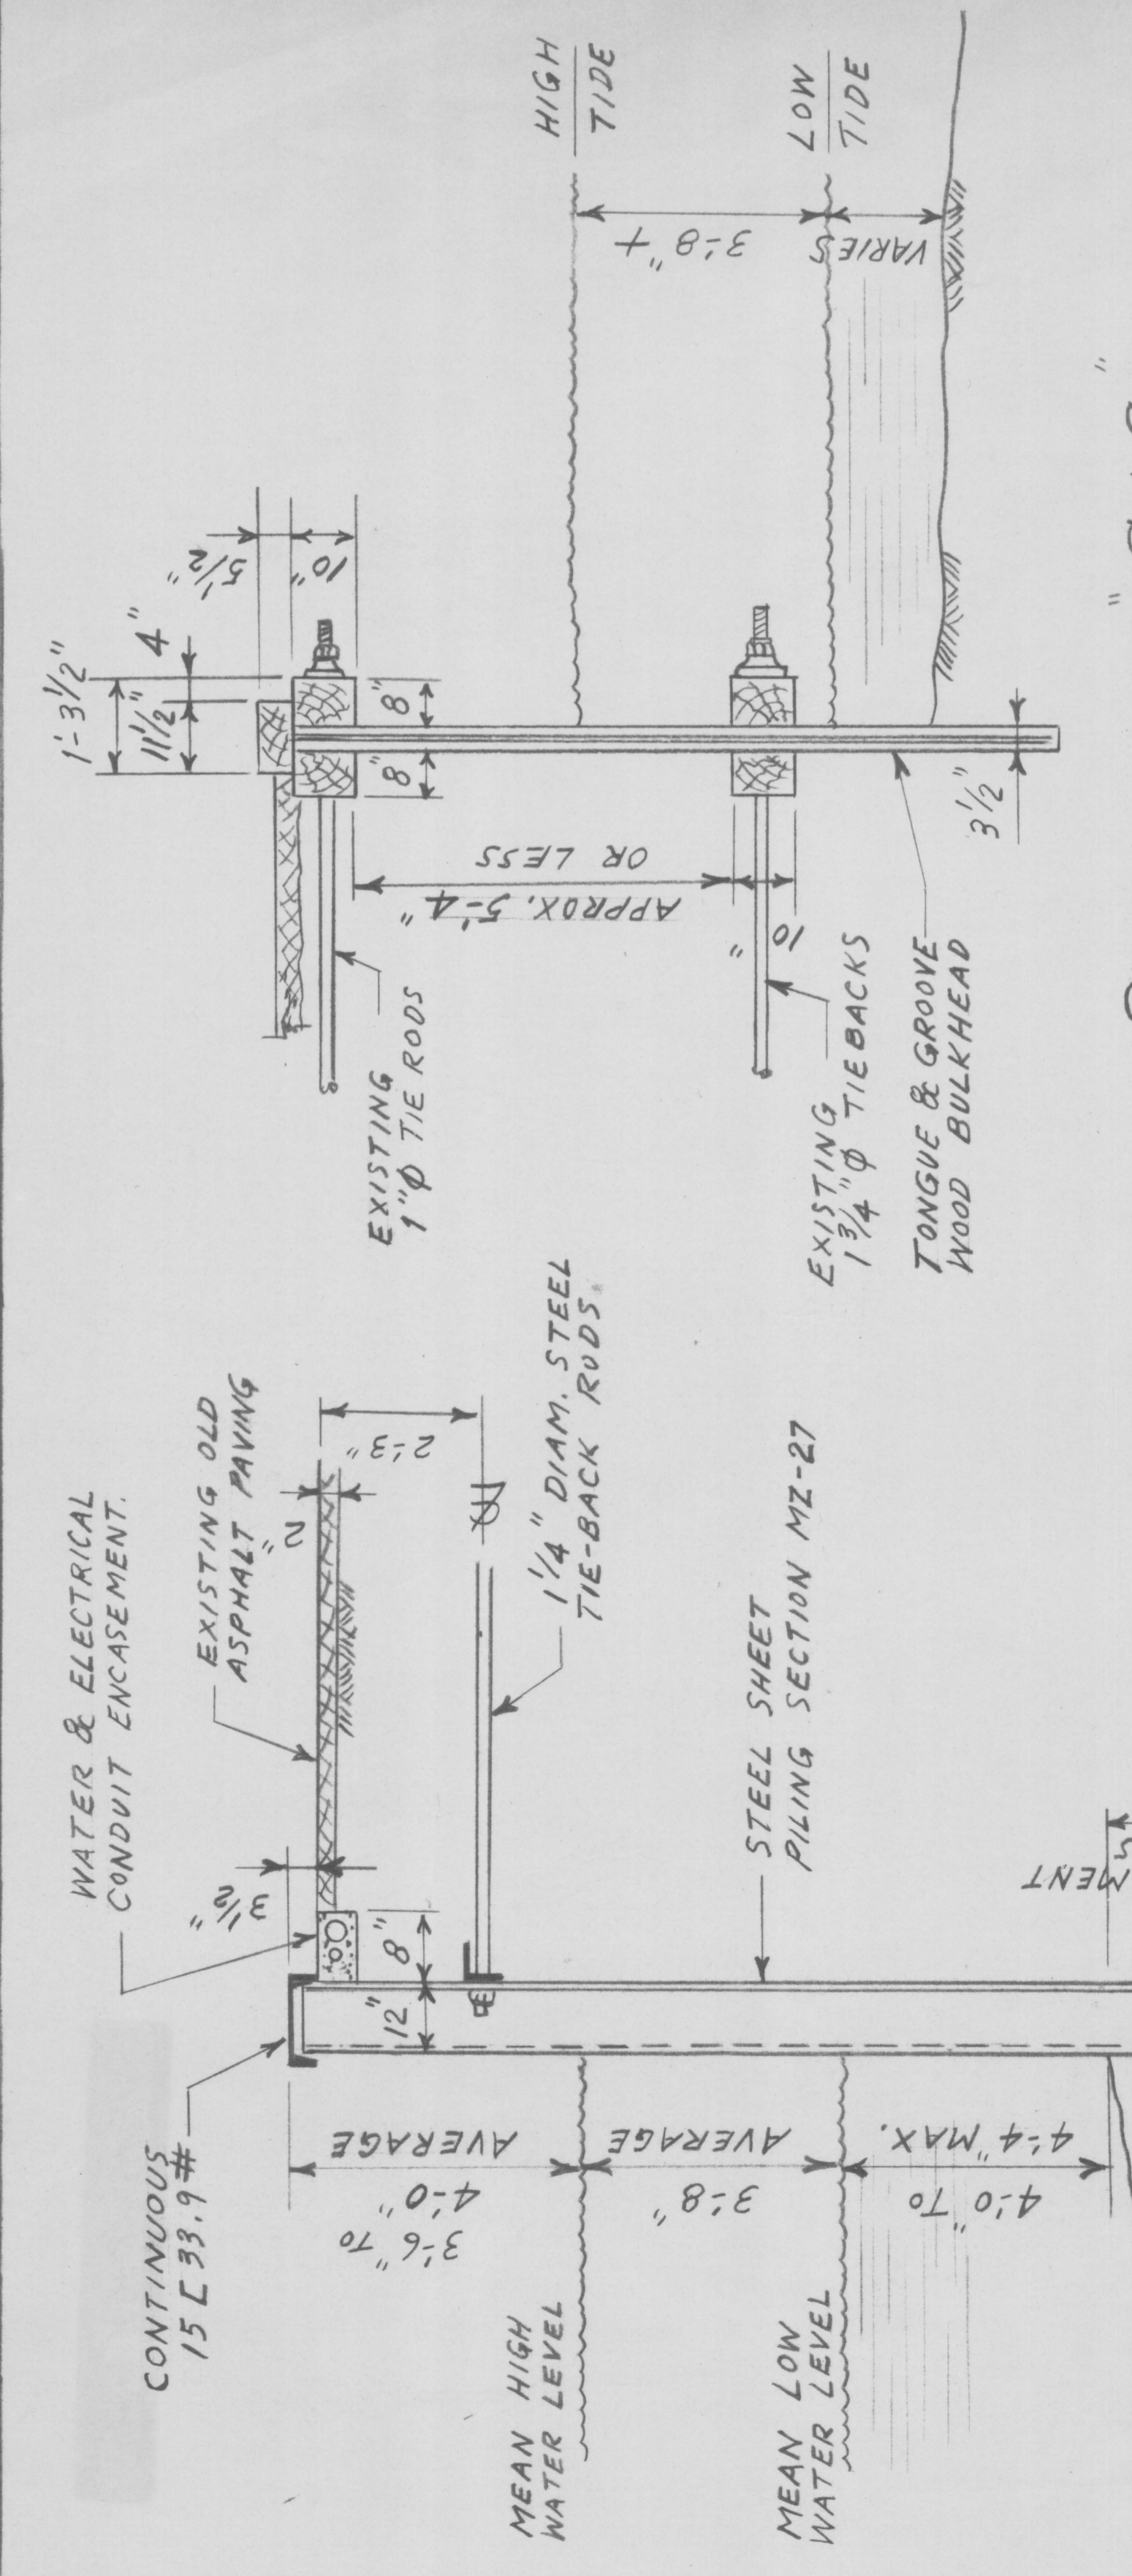

SECTION "C-C"
 SCALE: 1/2" = 1'-0"

SECTION "B-B"
 SCALE: 1/2" = 1'-0"

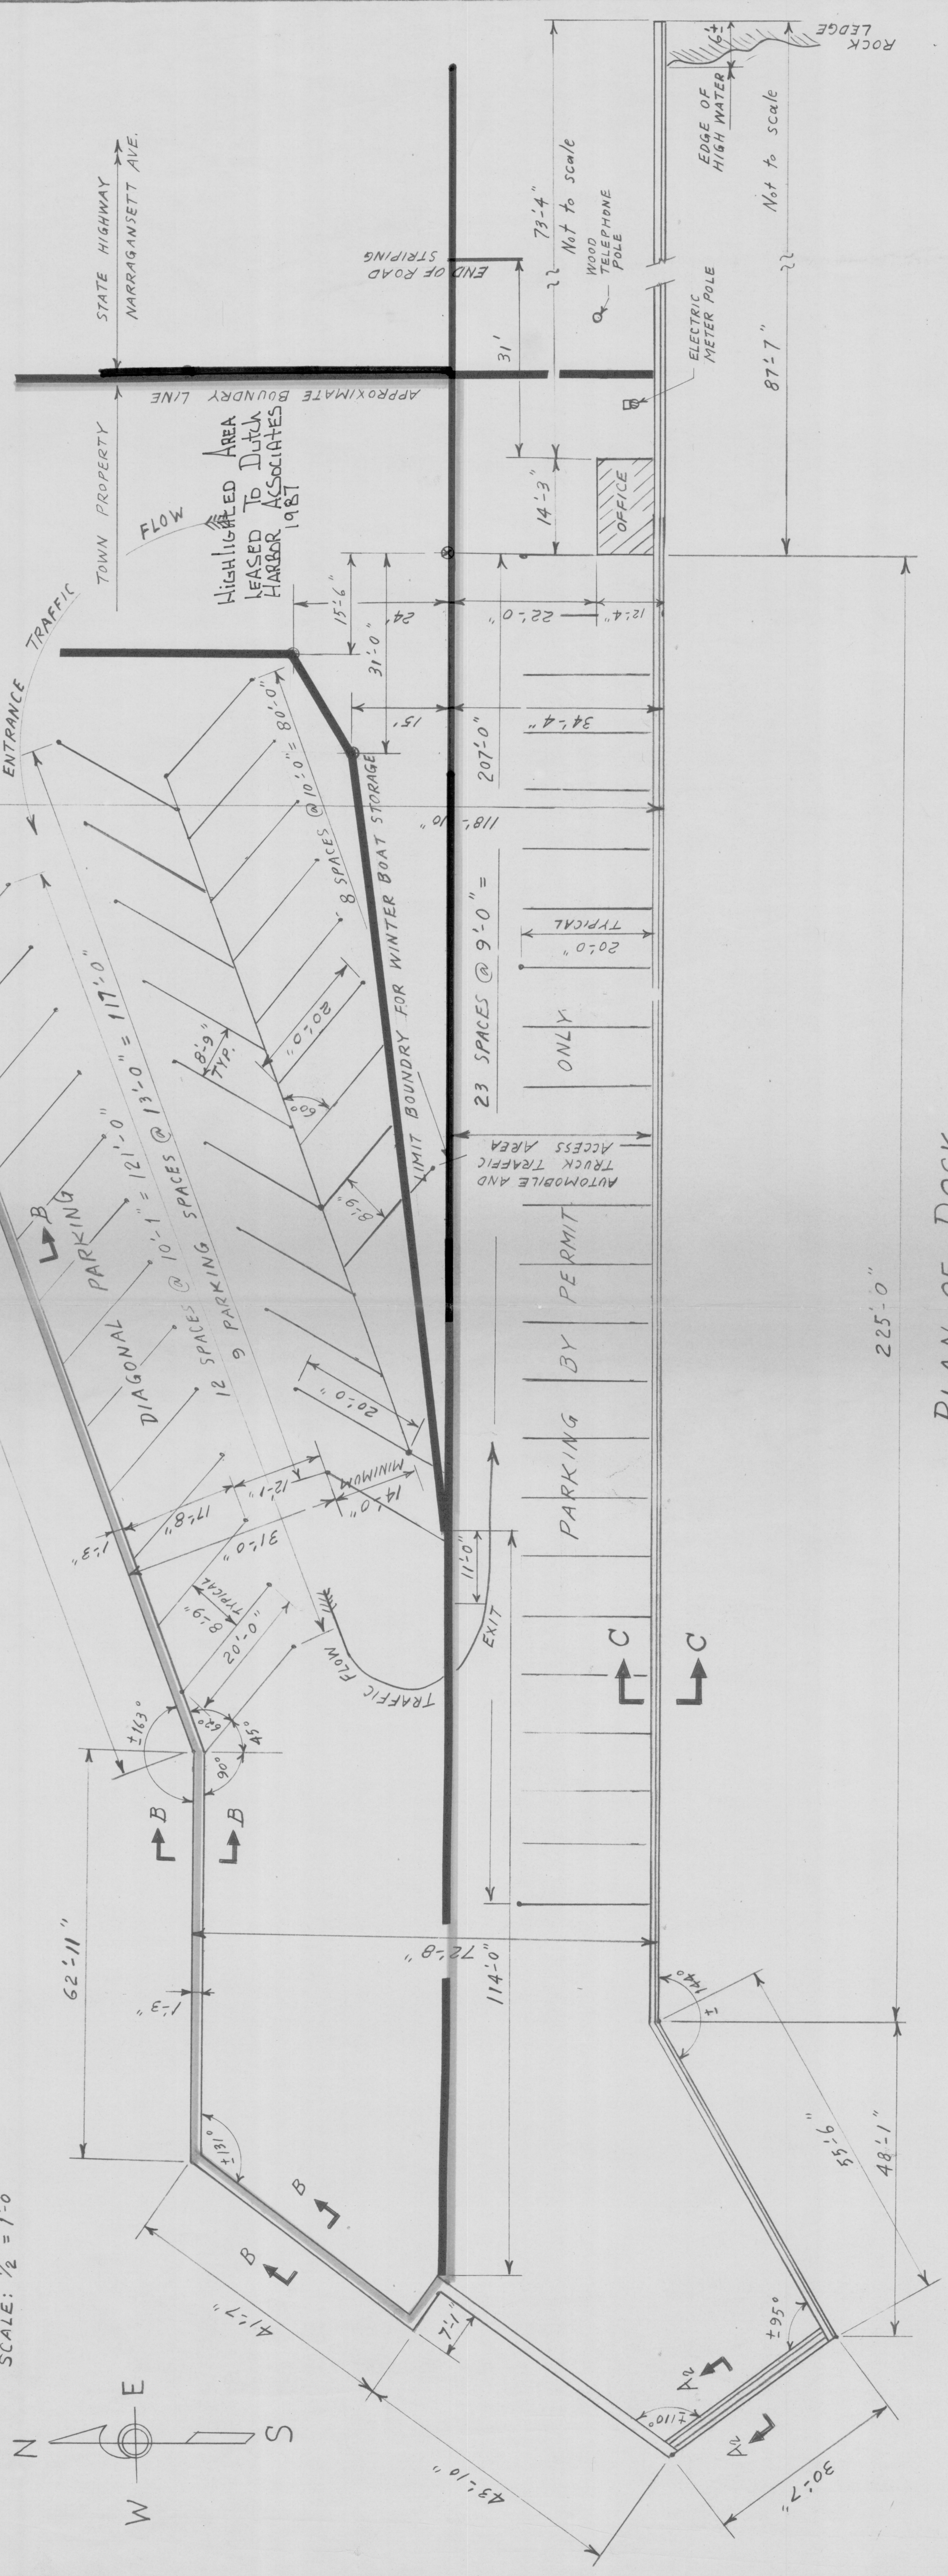

PLAN OF DOCK
 SCALE: 1" = 10 Feet

TOTAL NUMBER OF POTENTIAL
 PARKING PLACES SHOWN = 52

TOWN OF JAMESTOWN NEWPORT COUNTY, RHODE ISLAND
THE WATERFRONT AUTHORITY
PLAN OF PROPERTY WEST FERRY TOWN DOCK
SCALE: AS NOTED
ENGINEER: R. J. [Signature]
ISSUE DATE: JUNE 30 1986
DRAWING NUMBER: P-8

RECEIVED FOR RECORD IN JAMESTOWN, RI
 SEPTEMBER 16 1987
 [Signature]
 TOWN CLERK

HPF18A+B (ARC32)