
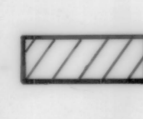


FOX HILL FARM
SCALE : 1 INCH EQUALS 300 FEET ±

 DENOTES PARCEL PROTECTED BY CONSERVATION EASEMENT GRANTED TO THE NATURE CONSERVANCY.

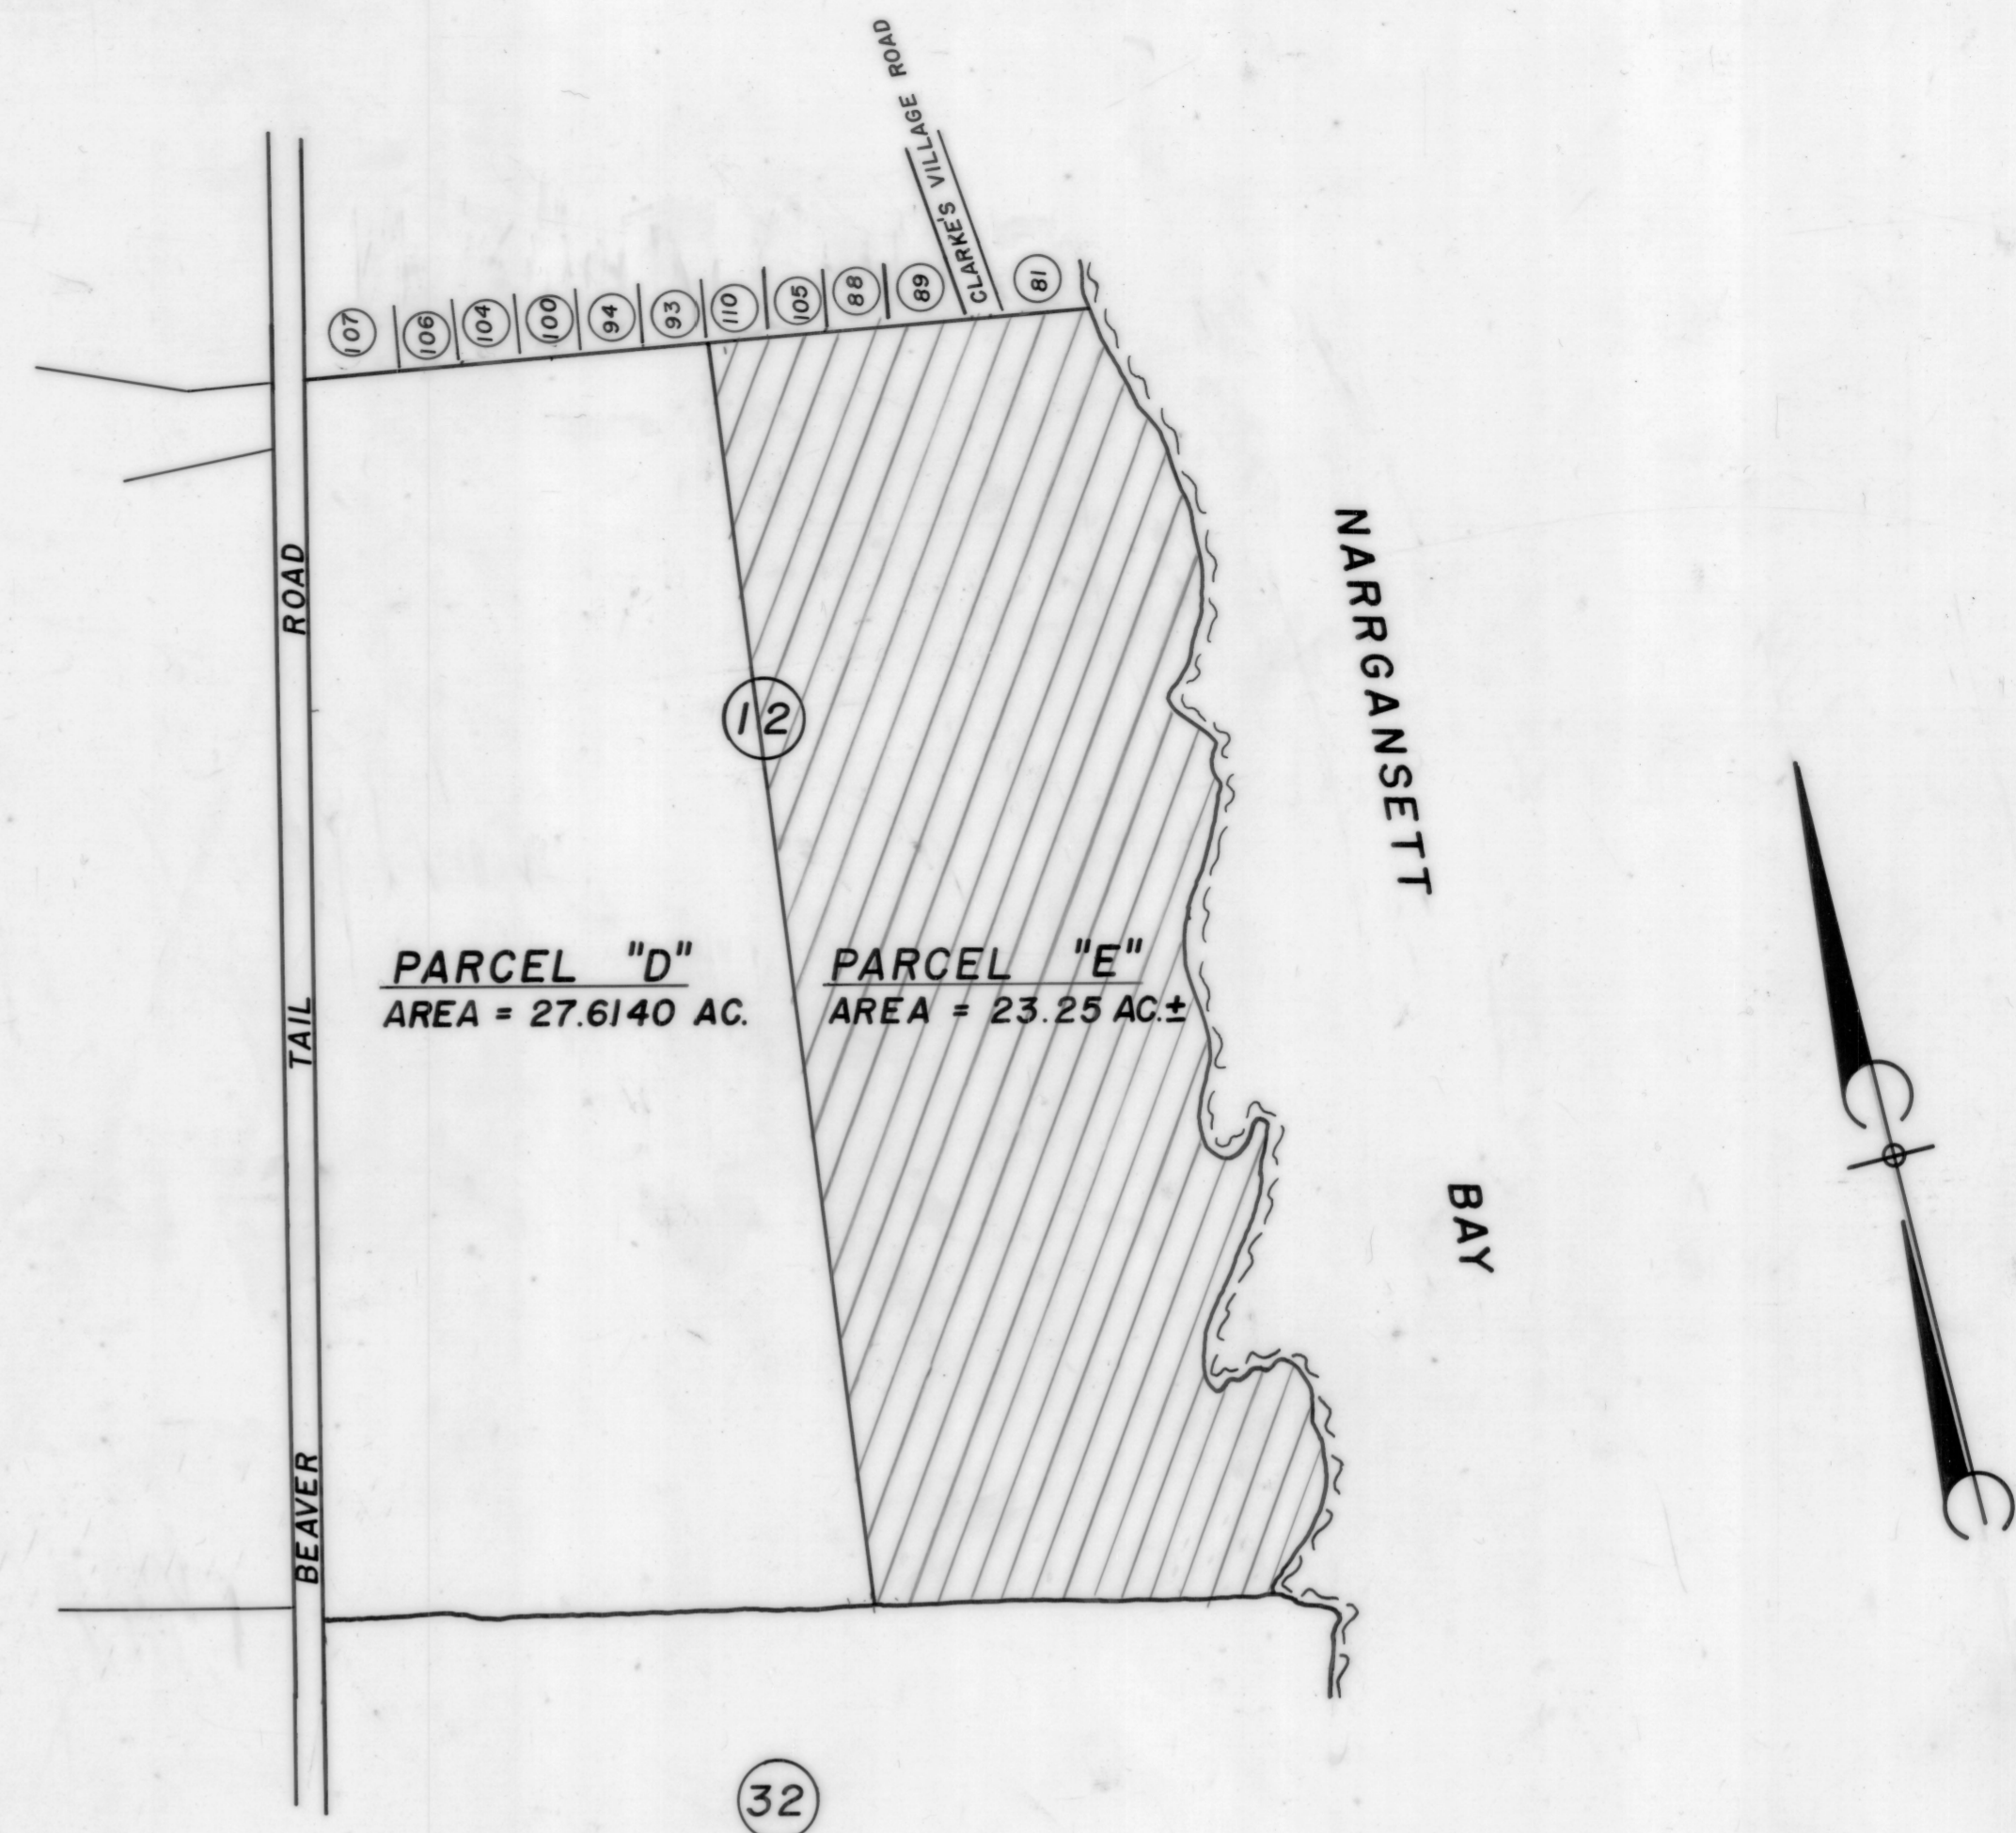


BEAVERTAIL FARM
SCALE : 1 INCH EQUALS 300 FEET ±

LOCUS
PLAN OF LAND
OF
WRIGHT PROPERTY
FOR
THE NATURE CONSERVANCY
JAMESTOWN, R.I.
DECEMBER, 1987
REVISED : JAN. 6, 1988

APPROVED FOR RECORDING IN R.I.
March 17, 1988 8:39A
30

RECORDED IN R.I.
March 17, 1988 8:39A
30

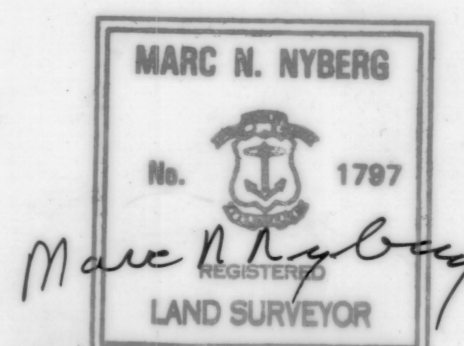

ROBERT C. COURNOYER & ASSOCIATES, INC.
CONSULTING ENGINEERS AND LAND SURVEYORS
11 MAIN STREET
SLATERSVILLE, RHODE ISLAND 02876

HPF 25B (BR022)