

Any reproduction, possession, or use of this drawing or any part thereof without the written permission of John Street Productions Rhode Island is prohibited. Violators will be prosecuted to the full extent of the law.

certification

drawn by
checked by
revised on


RGB
The Robinson Green Beretta Corporation
architectural
engineering
interior design

2 John Street
Providence, Rhode Island 02906
401.252.7780
project


HARVOR VIEW
ZONED UNIT
LANEBTOWN, R.I.

sheet contents
BUILDING SECTIONS


job no.
drawing no.
sheet 7 of 7

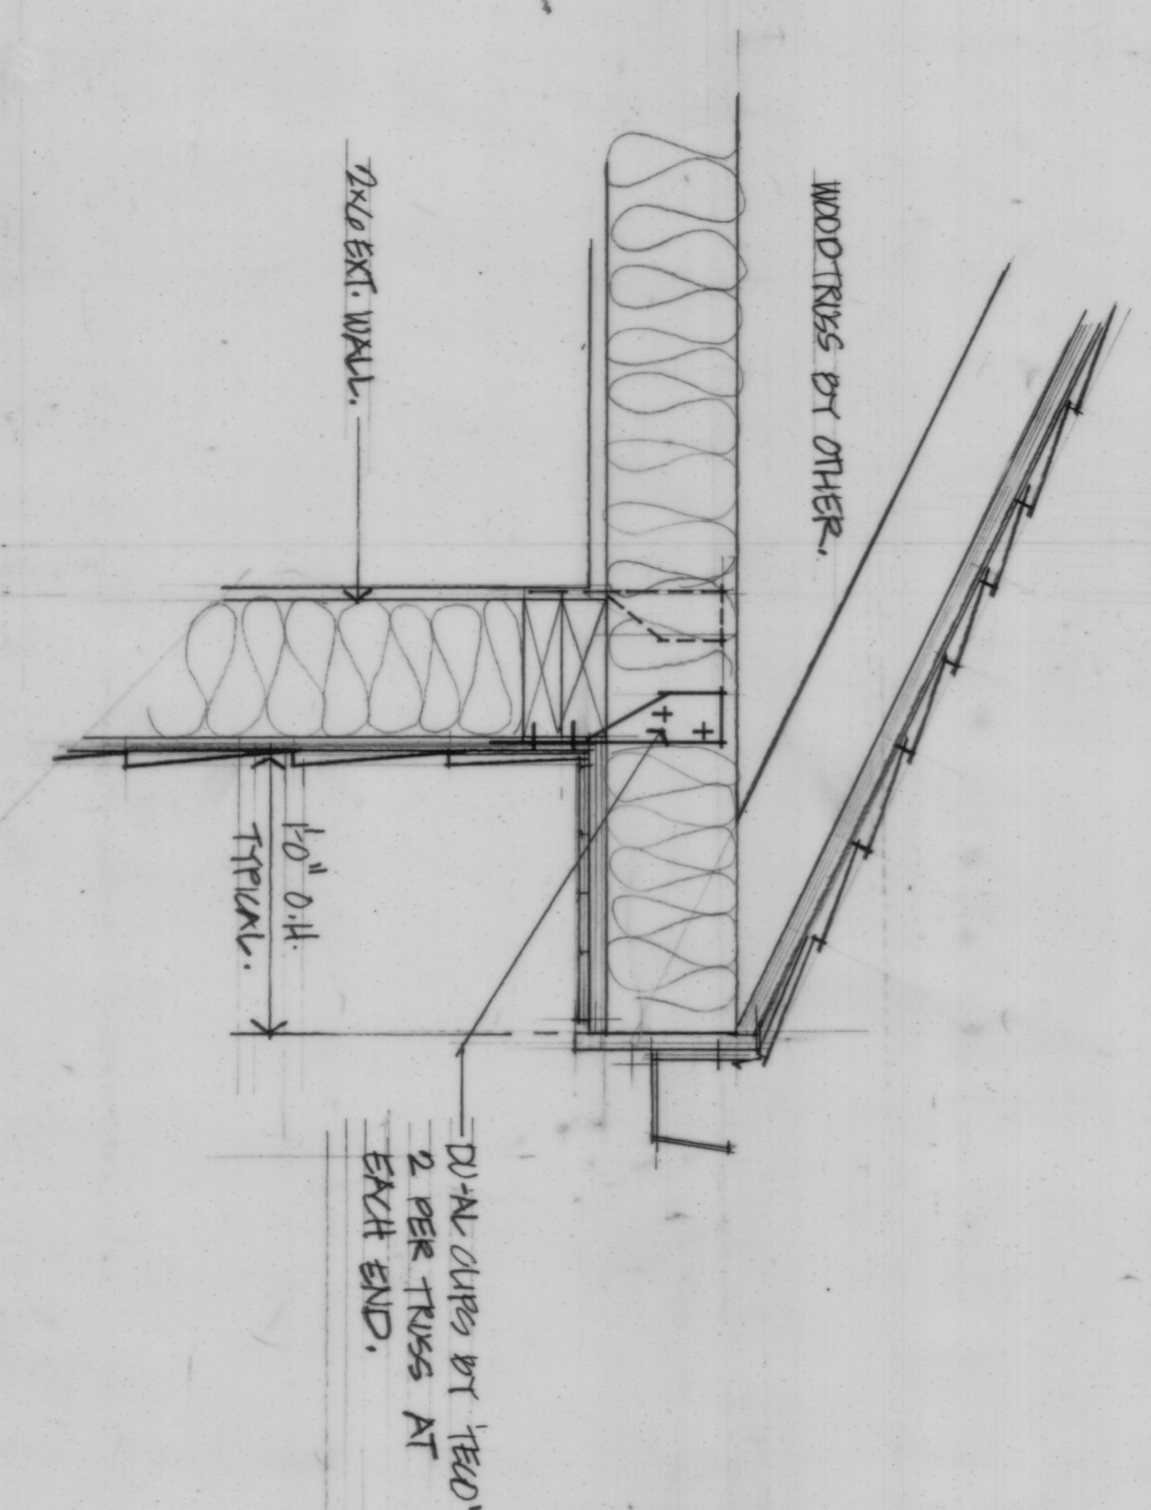

1 TRUSS TRUSS FASTENINGS
SCALE: 1/8" = 1'-0"

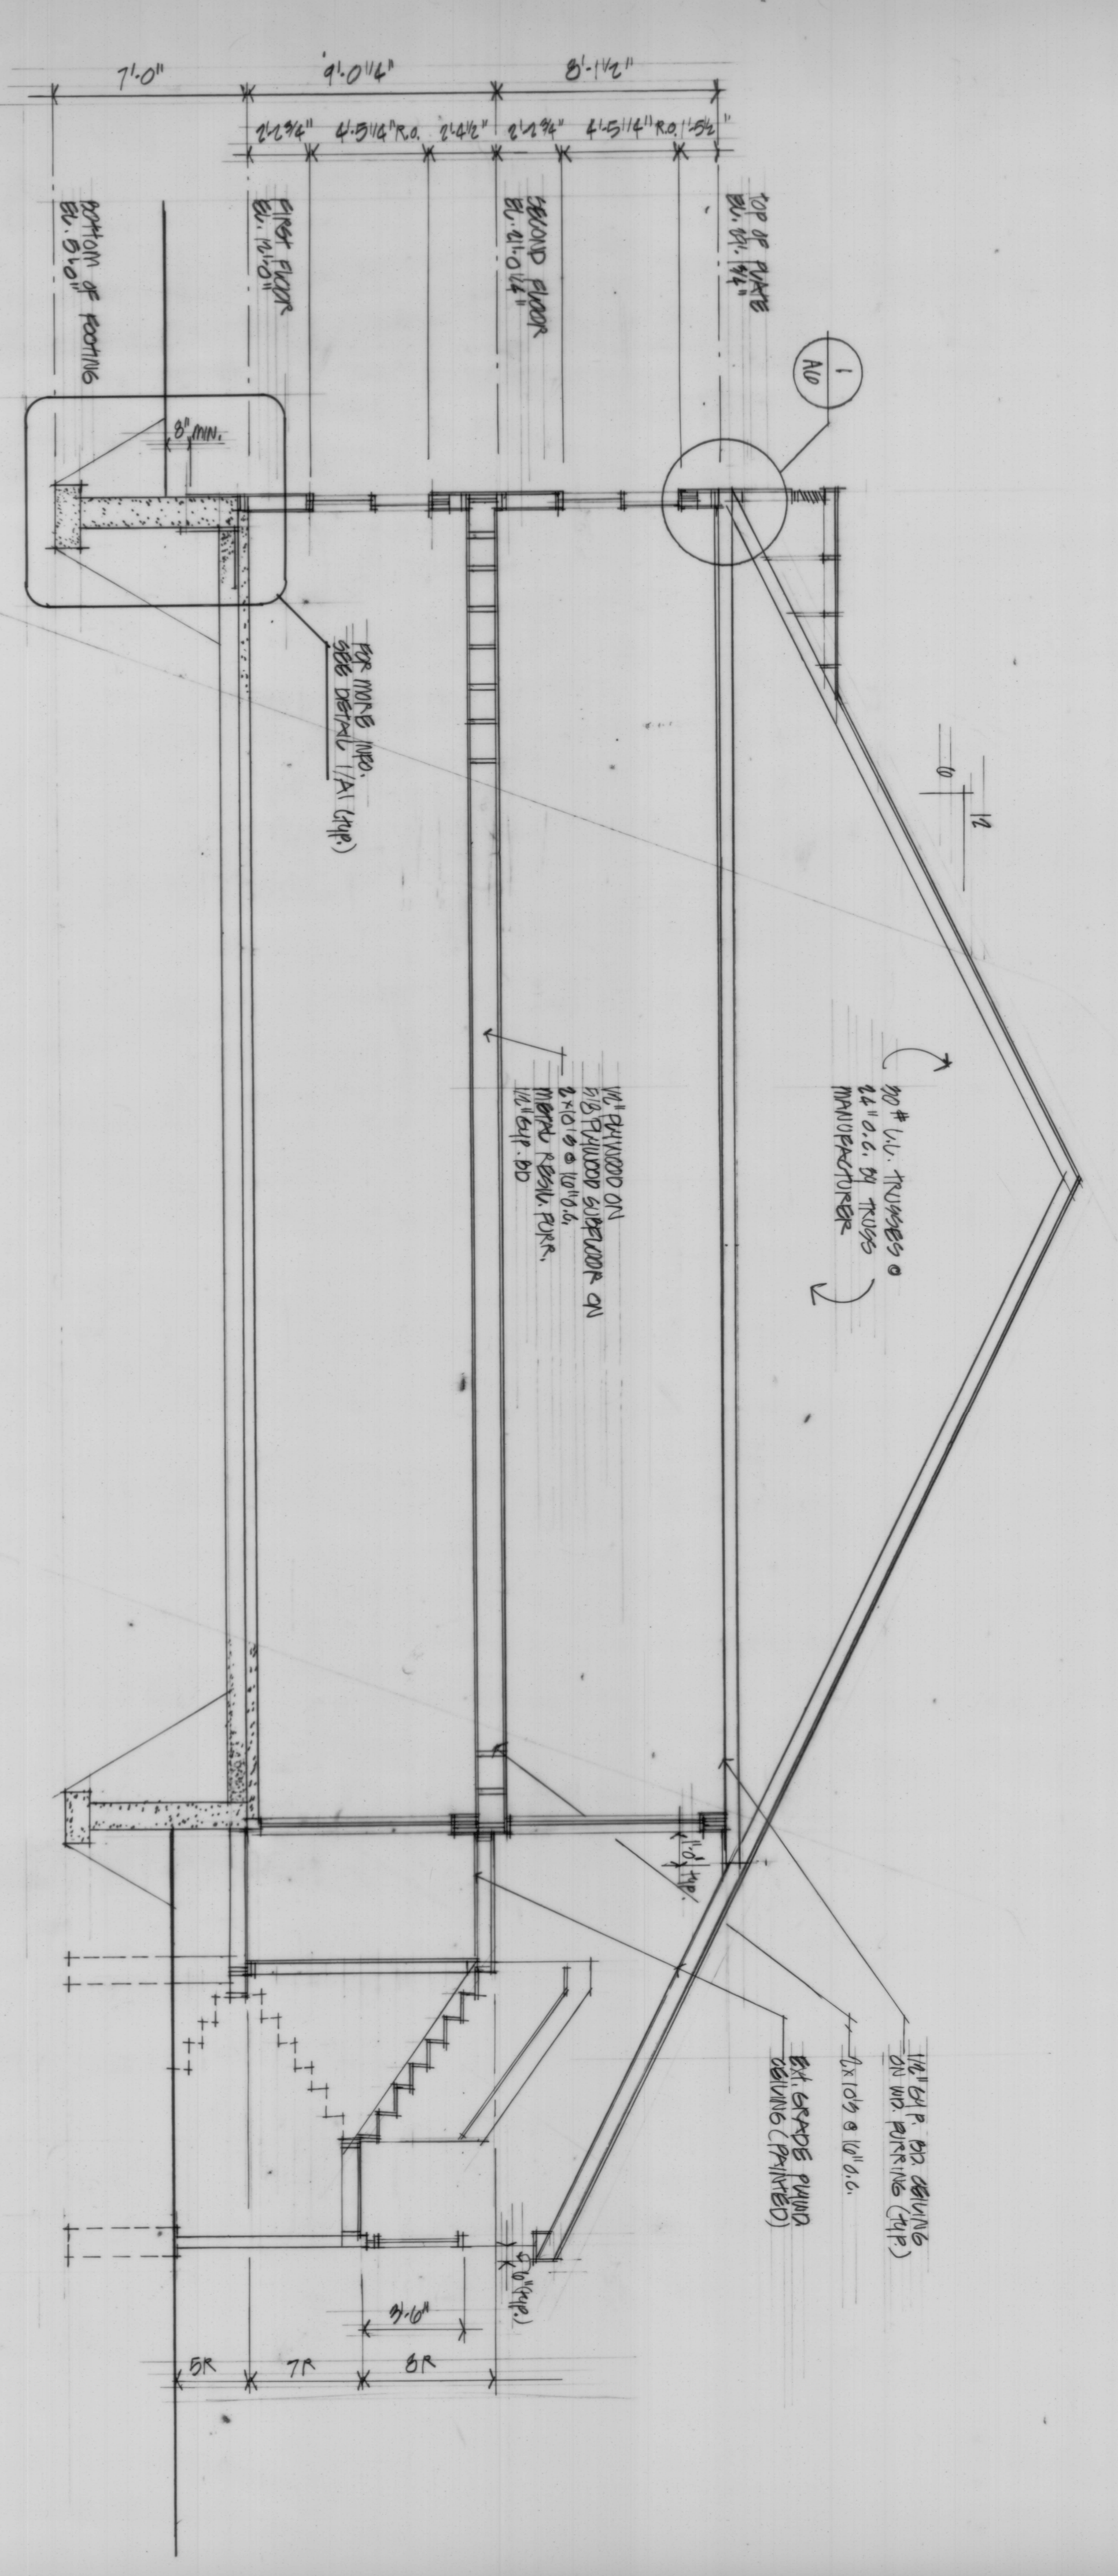

B TRANSVERSE BUILDING SECTION - THRU TRUSS RAFT
SCALE: 1/4" = 1'-0"

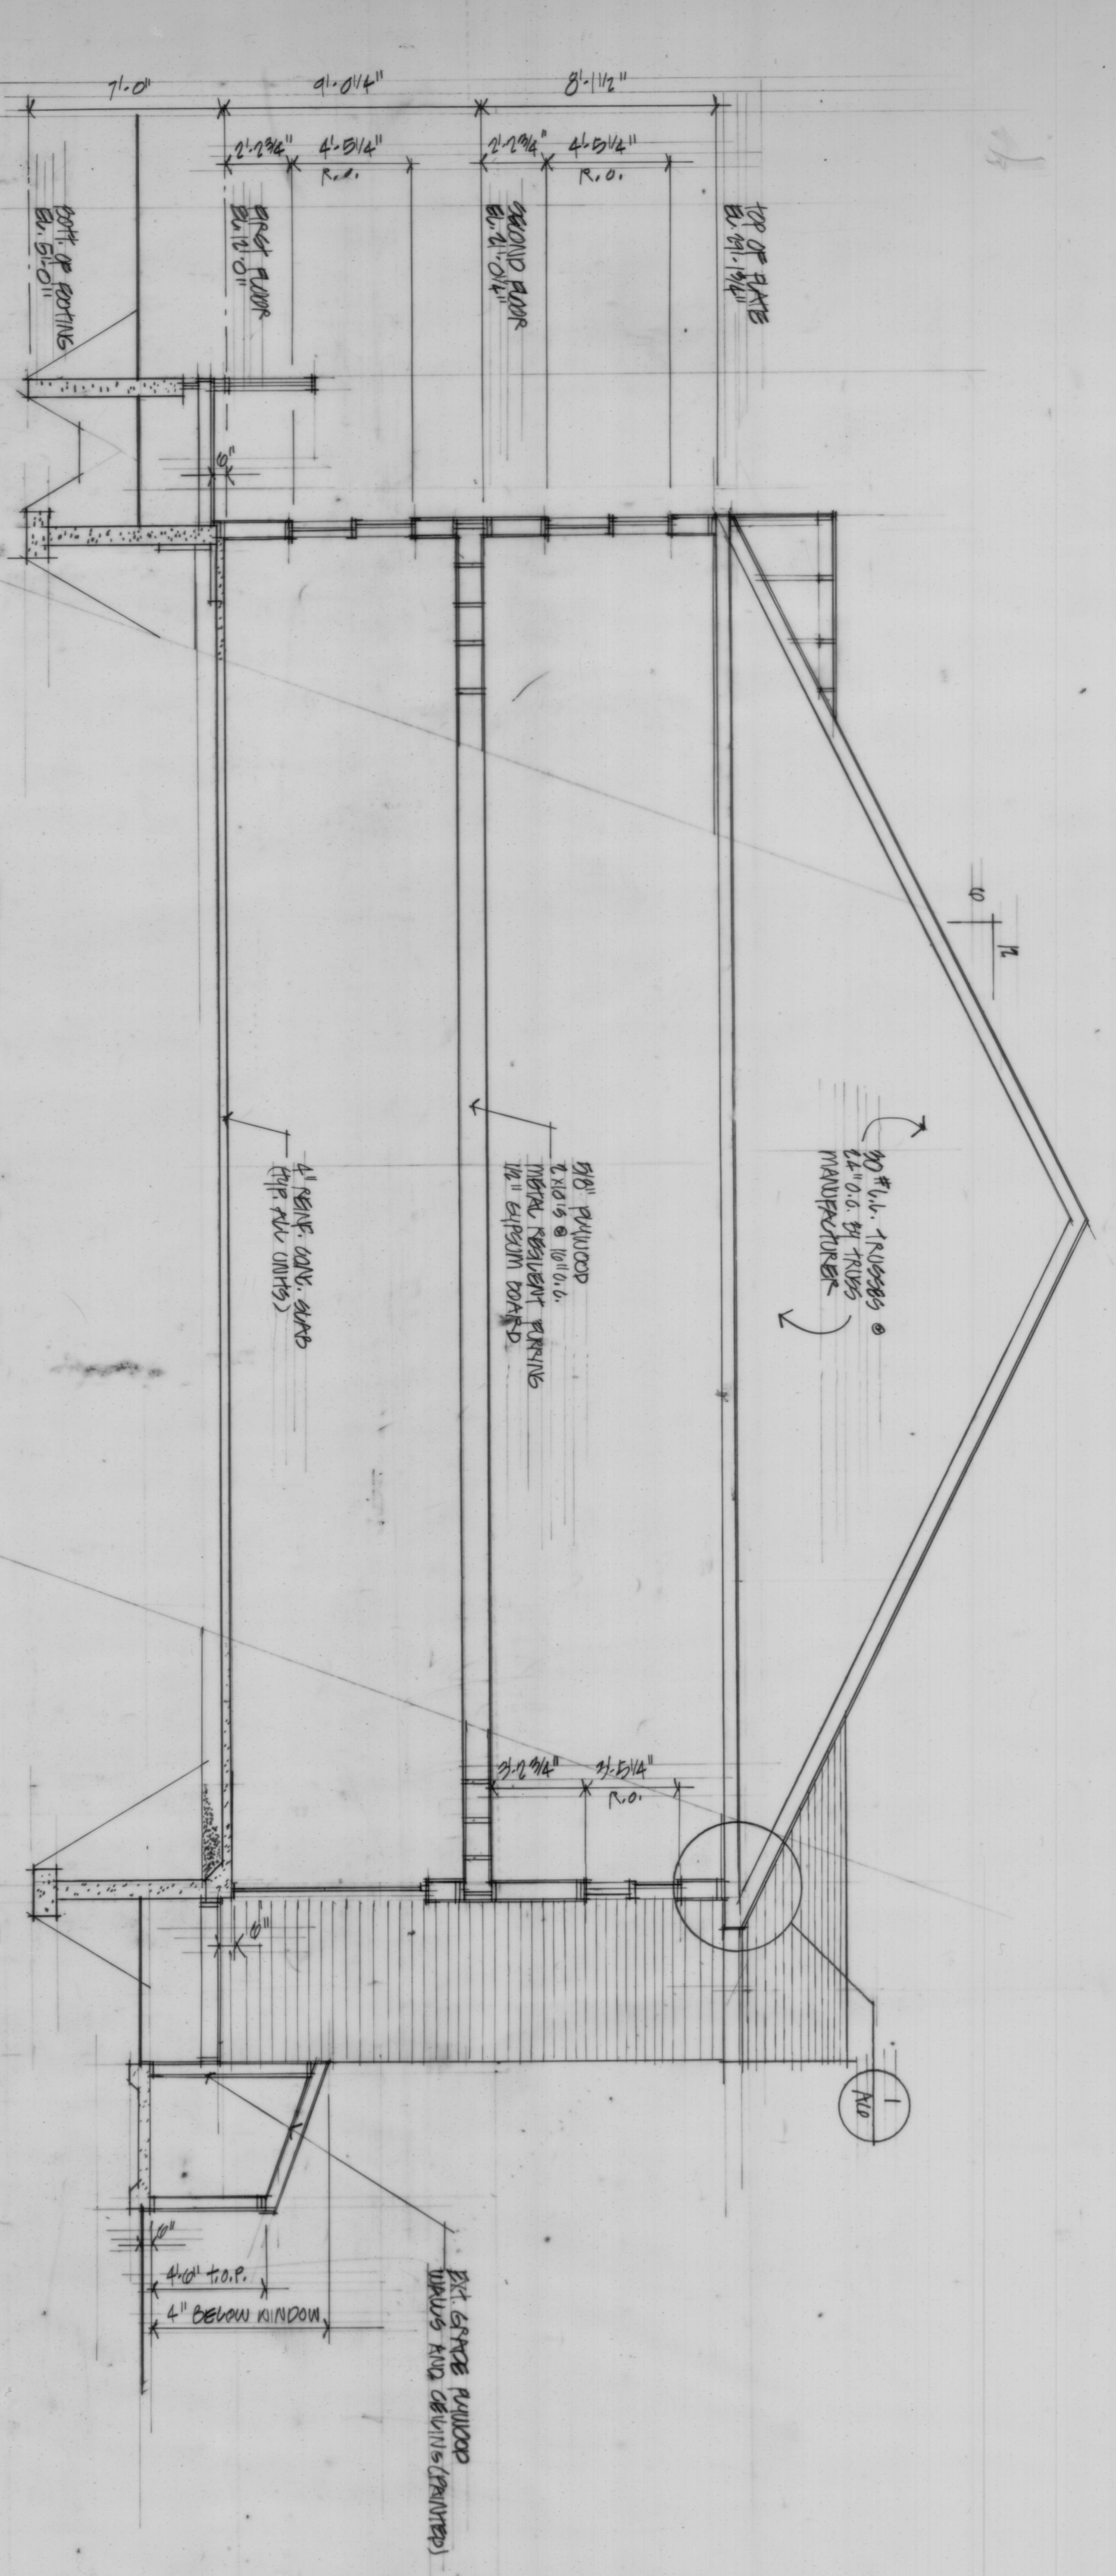

C TRANSVERSE BUILDING SECTION - THRU TRANSVERSE UNIT
SCALE: 1/4" = 1'-0"

sheet no.
audit
overlay
date

HPE 4147B (R/C10)

1973