
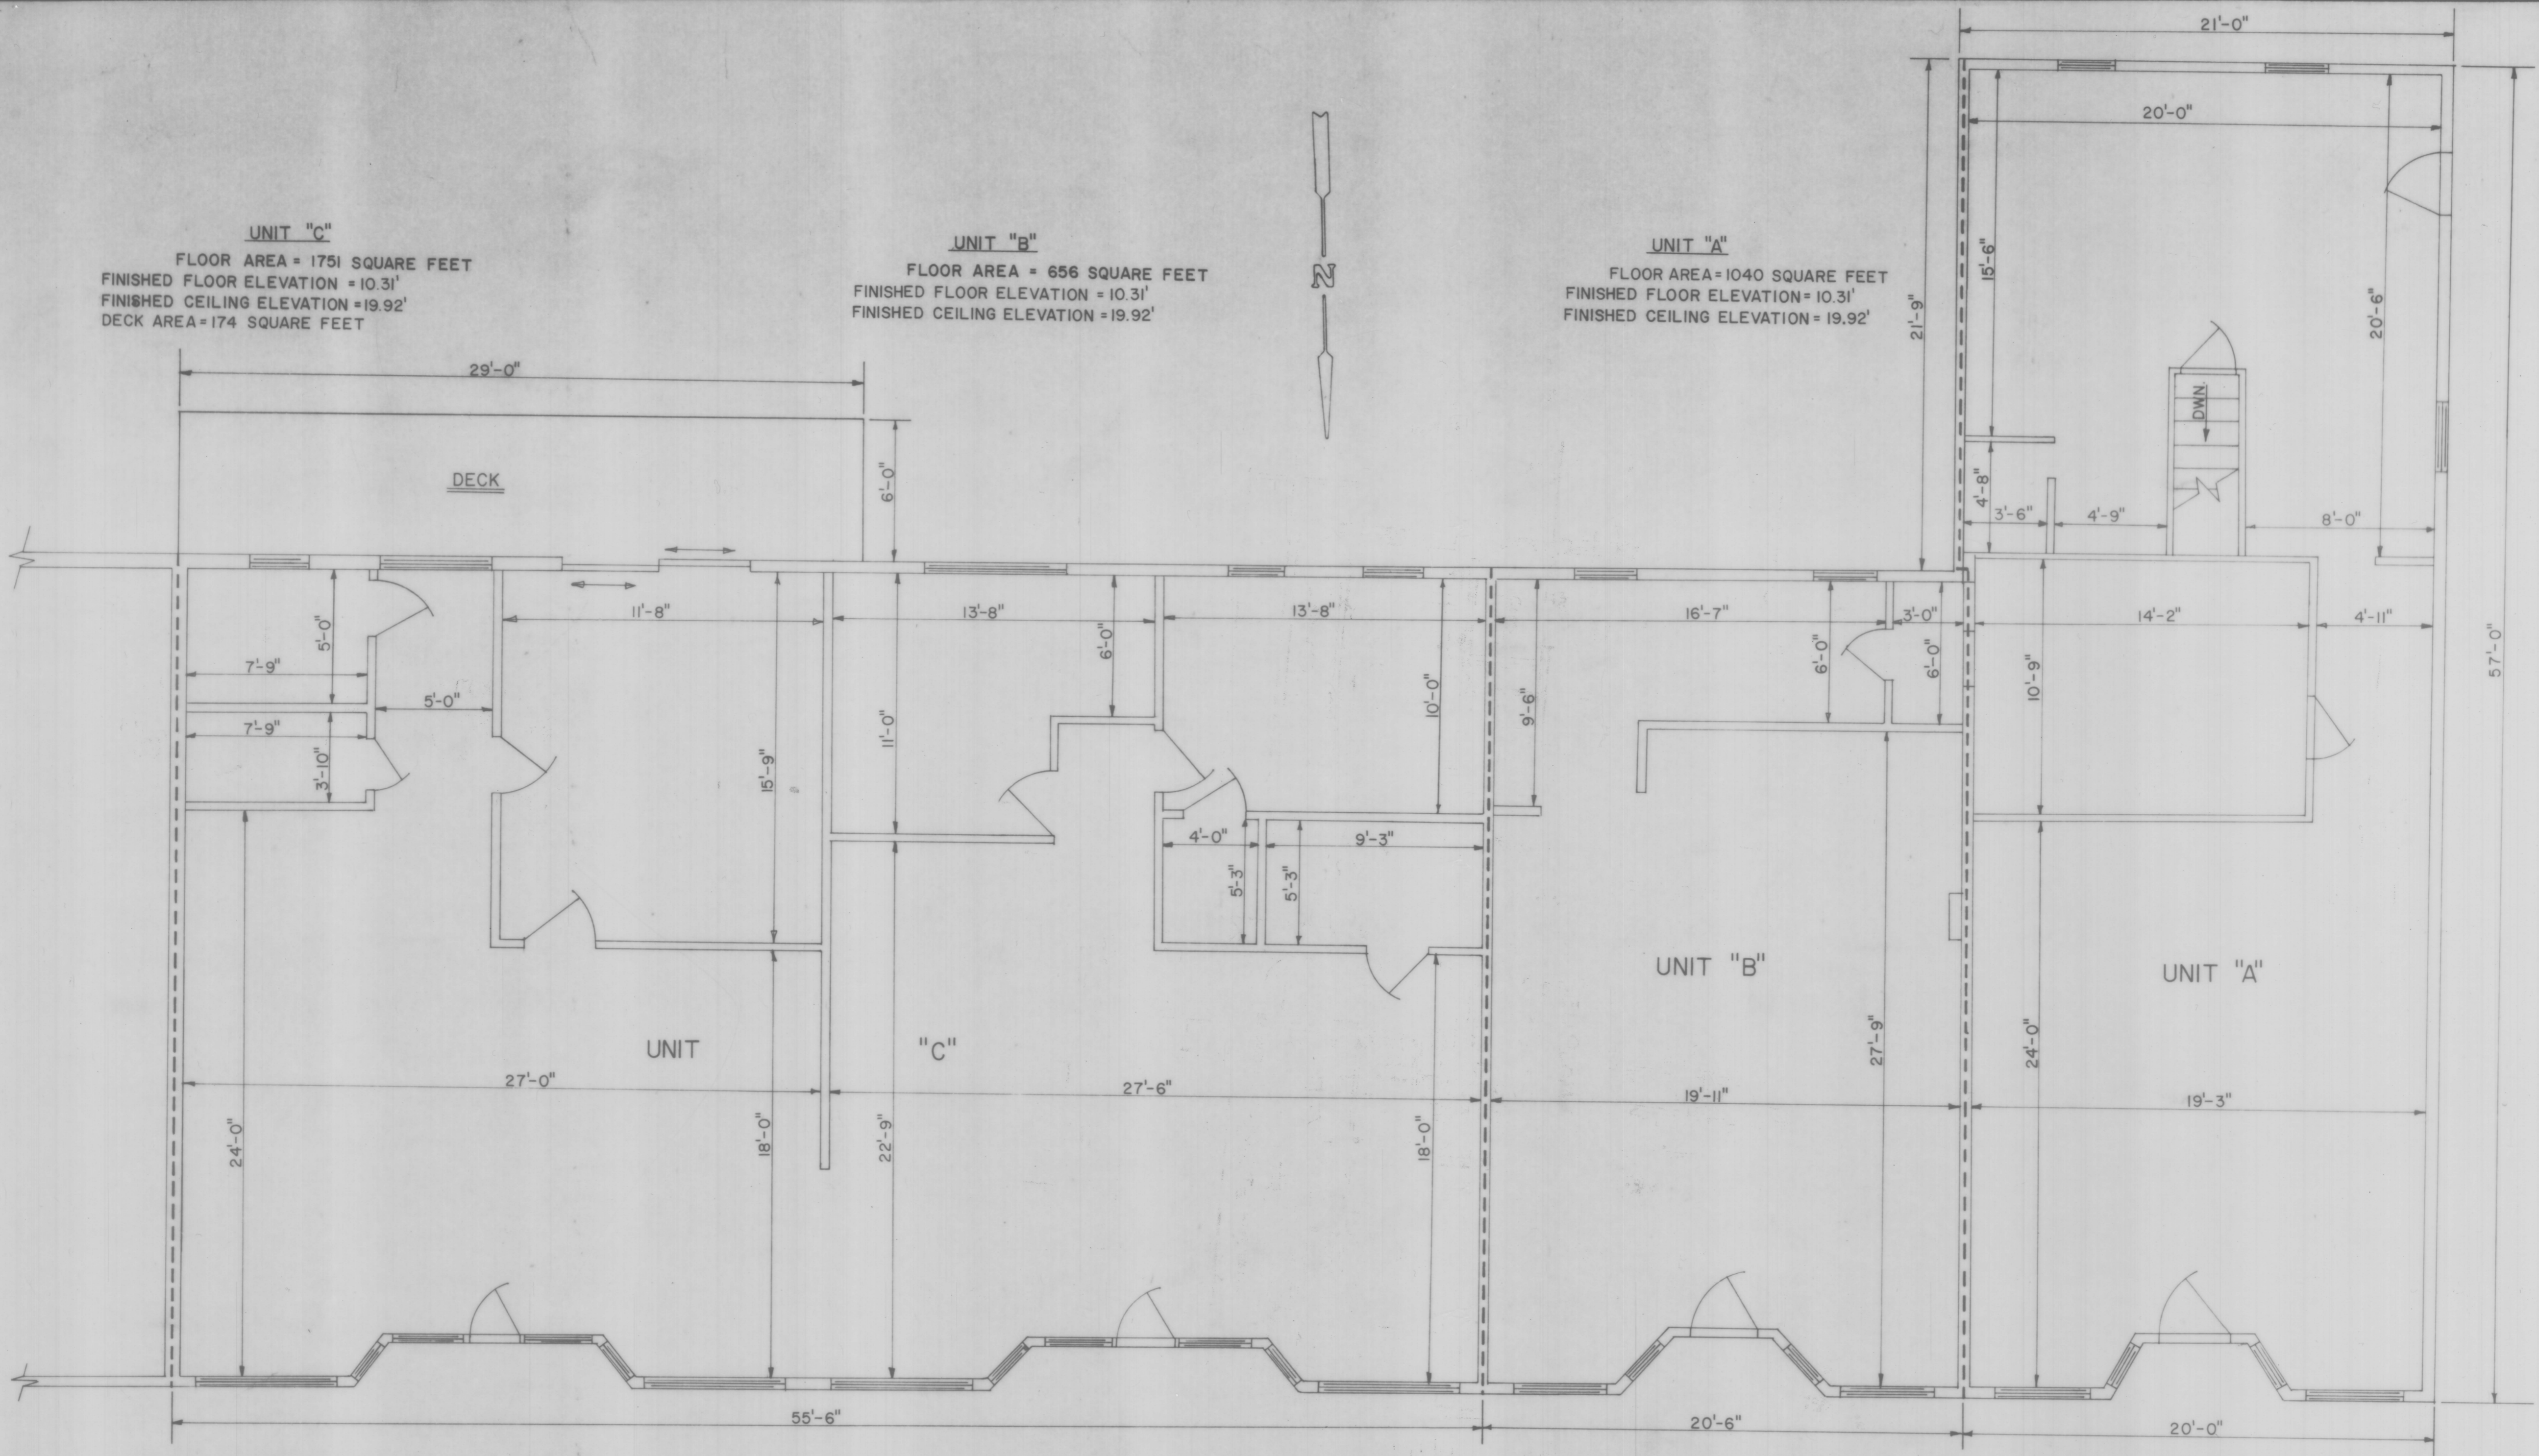


UNIT "C"
 FLOOR AREA = 1751 SQUARE FEET
 FINISHED FLOOR ELEVATION = 10.31'
 FINISHED CEILING ELEVATION = 19.92'
 DECK AREA = 174 SQUARE FEET

UNIT "B"
 FLOOR AREA = 656 SQUARE FEET
 FINISHED FLOOR ELEVATION = 10.31'
 FINISHED CEILING ELEVATION = 19.92'

UNIT "A"
 FLOOR AREA = 1040 SQUARE FEET
 FINISHED FLOOR ELEVATION = 10.31'
 FINISHED CEILING ELEVATION = 19.92'

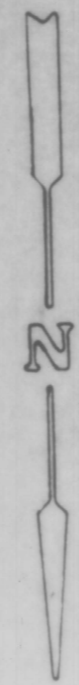

HPF 49A (BRC 3)

FERRY WHARF CONDOMINIUM EAST
 DEVELOPED BY: MEREDITH & CLARKE INC.
 FERRY WHARF, JAMESTOWN, R.I.
 LOT 791, AP 9
 BY: ISLAND ENGINEERING APRIL 1981
 PAGE 2 OF 3 PAGES
 SCALE: 1/4"=1'-0"

