
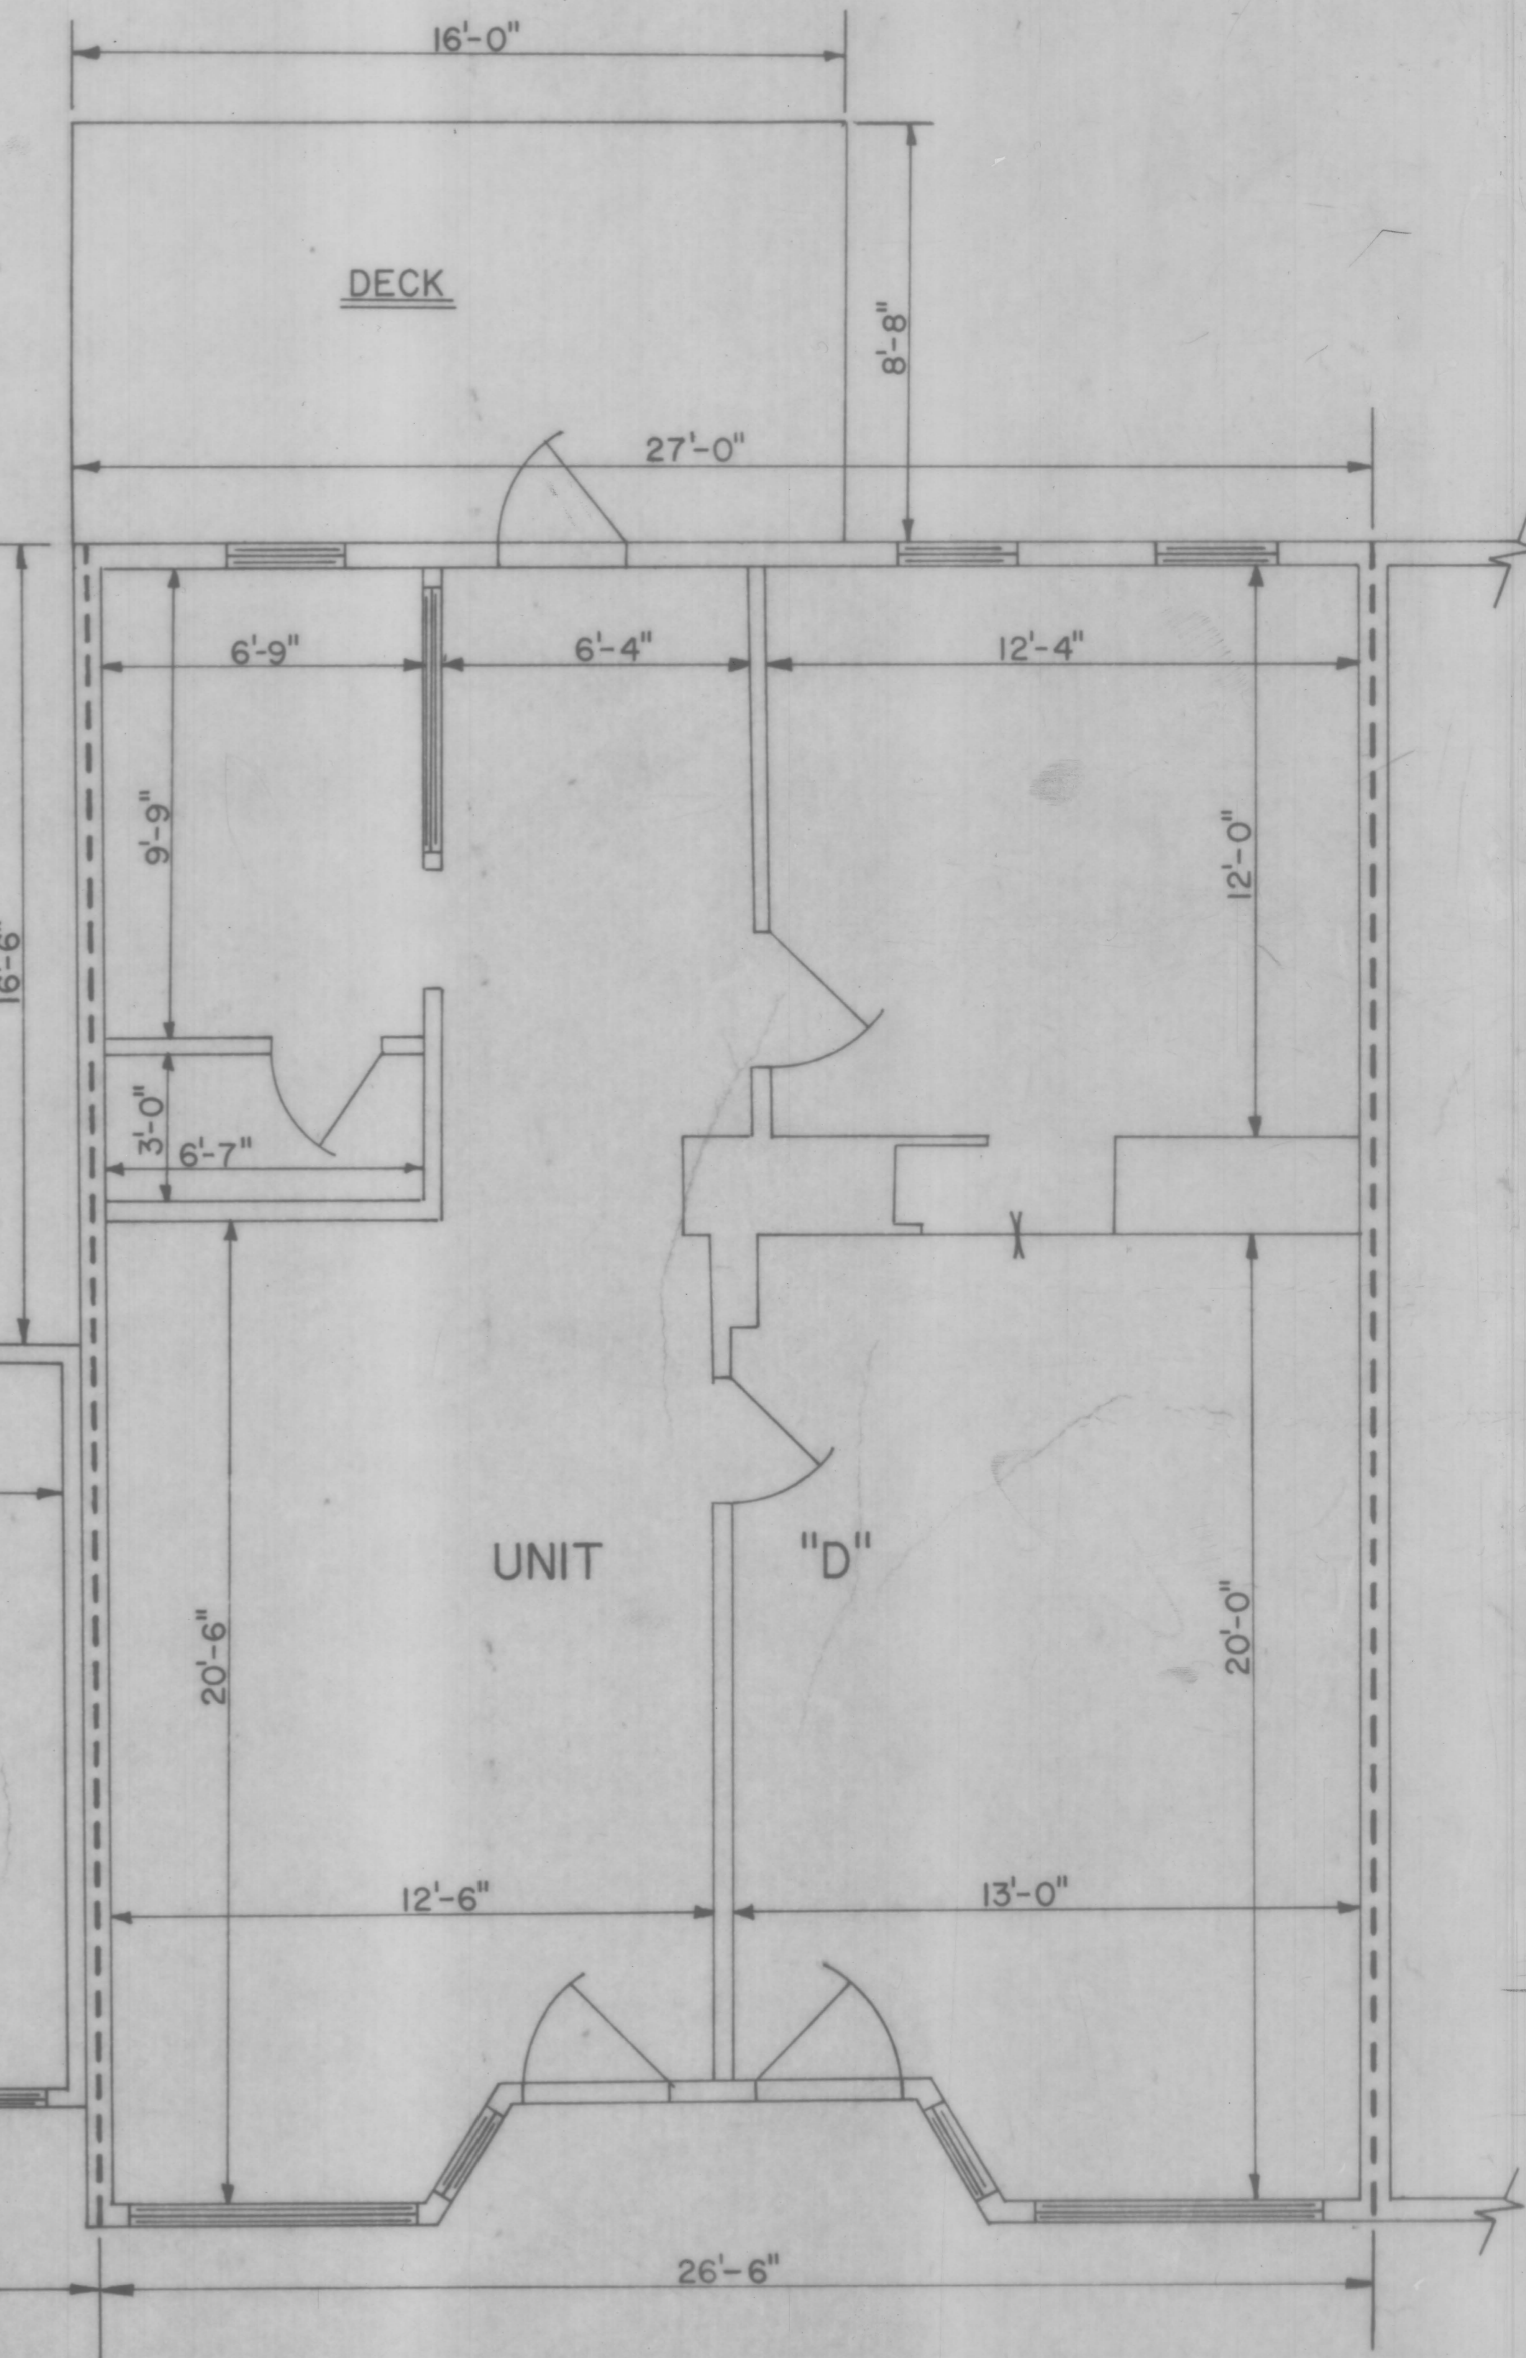
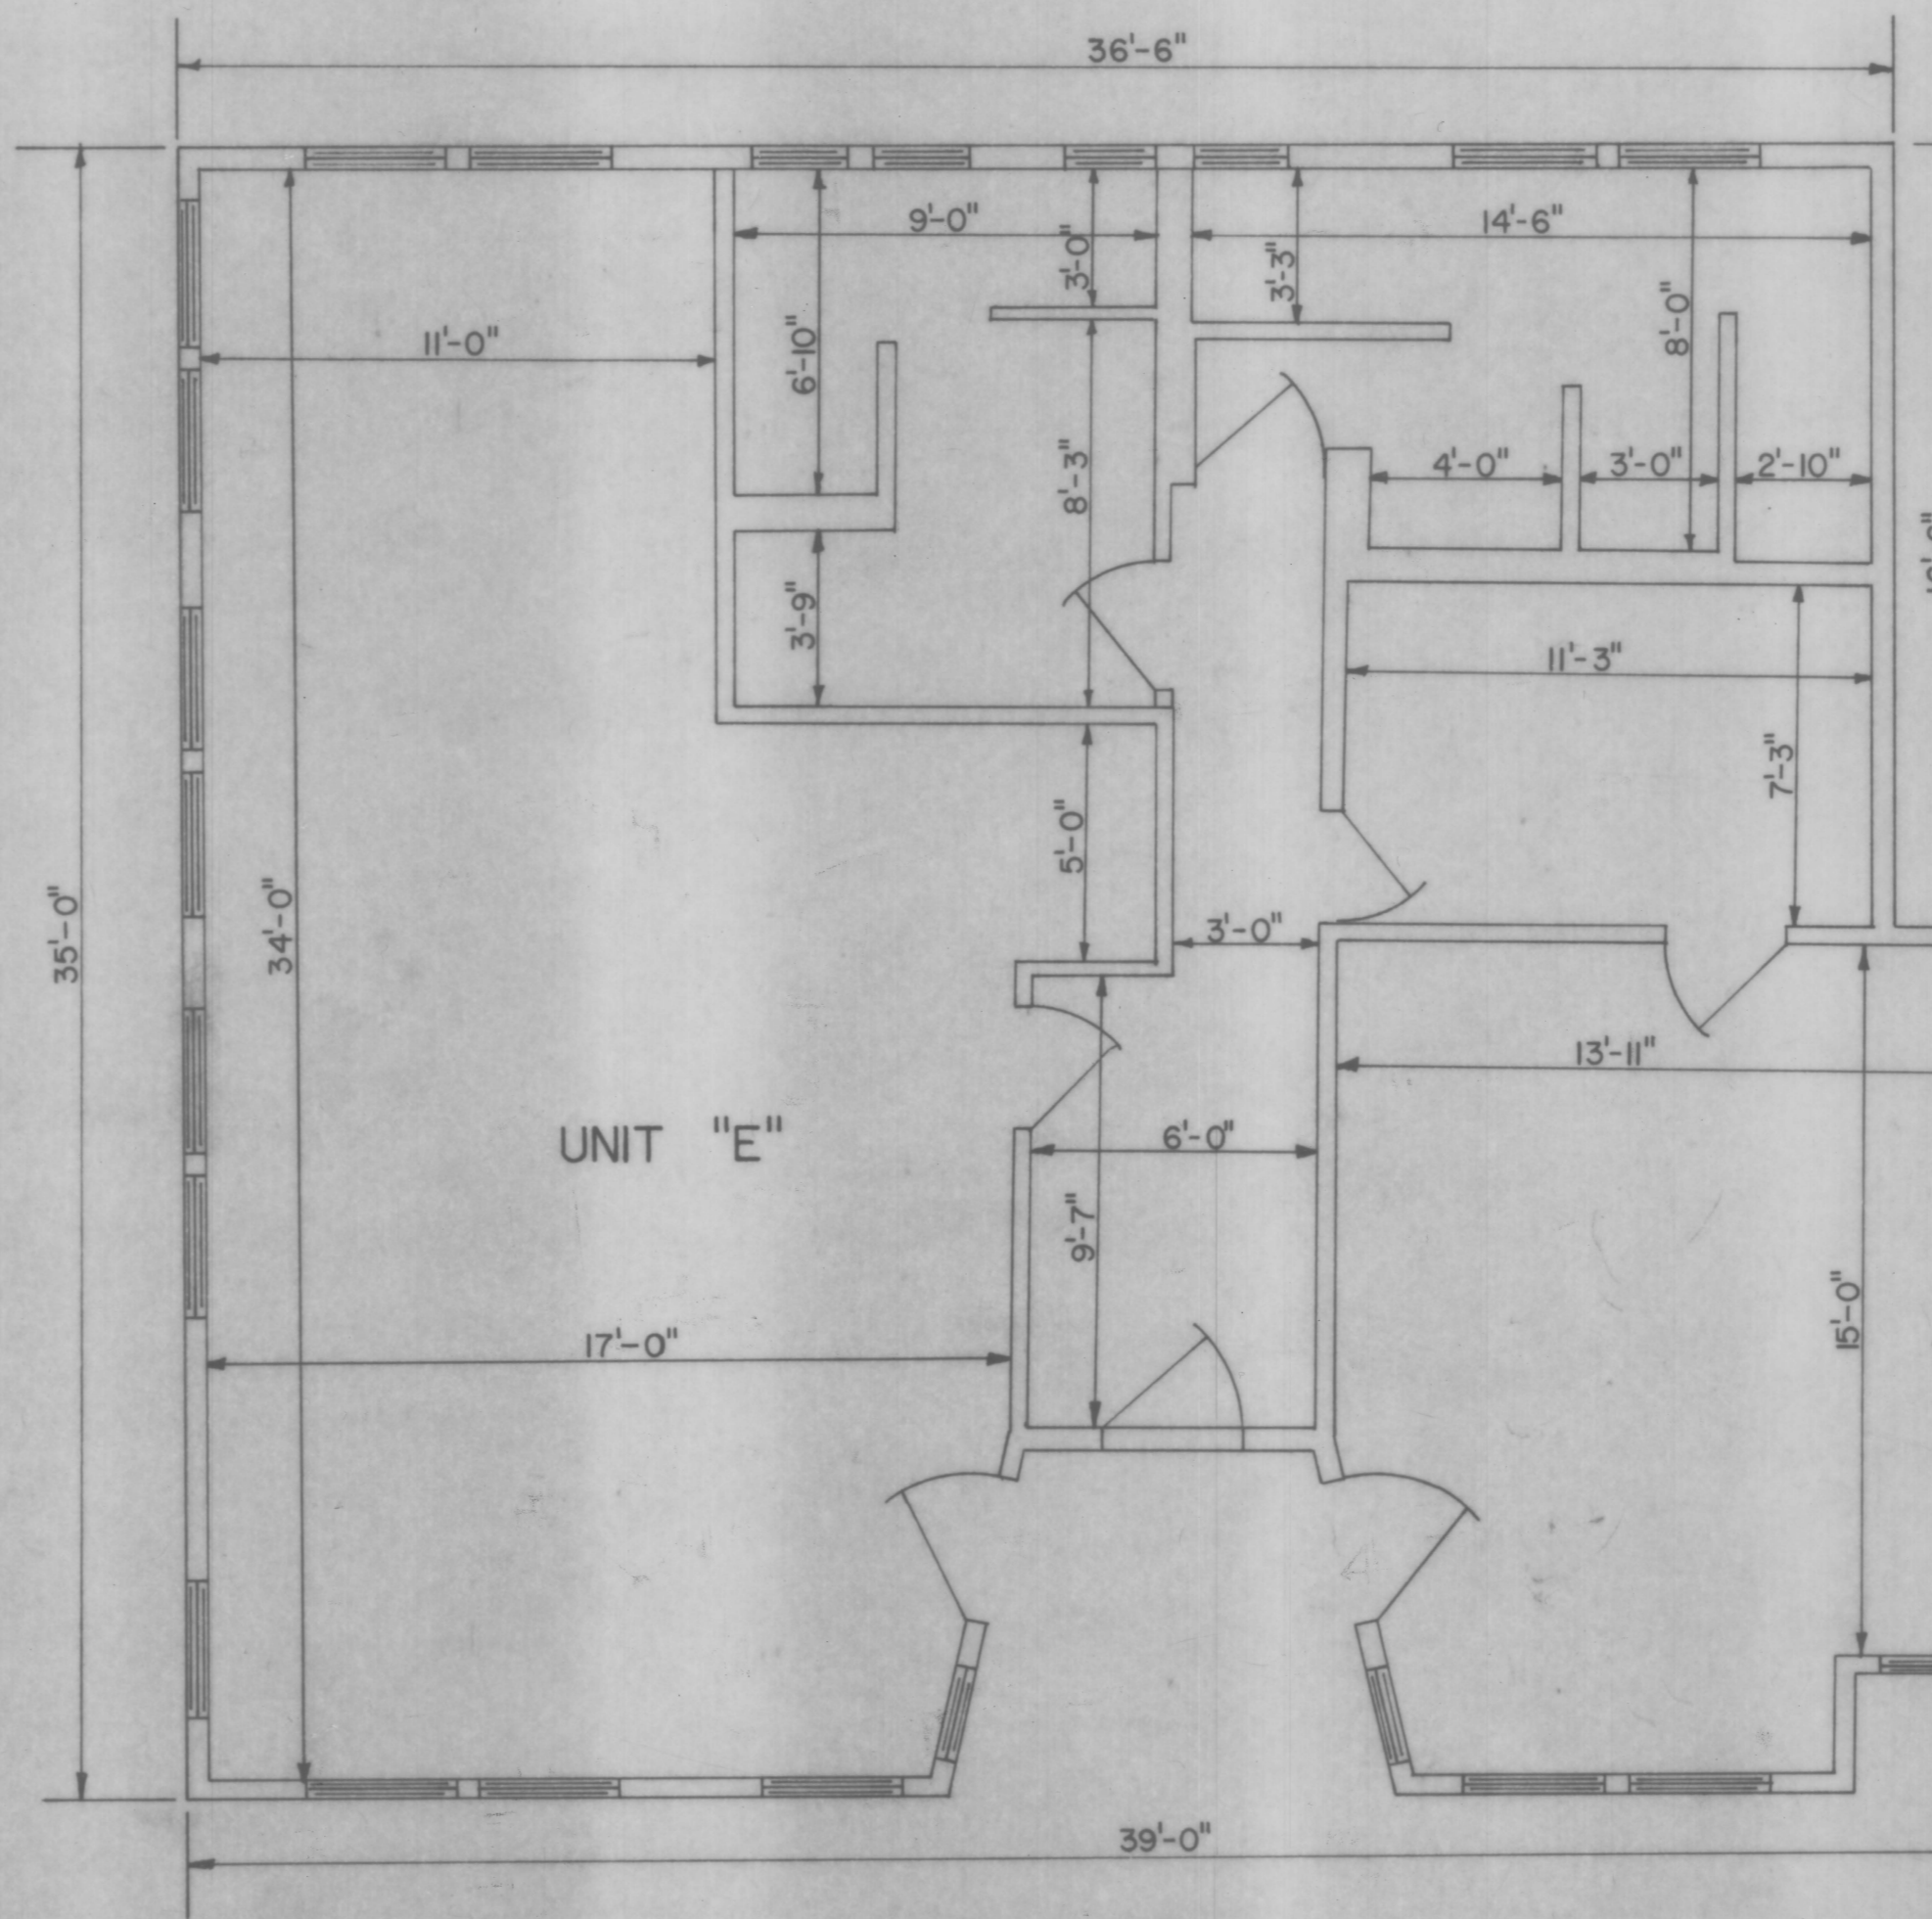
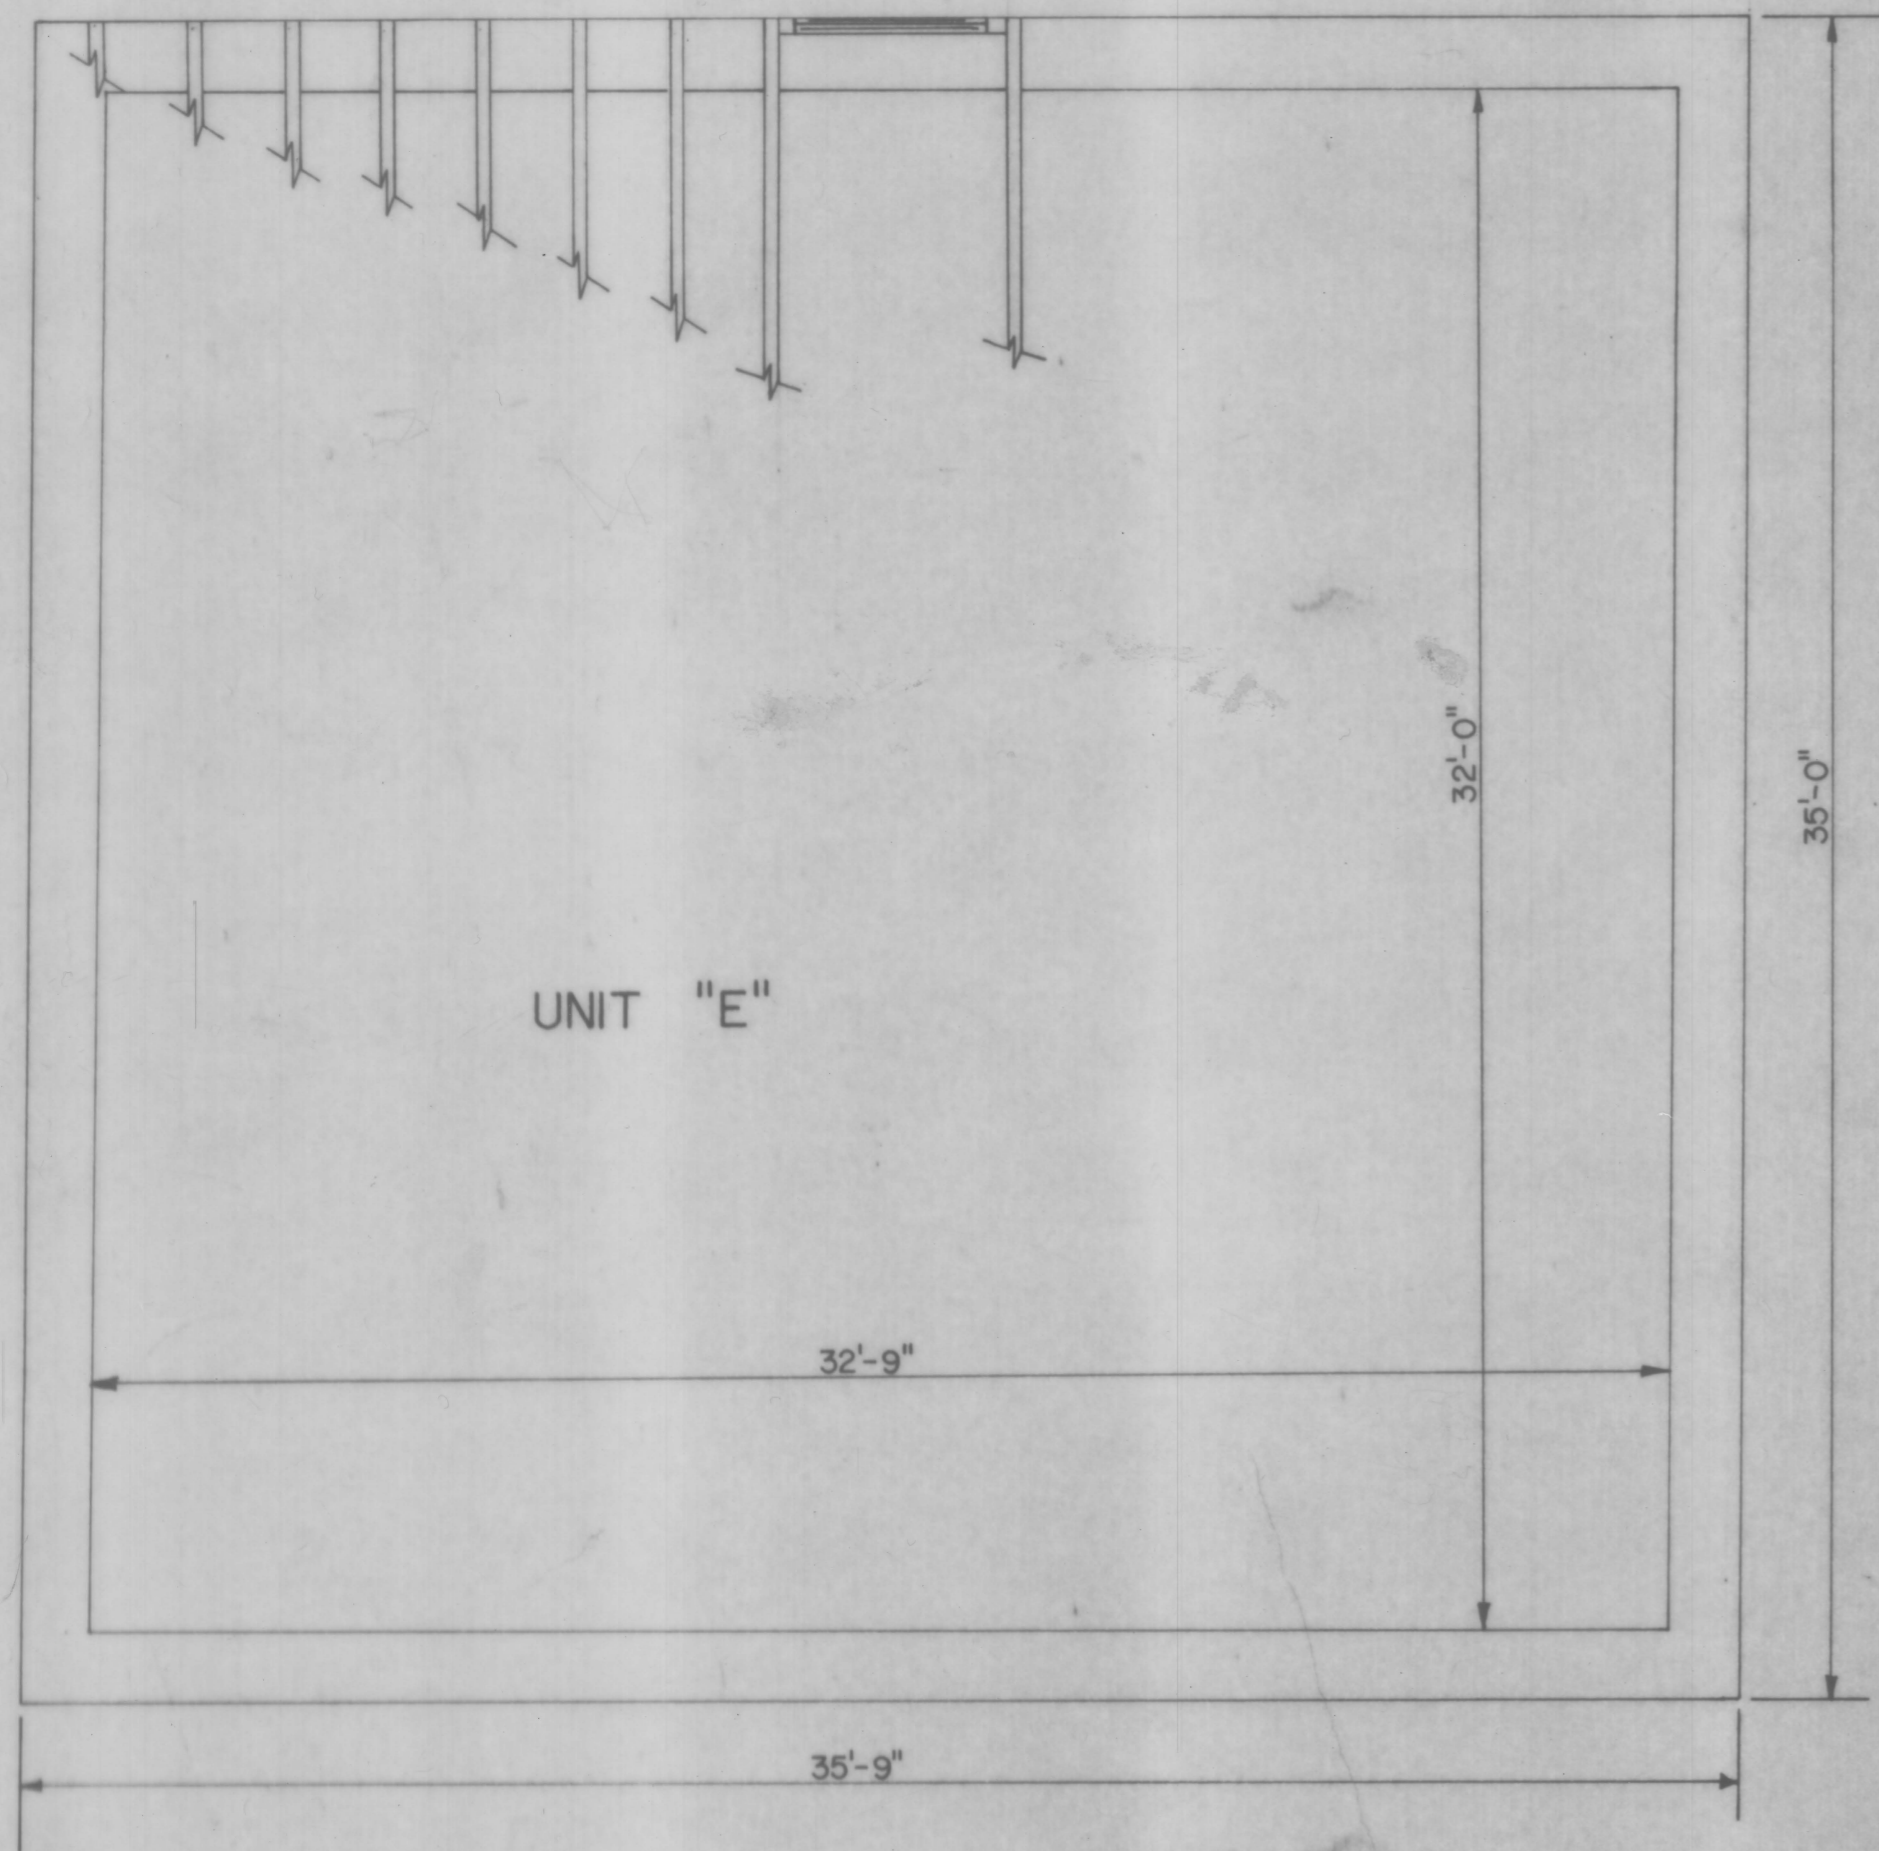


UNFINISHED ATTIC STORAGE AREA,
ABOVE UNIT "E"
AREA = 1056 SQUARE FEET

UNIT "E"
FLOOR AREA = 1120 SQUARE FEET
FINISHED FLOOR ELEVATION = 8.14'
FINISHED CEILING ELEVATION = 17.90'

UNIT "D"
FLOOR AREA = 808 SQUARE FEET
FINISHED FLOOR ELEVATION = 10.31'
FINISHED CEILING ELEVATION = 19.92'
DECK AREA = 138 SQUARE FEET

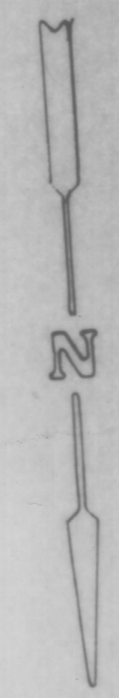

FERRY WHARF CONDOMINIUM EAST
DEVELOPED BY: MEREDITH & CLARKE INC.
FERRY WHARF, JAMESTOWN, R.I.
LOT 791, AP 9

BY: ISLAND ENGINEERING
PAGE 3 OF 3 PAGES

APRIL 1981

SCALE: 1/4" = 1'-0"



HPF49B(BRC3)