
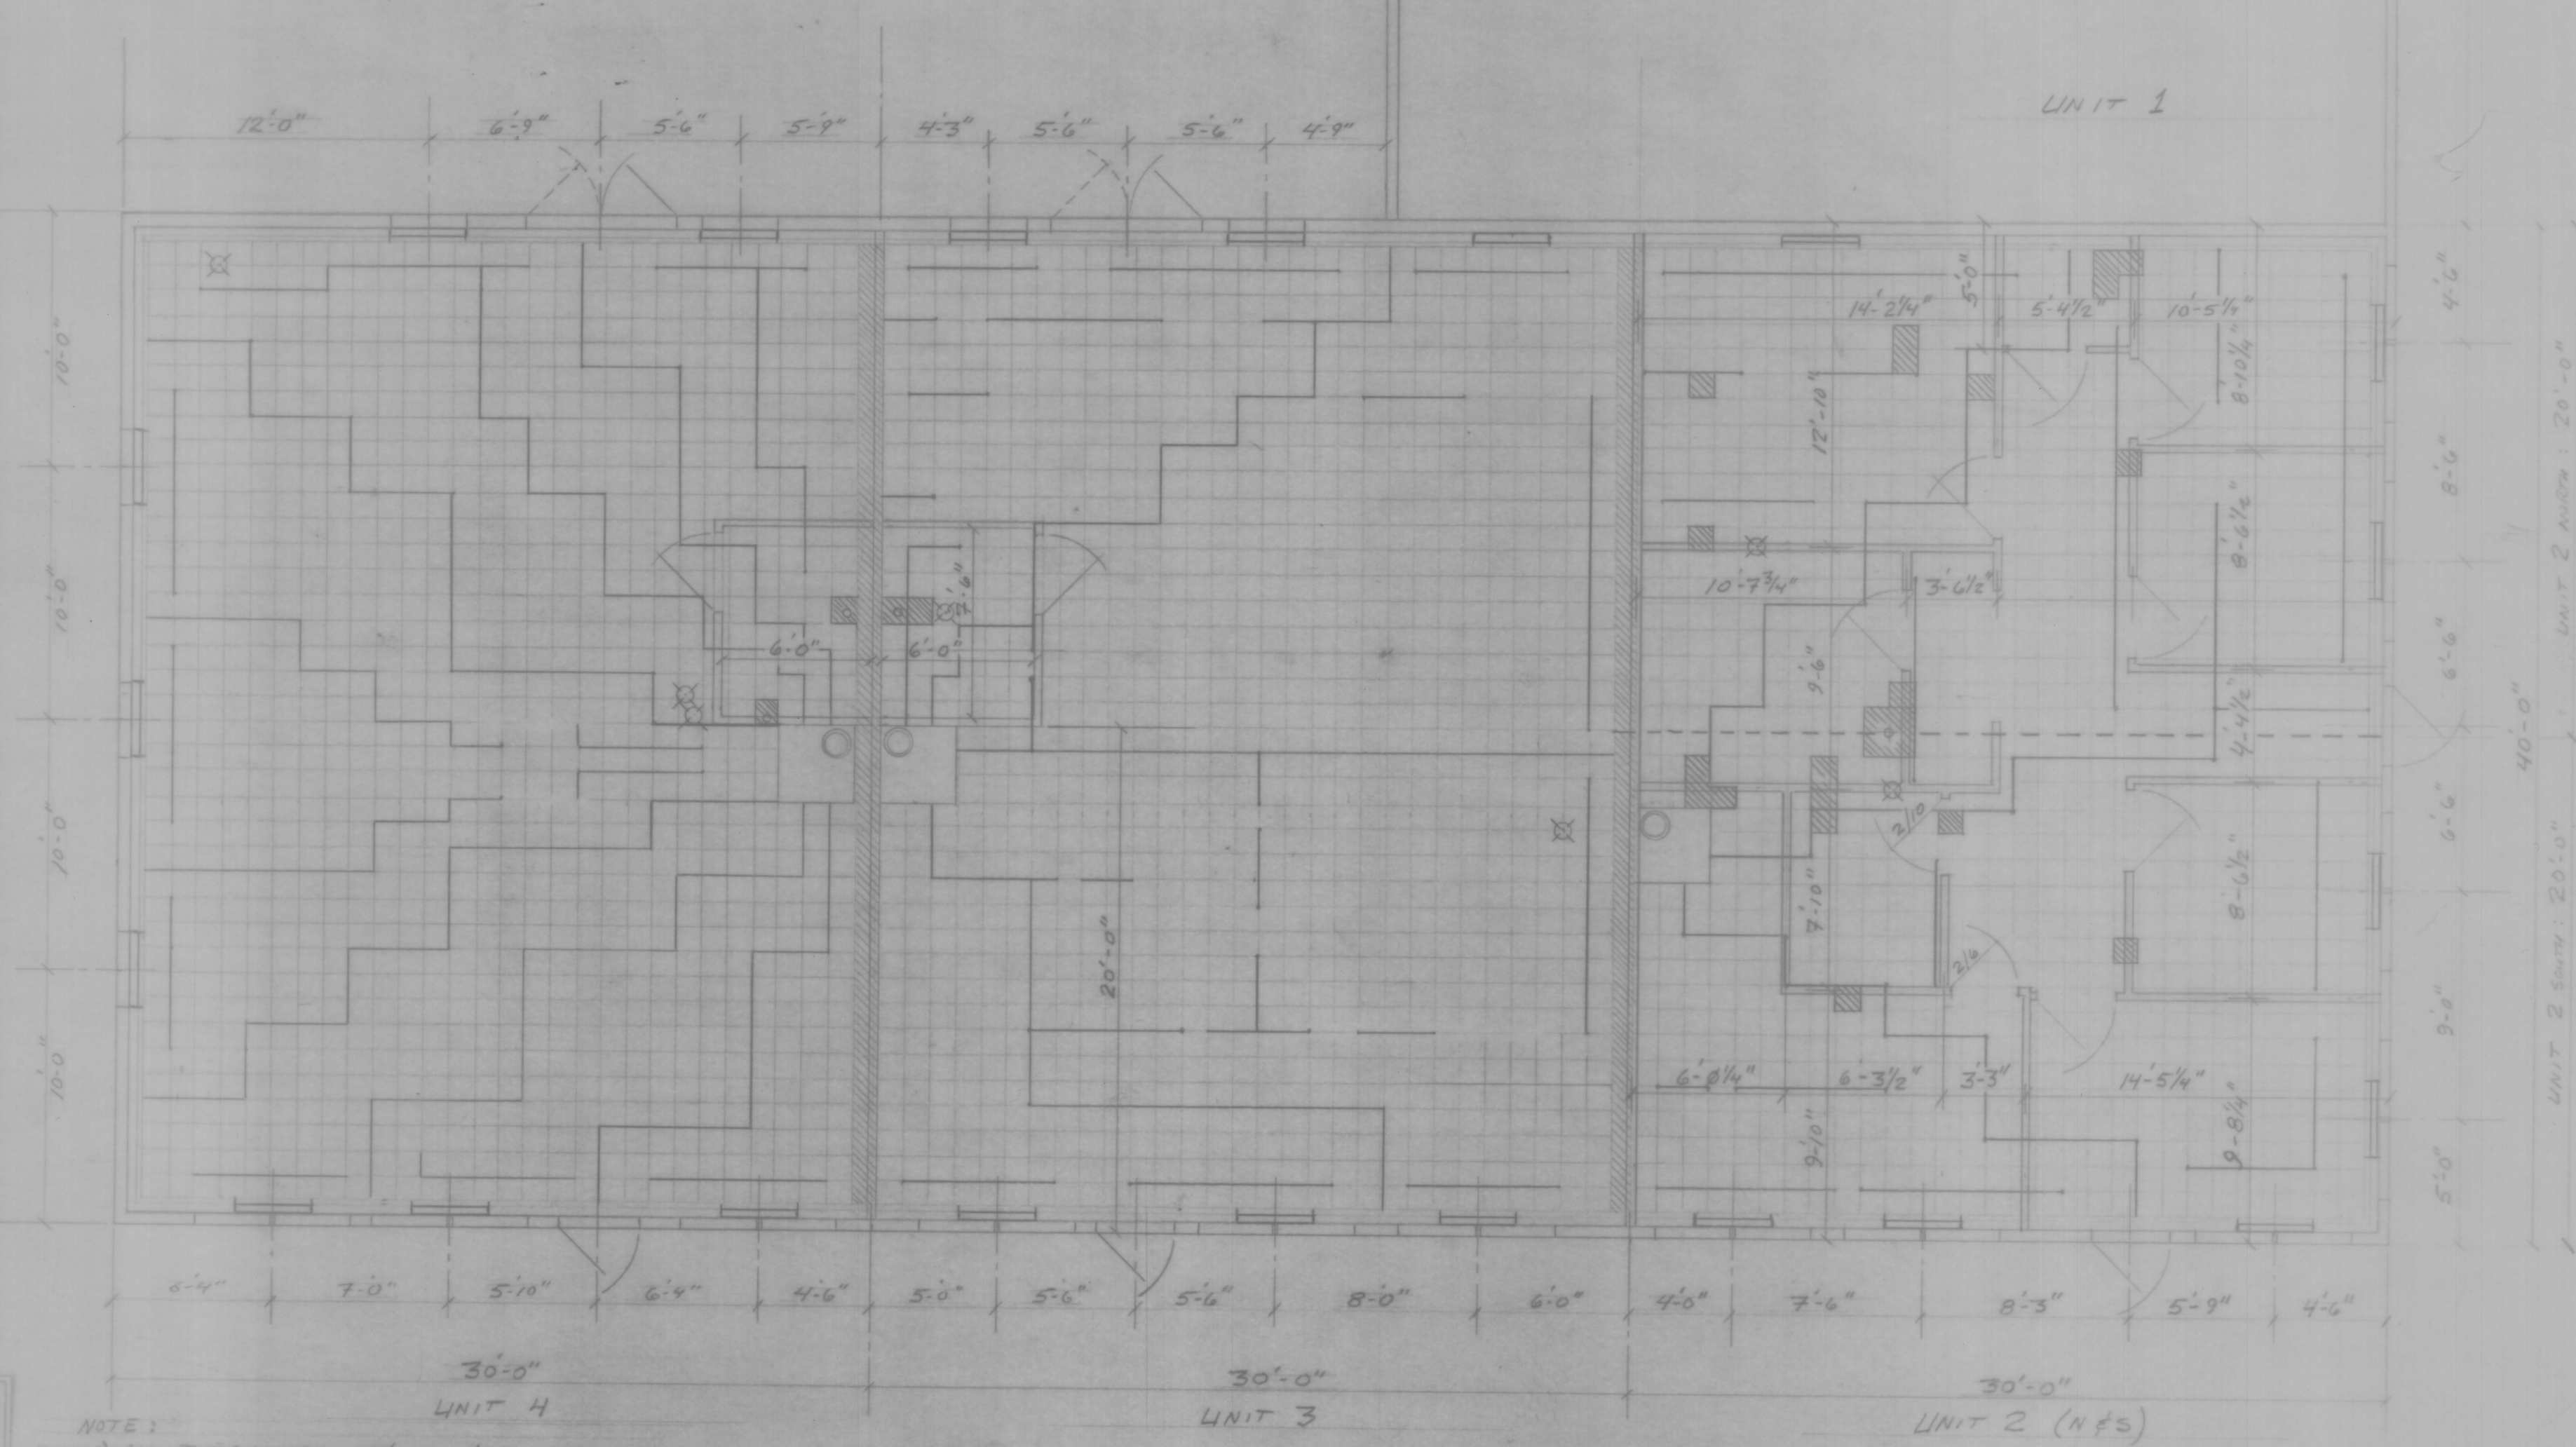


HPF 54A

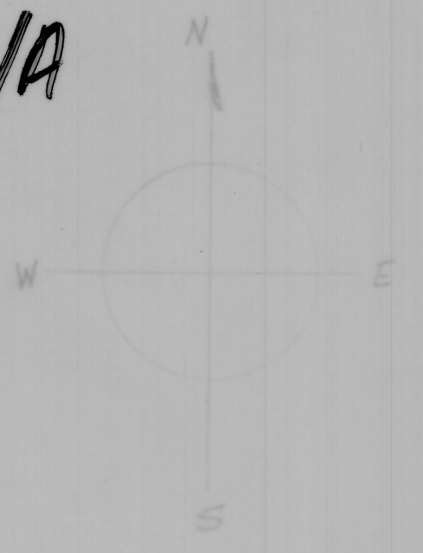

NOTE:
1) ALL DOORS ARE 3/0 x 6/8 UNLESS SHOWN OTHERWISE.
2) SENSOR LOCATIONS SHOWN THUS X

PETER L. RYAN
NO. 3372
REGISTERED PROFESSIONAL ENGINEER

M. F. SMITH ASSOCIATES
GENERAL CONTRACTING
JAMESTOWN, R.I. 423-2123

FOR JAMESTOWN FOUR CORNERS INC.
COMMERCIAL BUILDING
PHASE 1: UNITS 1-4

PLAN OF SOLAR HEATED
AIR FLOOR

DATE: 5/15/84
REV:
SCALE: 3/16"

5