


CEMETERY ACCESS POINT	PLAT NO	COORDINATES
	NORTH	EAST
STA. 0+64.50	161,788.374	532,182.446

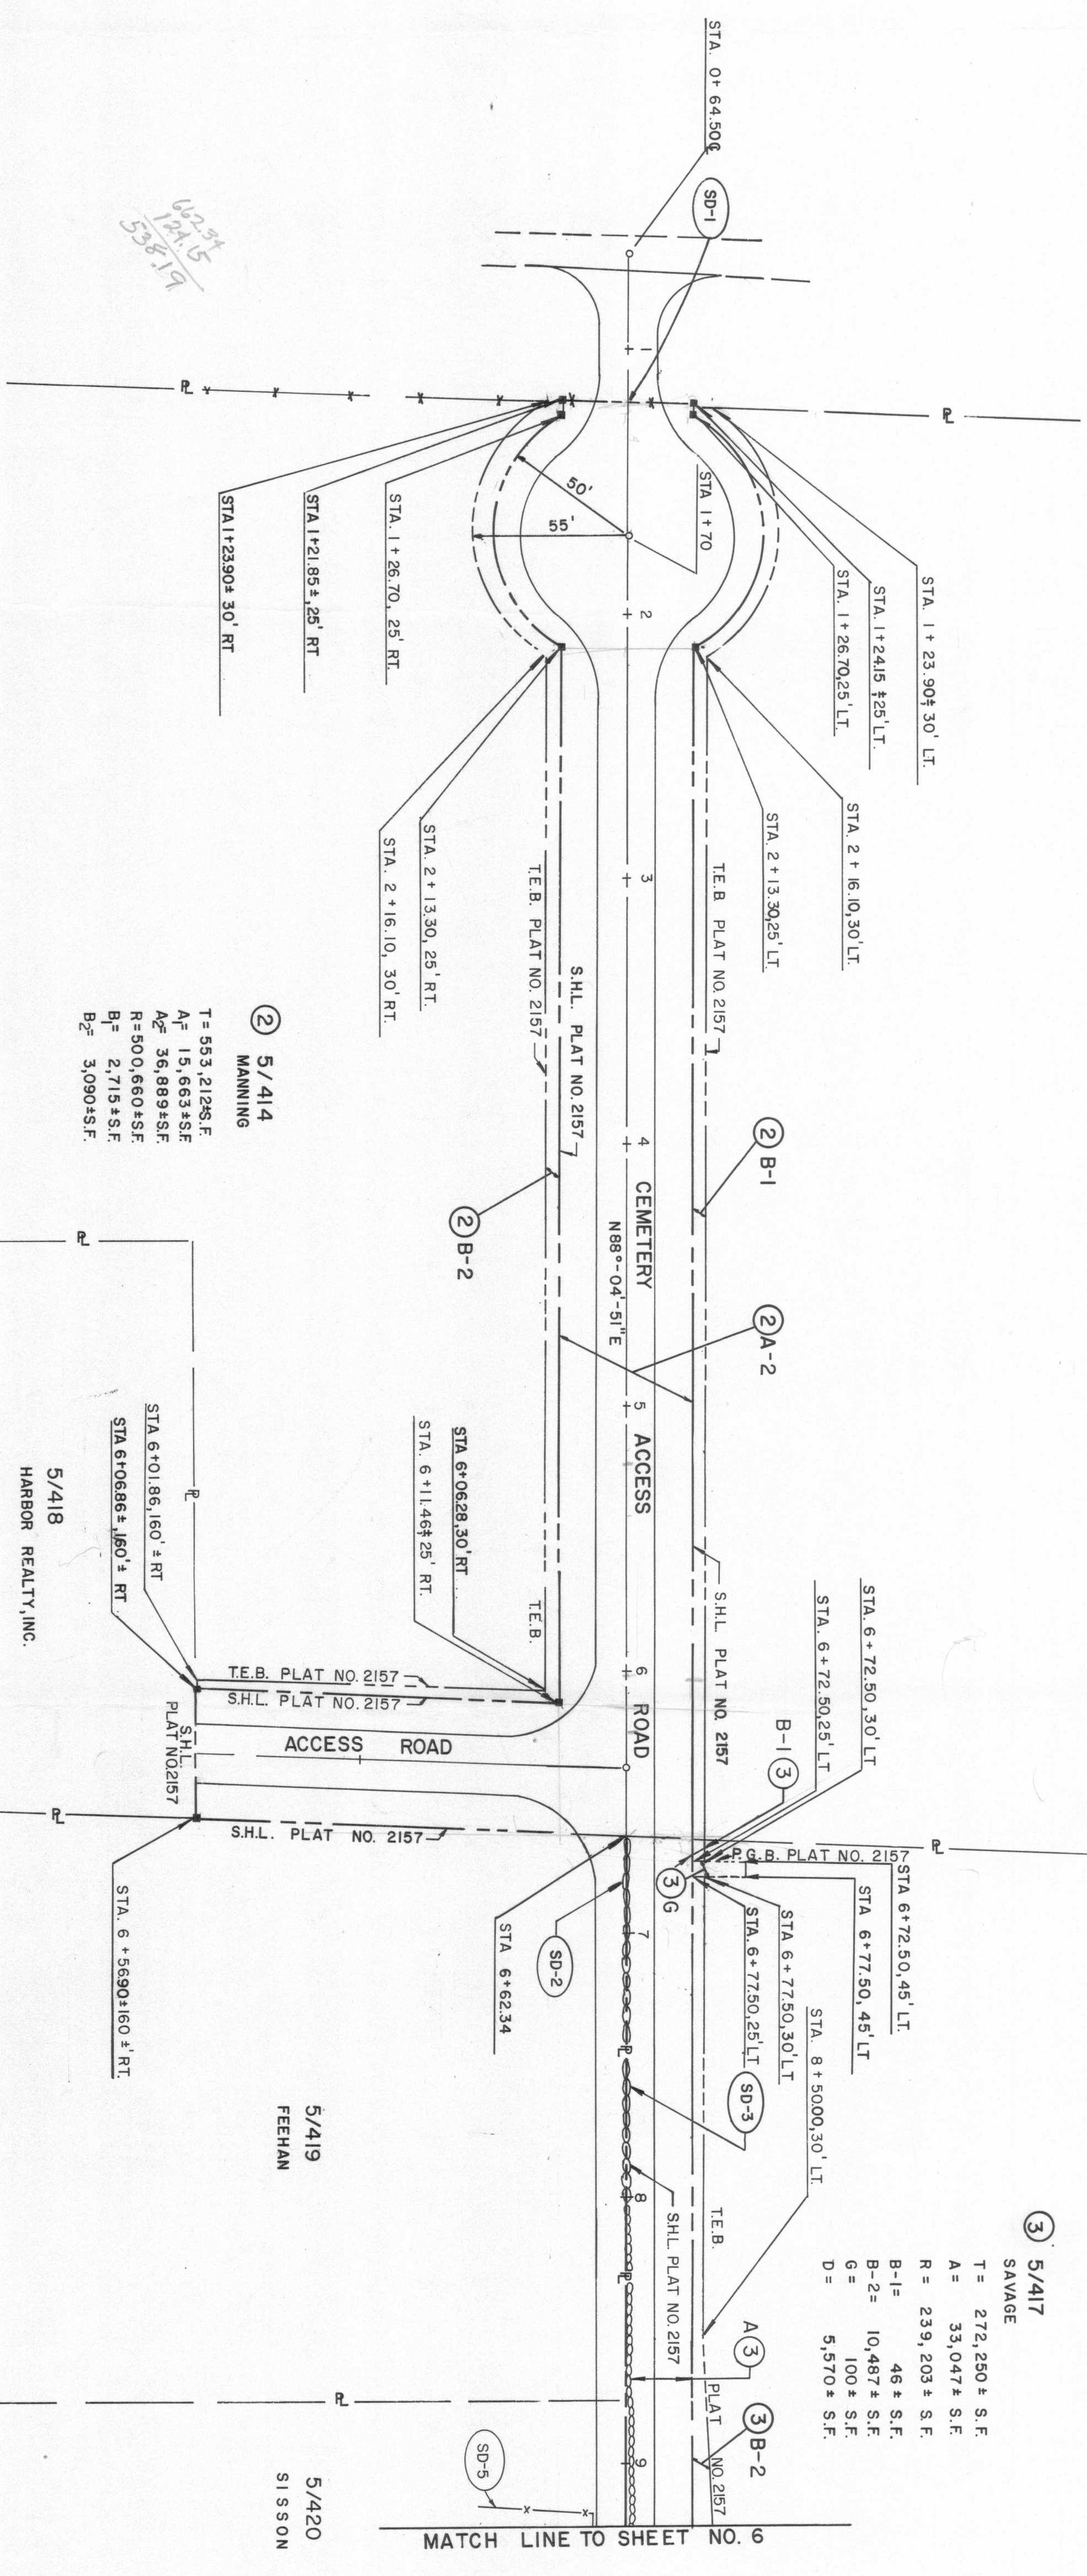

② 5/414  
MANNING

T = 553.212±S.F.  
A = 15,663±S.F.  
A<sub>2</sub> = 36,889±S.F.  
R = 500.660±S.F.  
B<sub>1</sub> = 2,715±S.F.  
B<sub>2</sub> = 3,090±S.F.

5/418  
HARBOR REALTY, INC.

5/419  
FEEHAN

5/420  
SISSON

③ 5/417  
SAVAGE

T = 272,250 ± S.F.  
A = 33,047 ± S.F.  
R = 239,203 ± S.F.  
B-1 = 46 ± S.F.  
B-2 = 10,487 ± S.F.  
G = 100 ± S.F.  
D = 5,570 ± S.F.

MATCH LINE TO SHEET NO. 6

STATE ROUTE 138 IMPROVEMENTS  
CEDAR CEMETERY ACCESS ROAD  
JAMESTOWN, RHODE ISLAND

SCALE: 40 FEET PER INCH  
SHEET 5 OF 7  
PLAT NO. 2157