



HPF-67A

① 5/411
CEDAR CEMETERY
T = 231,304 ± S.F.
B = 4,748 ± S.F.

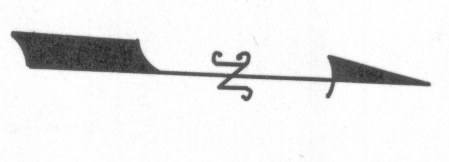

CEMETERY ACCESS POINT	PLAT NO. 2111	COORDINATES
	NORTH	EAST
STA. 0+645	161,798.374	532,182.446

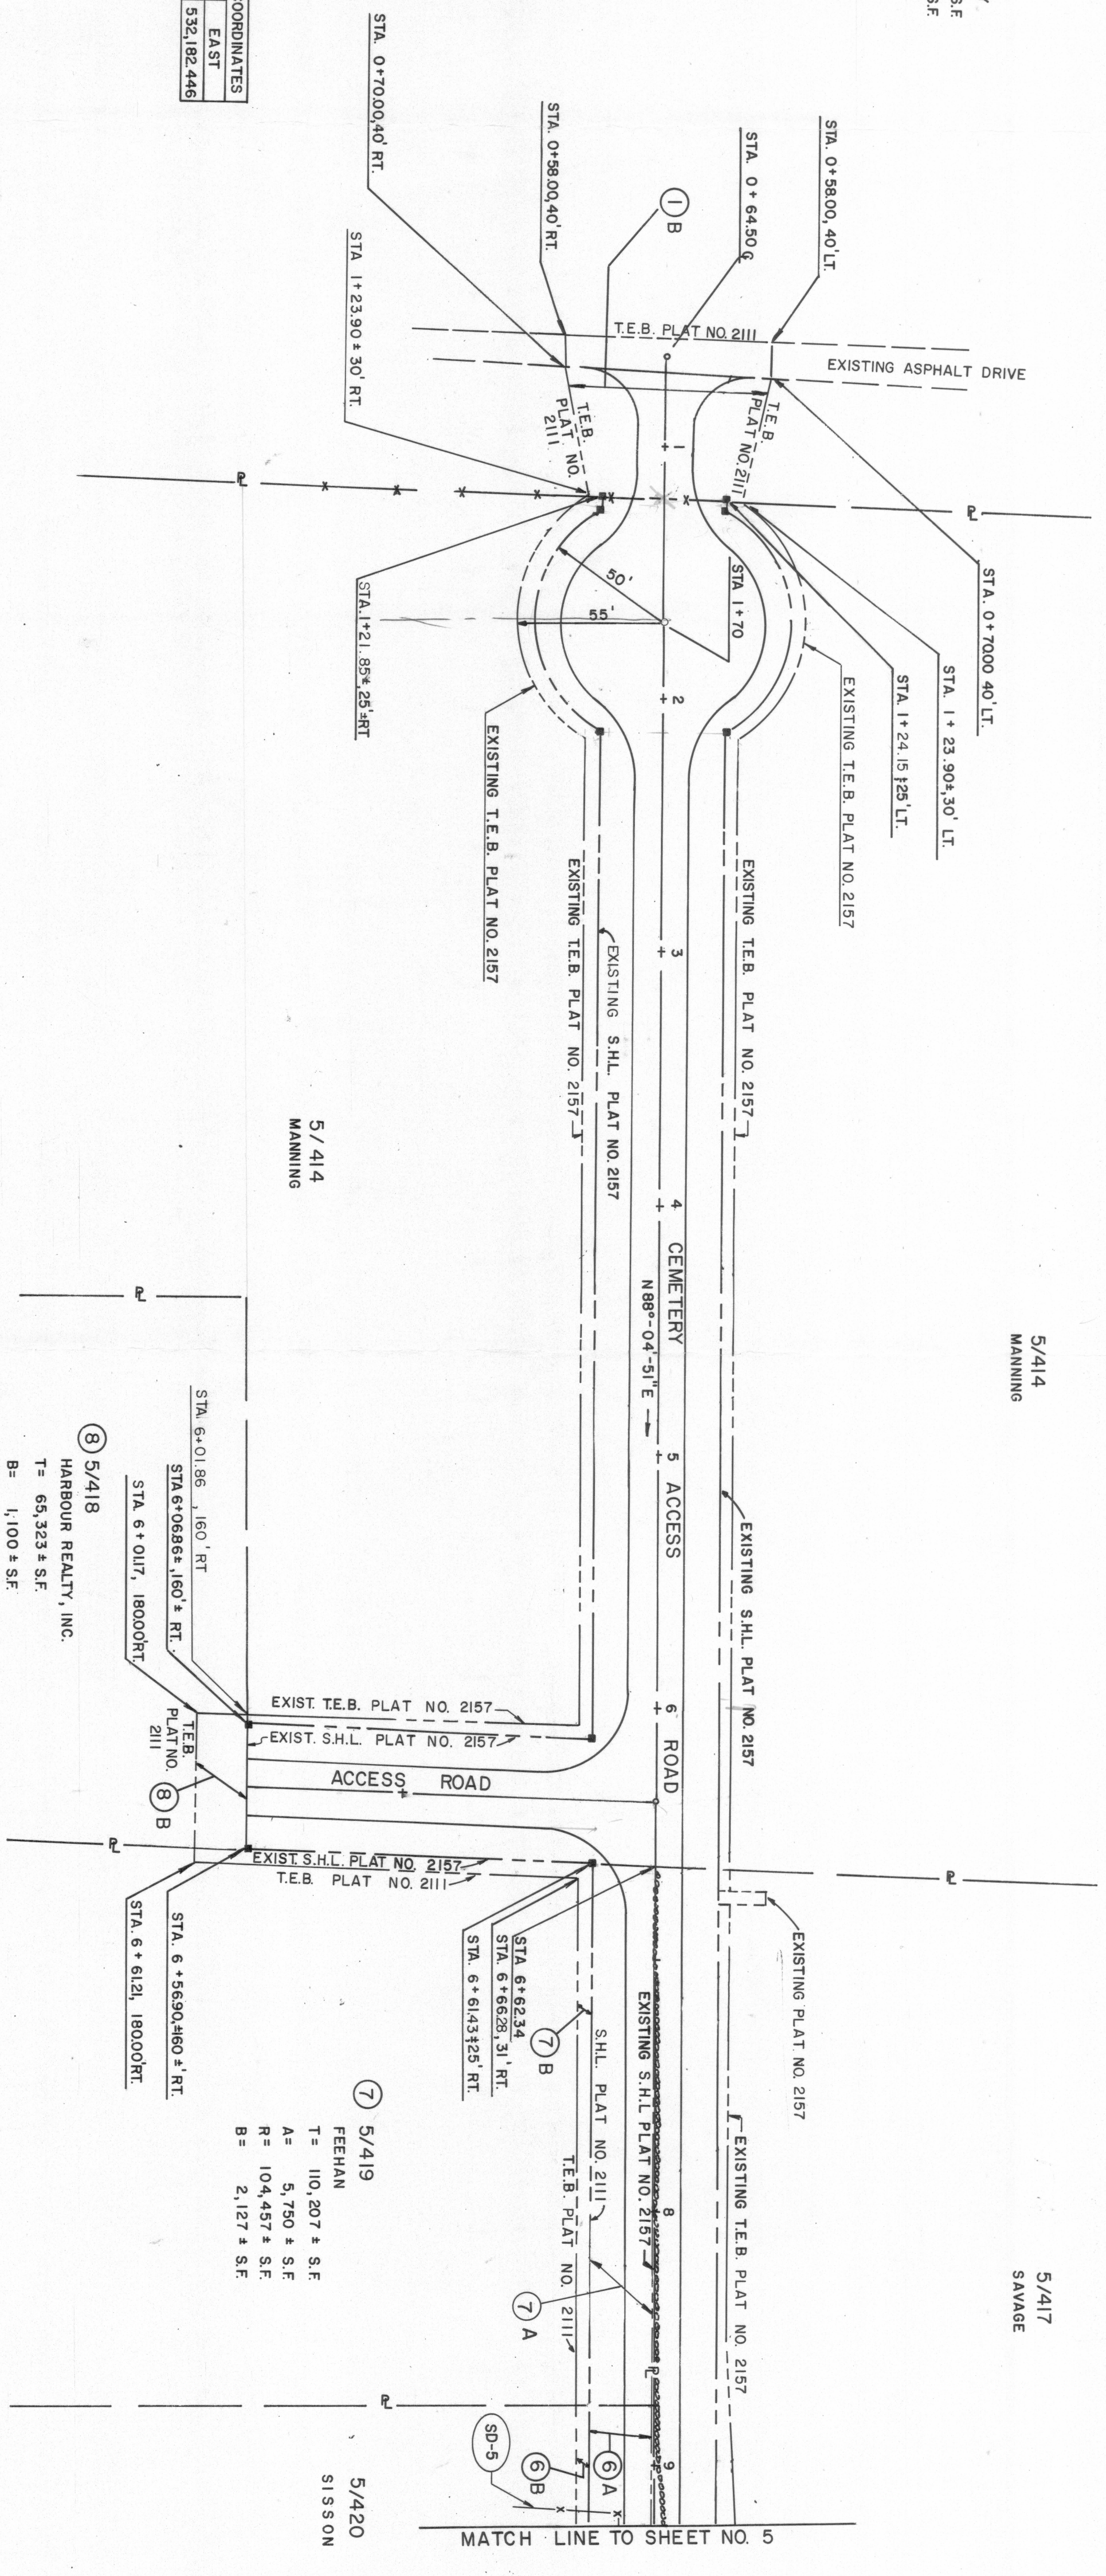

5/414
MANNING

5/417
SAVAGE

5/414
MANNING

⑧ 5/418
HARBOUR REALTY, INC.
T = 65,323 ± S.F.
B = 1,100 ± S.F.

⑦ 5/419
FEEHAN
T = 110,207 ± S.F.
A = 5,750 ± S.F.
R = 104,457 ± S.F.
B = 2,127 ± S.F.

5/420
SISSON

STATE ROUTE 138 IMPROVEMENTS
CEDAR CEMETERY ACCESS ROAD
RHODE ISLAND
JAMESTOWN,

SCALE: 40 FEET PER INCH
SHEET 4 OF 5
PLAT NO. 2111