

MANNING
5/414
(SEE SHEETS 5)


HARBOUR REALTY
5/418

FEEHAN
5/419

SISSON
5/420

CEDAR CEMETERY
5/413

STA. 125+36.24, 70.03' LT.

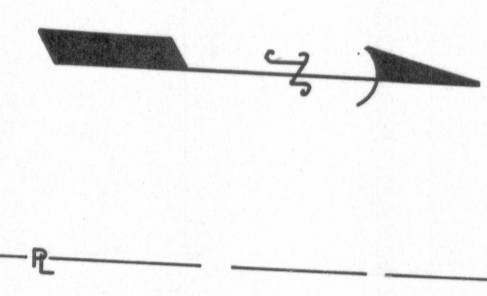



PLAT NO. 2157

STA 128 + 77.58, 130.25' LT.

STA 128 + 73.93, 66' LT.

PT 128+97.78

EXISTING S.H.L. PLAT NO. 711

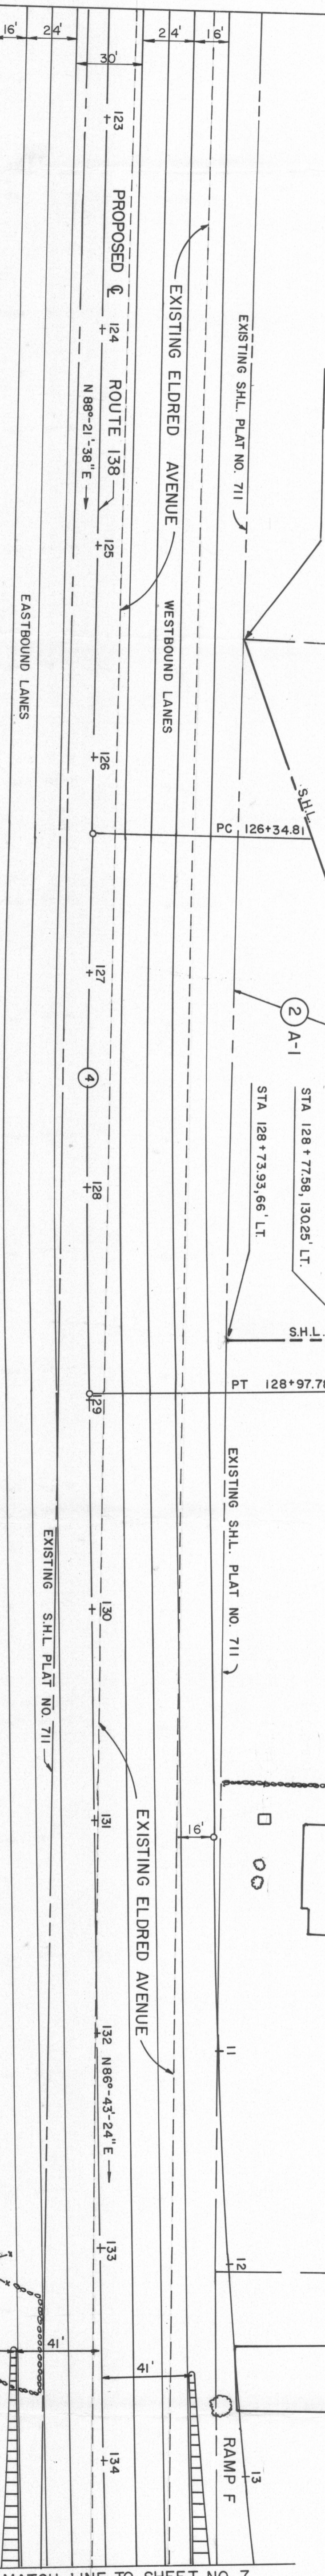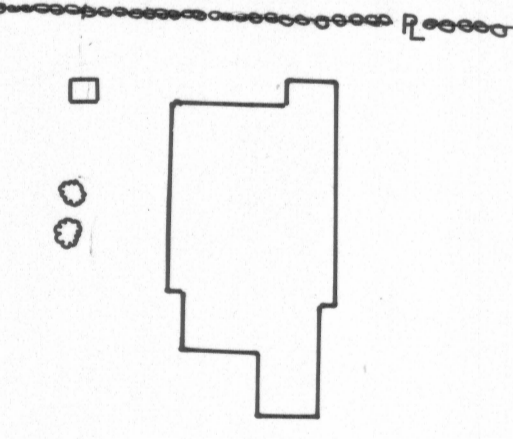

CURVE NO.	RADIUS (FT)	TANGENT LENGTH (FT)	Δ		ARC LENGTH (FT)	CP COORDINATES		PI COORDINATES		
			1°	38'		14"	NORTH	EAST	NORTH	EAST
MAINLINE 4	9200	131.46	1°	38'	14"	262.49	170448.473	532072.385	161256.000	532467.000

SCALE: 40 FEET PER INCH
SHEET 4 OF 7
PLAT NO. 2157

STATE ROUTE 138 IMPROVEMENTS
CEDAR CEMETERY ACCESS ROAD
JAMESTOWN, RHODE ISLAND