


SEE PROJECT AUTH.  
FURNISH AT TRANSFERENCE

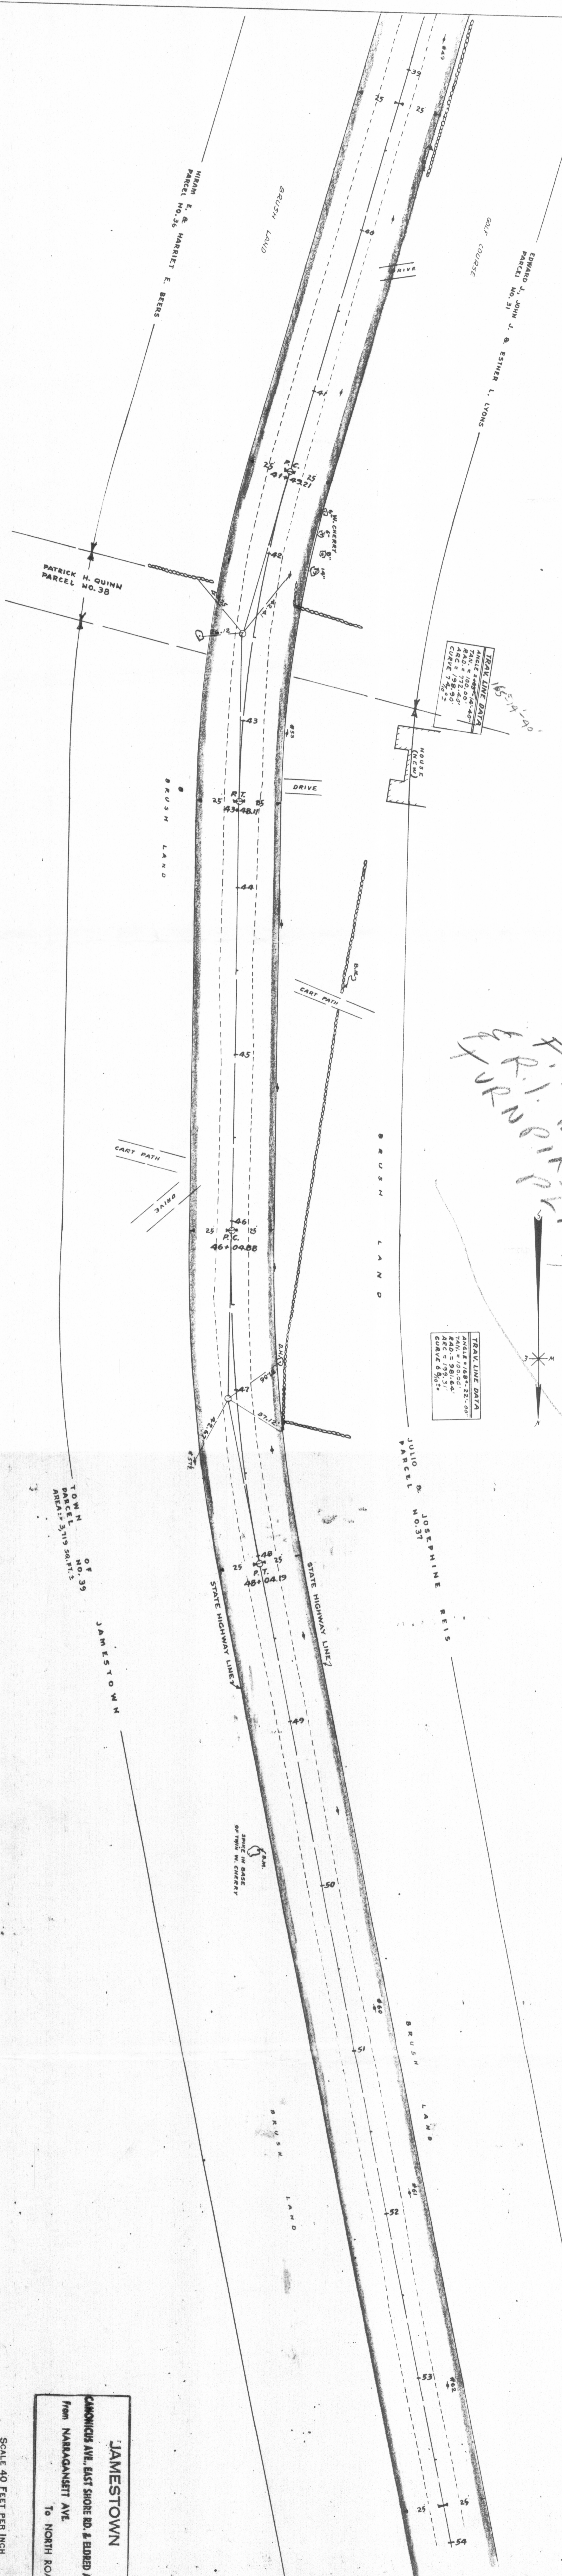

165-14-40

| TRAVEL LINE DATA |              |
|------------------|--------------|
| ANGLE            | 148° 14' 43" |
| PIVOT            | 100.00'      |
| ARC              | 198.90'      |
| CURVE            | 7° 02'       |

| TRAVEL LINE DATA |              |
|------------------|--------------|
| ANGLE            | 168° 22' 05" |
| PIVOT            | 98.04'       |
| ARC              | 199.31'      |
| CURVE            | 6° 30' 14"   |

JAMESTOWN  
CANONIGUS AVE., EAST SHORE RD. & EDRED AVE.  
FROM NARRAGANSETT AVE.  
TO NORTH ROAD

SCALE 40 FEET PER INCH  
12 SHEETS SHEET NO. 5

PLAT NO. 852

OF TOWN  
PARCEL NO. 39  
AREA: 3,119 SQ. FT.

PATRICK H. QUINN  
PARCEL NO. 38

HIRSH  
PARCEL NO. 36  
& HARRIET E. BEERS

JULIO & JOSEPHINE  
PARCEL NO. 37

SMITH IN BASE  
OF TRIN. W. CHERRY