

THOMAS
PARCEL
AREA 1 =

NO. 40
PRECE

THOMAS
PARCEL
AREA 1 = 7,188 SQ. FT. 1


PRECE
NO. 41

JAMESTOWN
CANONICUS AVE. EAST SHORE RD & ELDRED AVE
From HARRAGANSETT AVE
To NORTH ROAD

SCALE 40 FEET PER INCH
SHEETS SHEET NO. 7
PLAT NO. 852

SEE FB# 2522
& R.I. BRIDGE AUTH.
TURNPIKE
PLAT

TOWN OF JAMESTOWN
PARCEL NO. 39
AREA 1 = 3,719 SQ. FT. 2

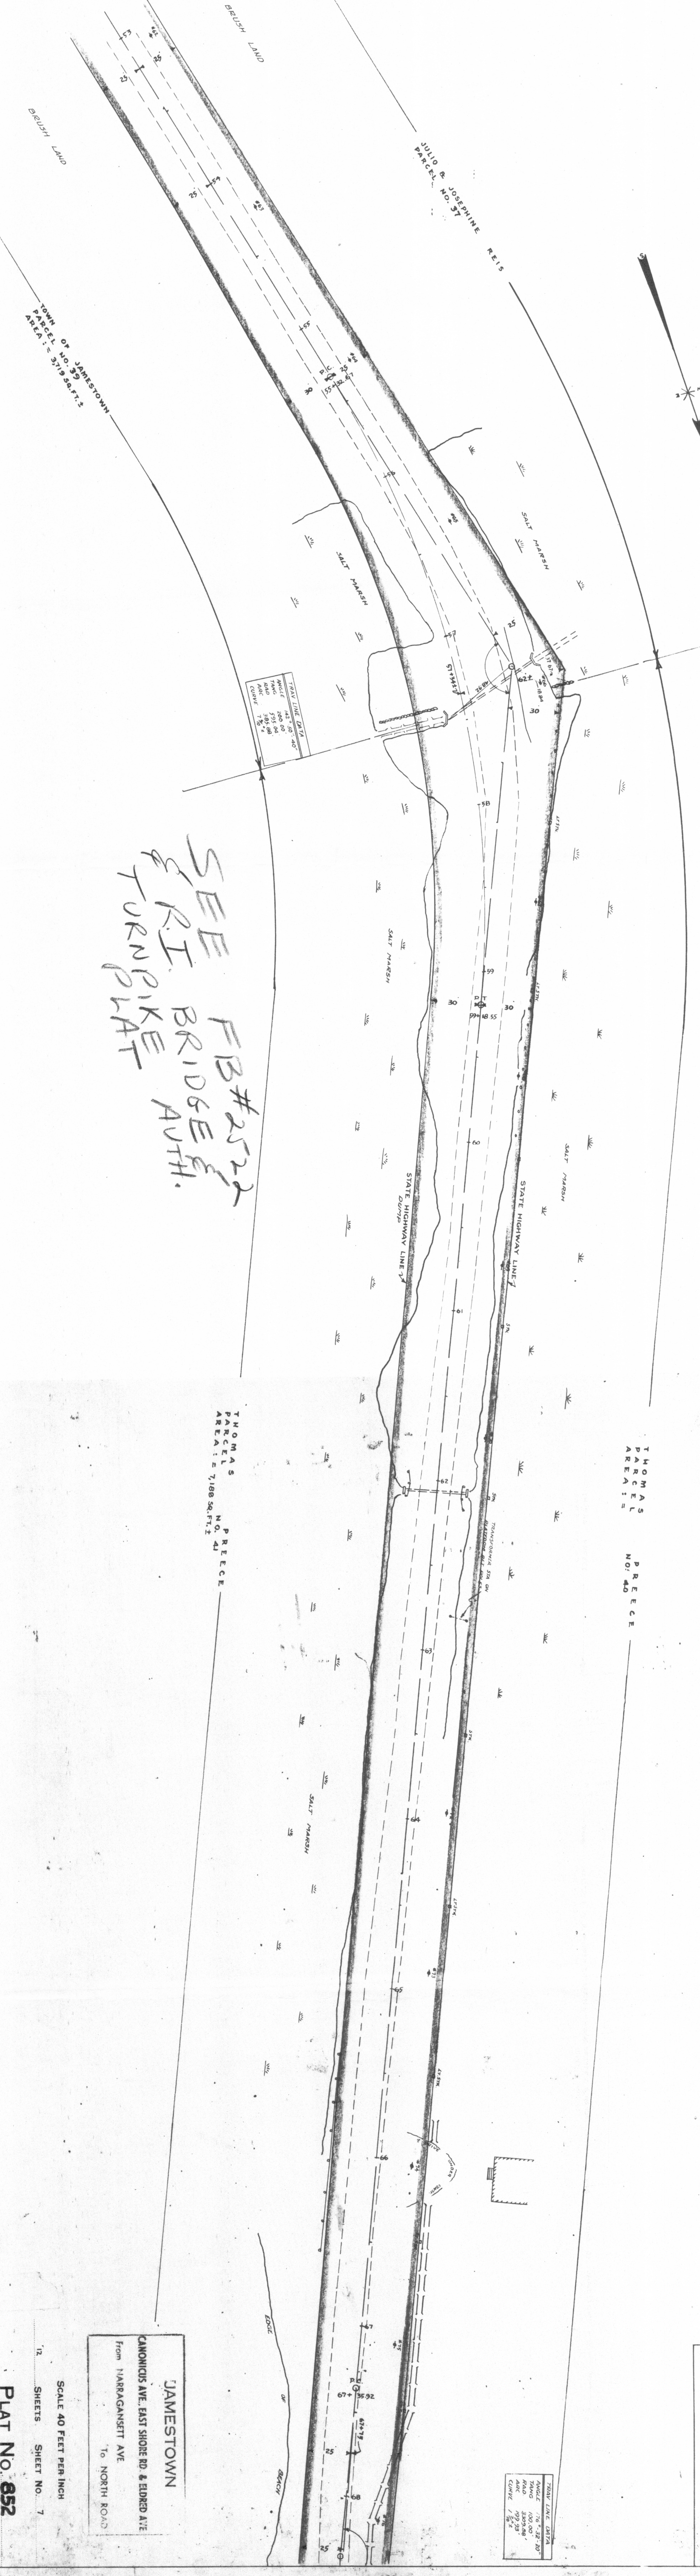

TOWN LINE DATA

ANGLE	102.00
RADIUS	300.00
CHORD	300.00
ARC LENGTH	100.00
AREA	150.00

TOWN LINE DATA

ANGLE	102.00
RADIUS	300.00
CHORD	300.00
ARC LENGTH	100.00
AREA	150.00