

JOSEPH F. BUTRA JR.
PARCEL NO. 61

LEWIS W. & SUSAN T. HULL
PARCEL NO. 68

LEWIS W. & SUSAN T. HULL
PARCEL NO. 70

LOUIS E. & MARY E. BURNS
PARCEL NO. 64


JOHN B. & HELEN R. FOLEY
PARCEL NO. 65

JOHN B. & HELEN R. FOLEY
PARCEL NO. 66

JOHN B. & HELEN R. FOLEY
PARCEL NO. 67

JOHN B. & HELEN R. FOLEY
PARCEL NO. 69

JOHN B. & HELEN R. FOLEY
PARCEL NO. 71

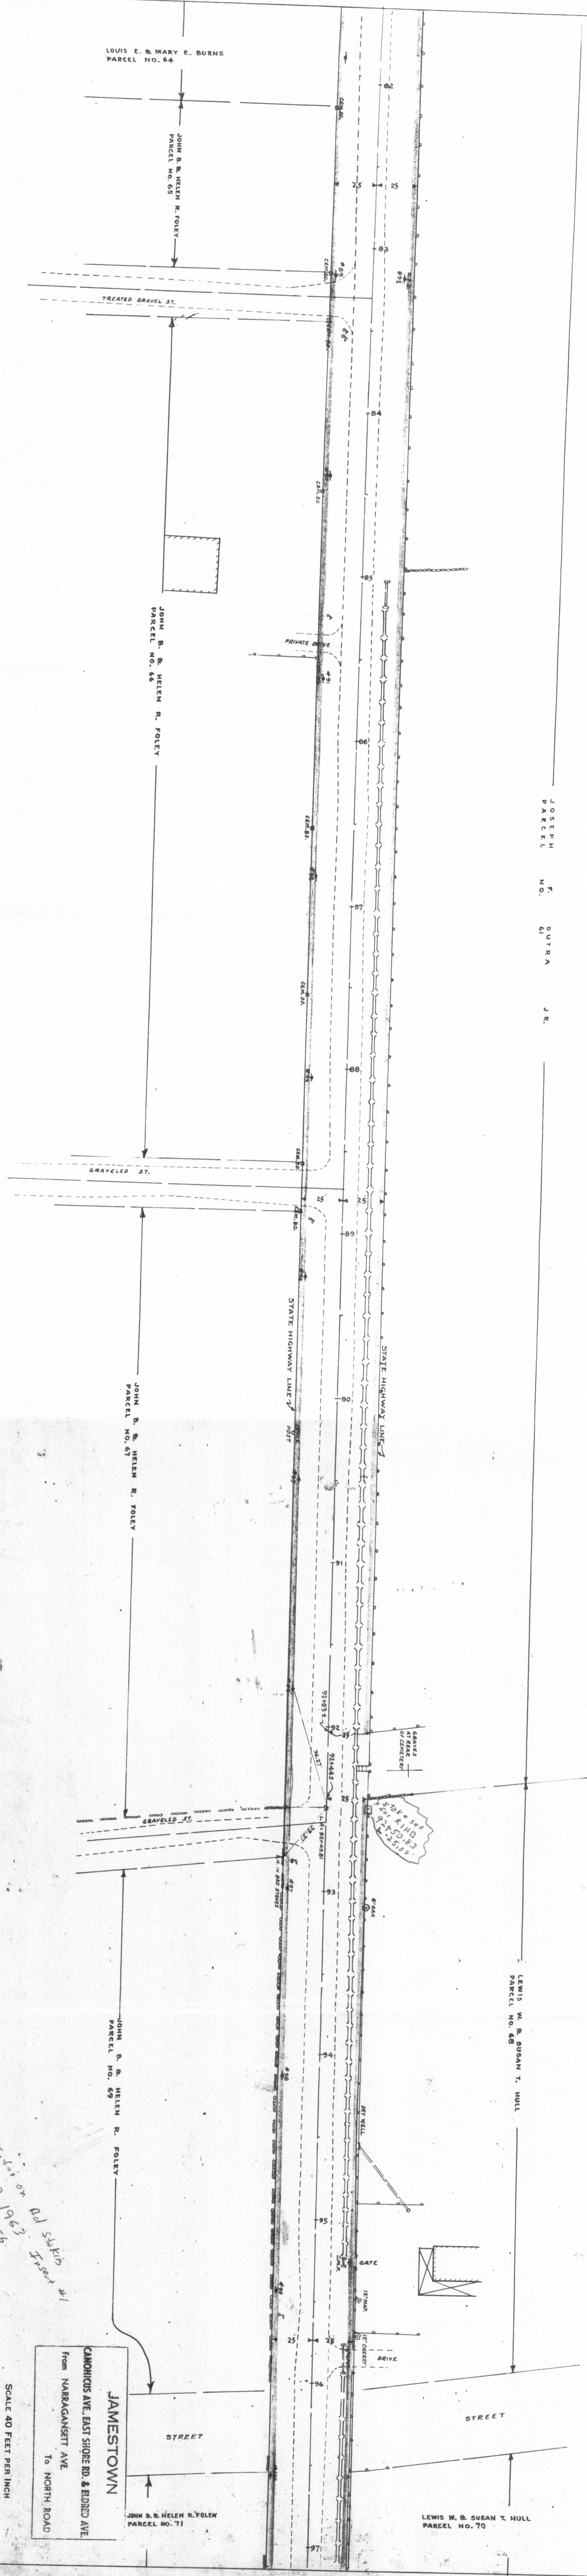

JAMESTOWN
CANCHICUS AVE. EAST SHORE RD. & RIDGED AVE
From NARRAGANSETT AVE
To NORTH ROAD

*Inset on B1 Subdiv
FB 1962
56. Inset*

SCALE 40 FEET PER INCH
SHEETS SHEET NO. 9

PLAT NO. 852