


RHODE ISLAND  
DEPARTMENT OF PUBLIC WORKS  
DIVISION OF ROADS AND BRIDGES

BERNARD M. PECKHAM  
PARCEL NO. 79

BERNARD M. PECKHAM  
PARCEL NO. 80

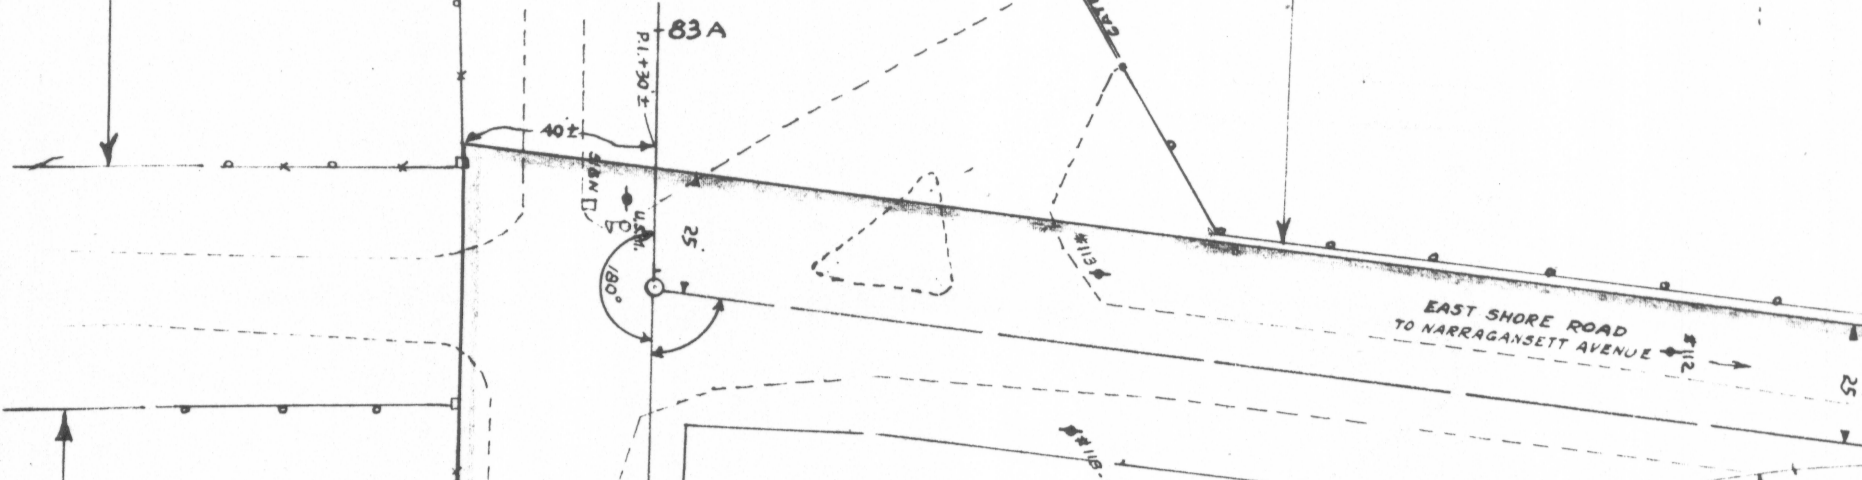


TRAVERSE DATA  
Sta. 111+00.00  
Sta. 111+50.00  
Sta. 112+00.00  
Sta. 112+50.00  
Sta. 113+00.00  
Sta. 113+50.00  
Sta. 114+00.00  
Curve 2100'

STA 114+89.80 BACK =  
STA 79+46.84 AHEAD

GEORGE H. STEADMAN  
PARCEL NO. 81

BLUCHER  
PARCEL  
AREA: 135,555 SQ. FT. ±

JEANETTE  
TWEED

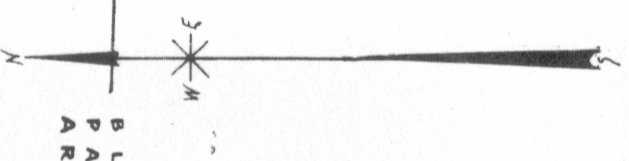

STATE HIGHWAY LINE

STATE HIGHWAY LINE

BARWAY

ELIZABETH A. GLADDING  
PARCEL NO. 82

JAMESTOWN  
CANONICUS AVE., EAST SHORE RD. & ELDRED AVE.  
From NARRAGANSETT AVE  
To NORTH ROAD

SCALE 40 FEET PER INCH

SHEETS SHEET NO. 11

PLAT NO. 852