

PARSON TUCKER ESTATE
PARCEL NO. 11

HARRY R HORGAN ET ALS
PARCEL NO. 10

HARRY R HORGAN ET ALS
PARCEL NO. 9

ELIZABETH H. DUVALLY ET ALS
PARCEL NO. 8

JOHN E. MOORE
PARCEL NO. 7


ALYCE G. DAVENPORT
PARCEL NO. 6

EDWARD R. ALYCE G. DUMPERSON
PARCEL NO. 4

FRED C. & ANNA E. CLARKE
PARCEL NO. 3

LEROY F. & AIGEL MEREDITH
PARCEL NO. 2

LEONORE M. C. McLEISH
PARCEL NO. 1

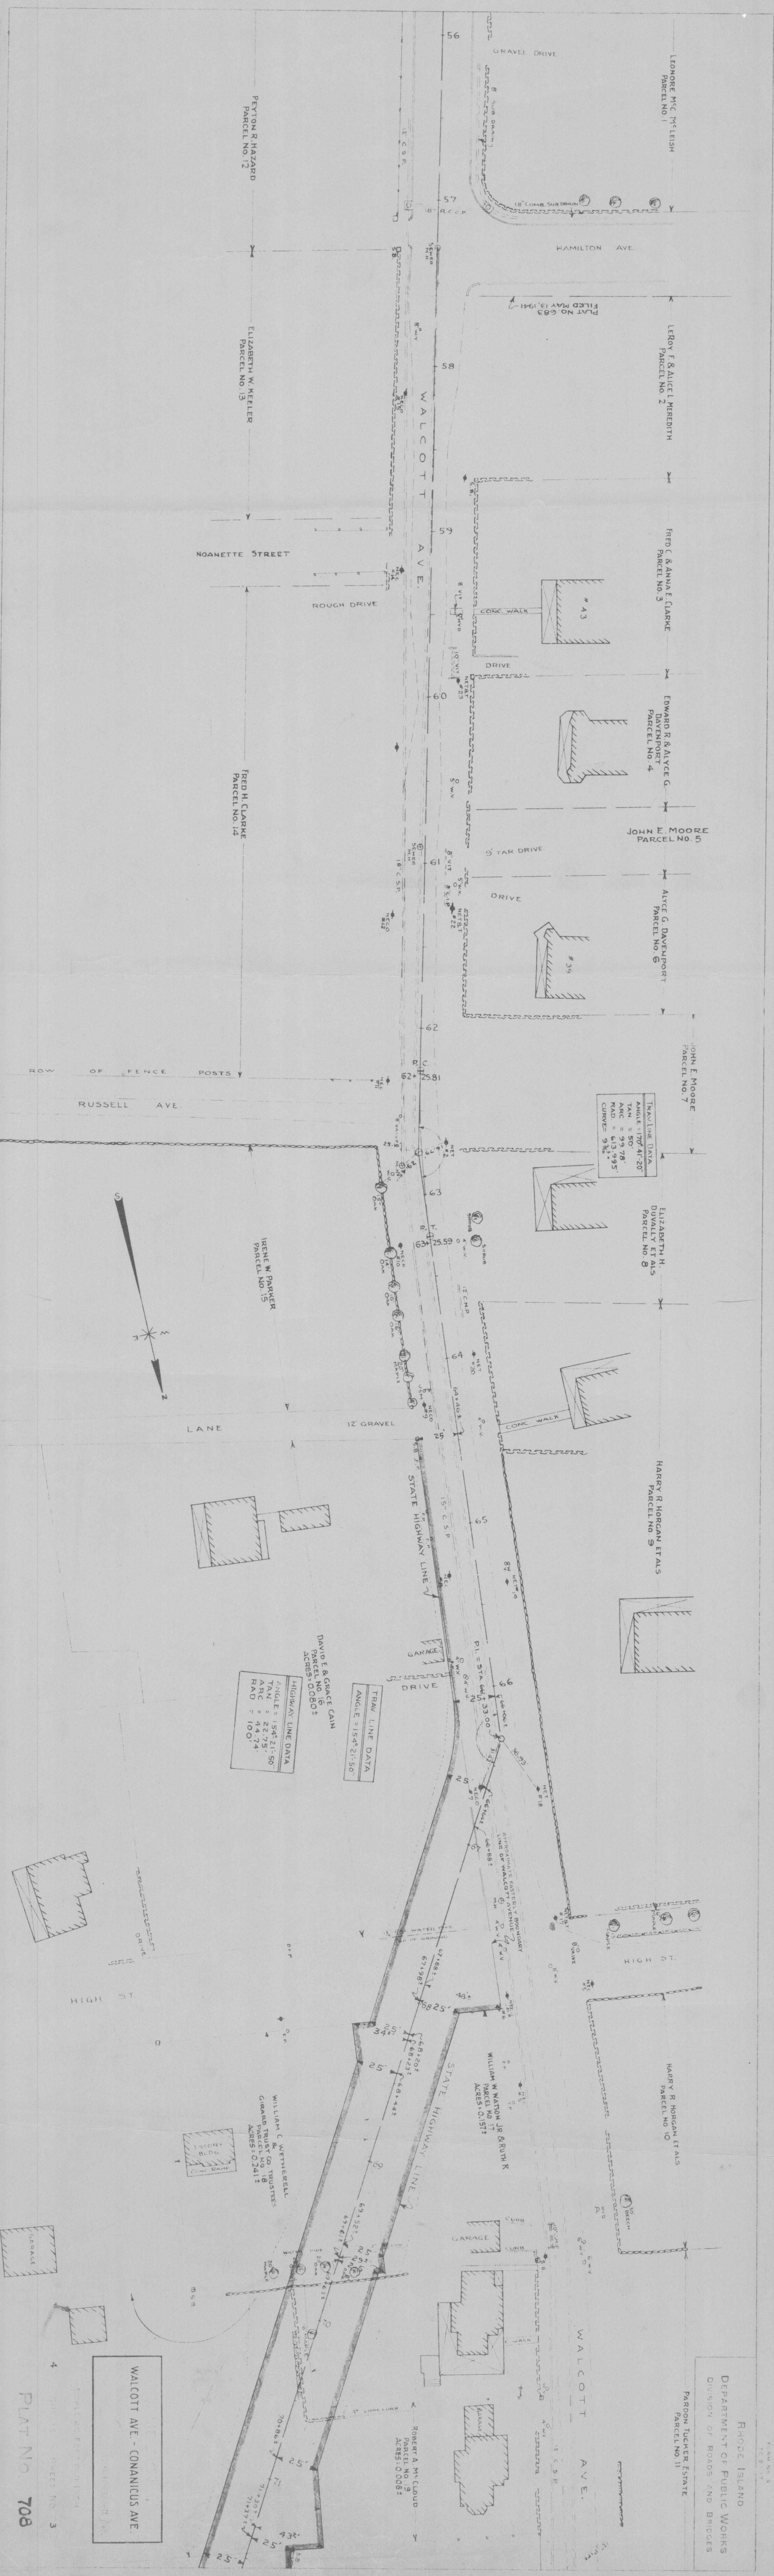

TRAVELINE DATA	
ANGLE	170° 41' 20"
TAN	50'
ARC	99.78'
RAD	613.935'
CURVE	9%

TRAVELINE DATA	
ANGLE	154° 21' 50"
TAN	22.75'
ARC	44.74'
RAD	100'

HIGHWAY LINE DATA	
ANGLE	154° 21' 50"
TAN	22.75'
ARC	44.74'
RAD	100'

WALCOTT AVE. - CONANICUS AVE.
PLAT NO. 708

SCALE AND FEET FROM 1" = 4'
SHEET NO. 3