



HPF 693

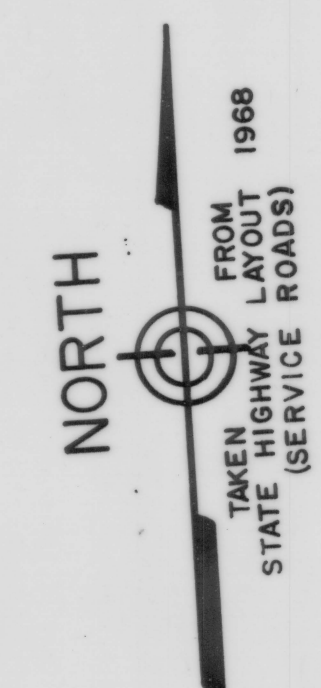


LOCUS

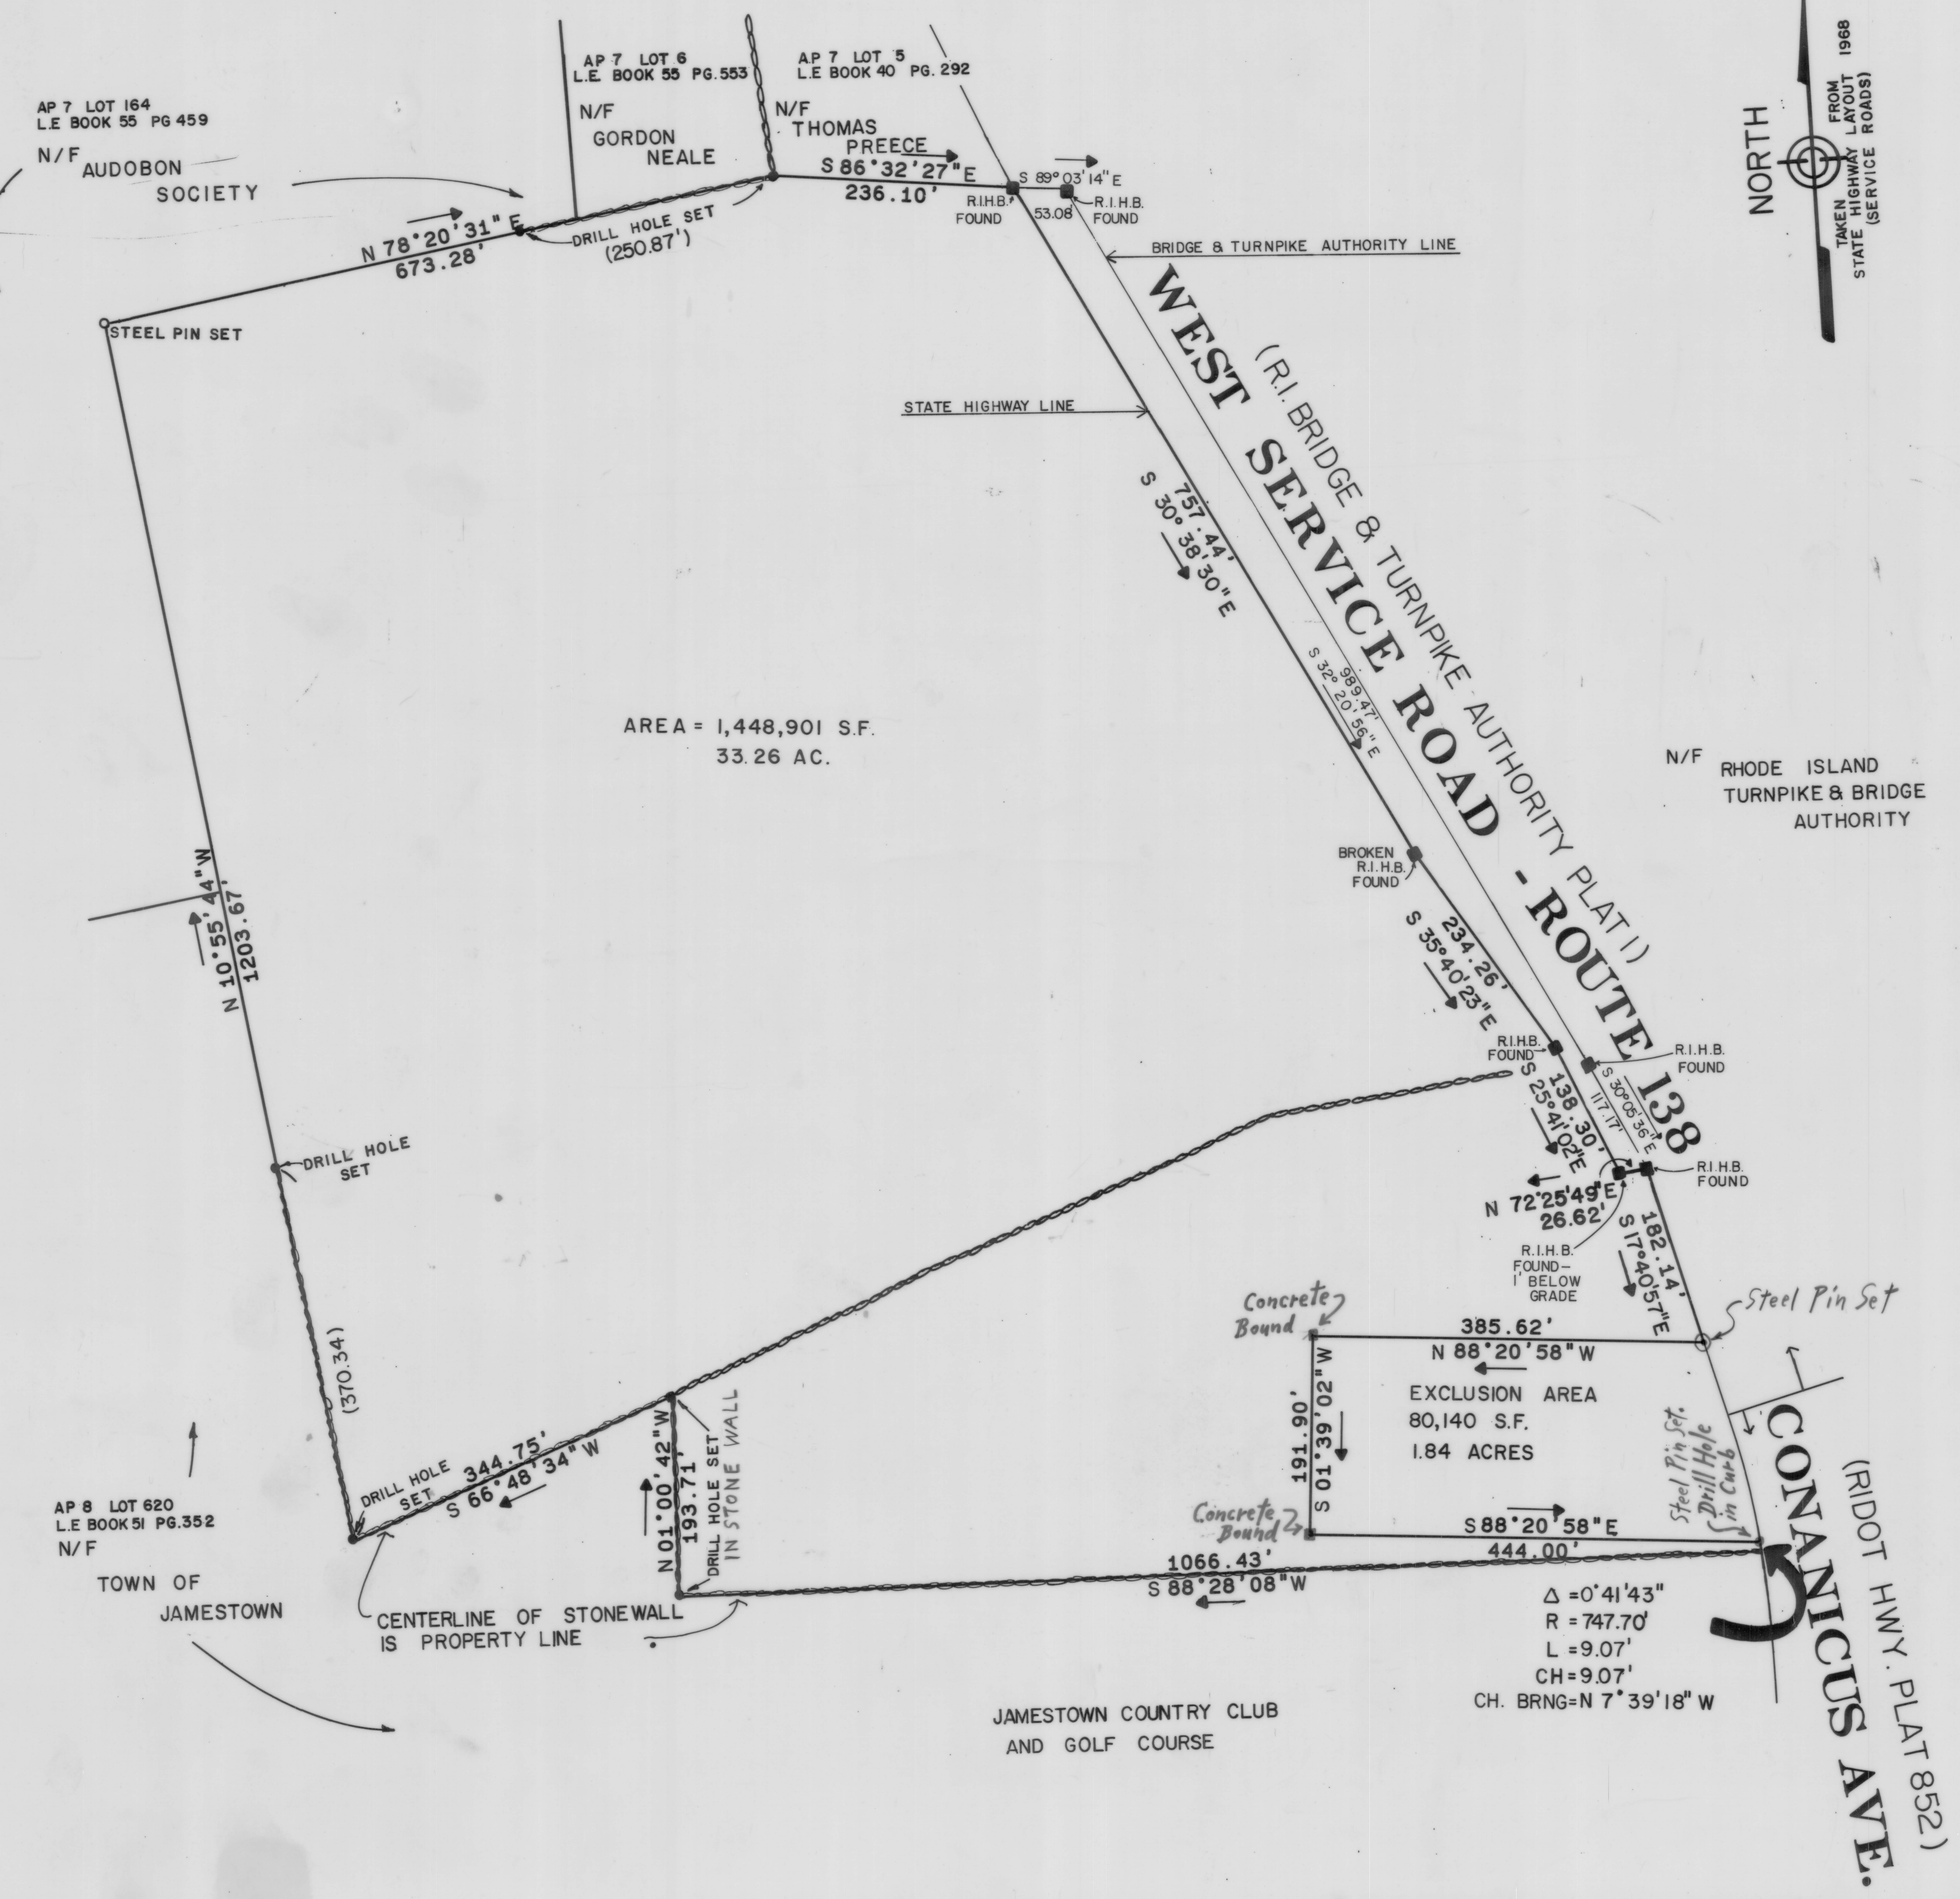

LEGEND

- N/F NOW OR FORMERLY OF
- AP ASSESSORS PLAT
- AC ACRES
- SF SQUARE FEET
- STONE WALL
- RHODE ISLAND HIGHWAY BOUND

Matthew P. Sullivan
 LAND SURVEYOR

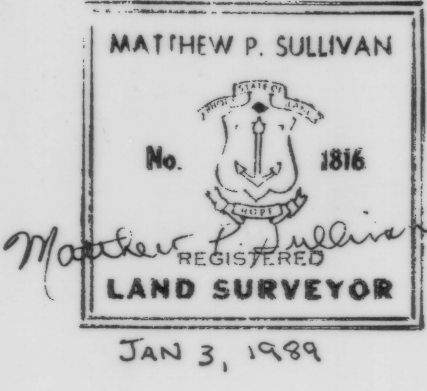

NO.	DATE	REVISION	BY

SHEET TITLE PLAN OF LAND IN JAMESTOWN, R.I. AP 7, LOTS 3, 4, 178, 179		PROJECT NO. SCALE 1" = 100' DATE 12/28/88
PROJECT PREPARED FOR: TOWN OF JAMESTOWN		DRAWN BY BB, BS CHECKED BY MST
by ISLAND ENGINEERING 13 Southwest Avenue Jamestown, Rhode Island 02835 (401) 423-1200		DRAWING NO. 88470
1 OF 1 SHEETS		